

PROJECT NAME

SUBMITTAL TYPE

ITEMS COVERED IN SUBMITTAL

PROJECT ADDRESS 1
PROJECT ADDRESS 2

GL-1 1" INSULATED GLASS

PROJECT SPECIFICATIONS	
SYSTEM	FHC ASPIRE INSULATING GLASS ENTRANCE SYSTEM (DOOR RAILS)
MATERIAL FINISH	TBD
GLASS SCHEDULE	GL1: 1" THK. INSULATED GLASS

TABLE OF CONTENTS:		
SHEET	DWG	DESCRIPTION
1	1.00	COVER SHEET
2	1.01	ASPIRE INFO SHEET
3	1.02	ASPIRE INFO SHEET
4	3.00	ELEVATIONS
5	3.01	ELEVATIONS
6	3.02	ELEVATIONS
7	3.03	ELEVATIONS
8	3.04	ELEVATIONS
9	3.05	ELEVATIONS
10	4.00	HORIZONTAL DETAILS
11	4.01	HORIZONTAL DETAILS
12	4.02	HORIZONTAL DETAILS
13	5.00	VERTICAL DETAILS
14	5.01	VERTICAL DETAILS
15	5.02	VERTICAL DETAILS
16	5.03	VERTICAL DETAILS



Architect: _____
Phone: _____
Fax: _____
Contact: _____

Job Name: _____
Phone: _____
Fax: _____
Contact: _____

Customer: _____
Phone: _____
Fax: _____
Contact: _____

REV#	DATE	DRAWN BY	M.D.
0	09.07.2022		M.D.
1	10.16.2022		M.D.
2			
3			
4			
5			
6			

Drawn By: M.D.
Checked By: -
Date: 00/00/22
Scale: AS NOTED
Project #: 000000

FHC ASPIRE INSULATING GLASS ENTRANCE SYSTEM





MAXIMUM RECOMMENDED DOOR SIZE:

- 36" W X 120" H - 23 PSF WIND LOAD
- 42" W X 111" H - 25 PSF WIND LOAD
- 48" W X 108" H - 24 PSF WIND LOAD

- AVAILABLE IN A WIDE RANGE OF ARCHITECTURAL FINISHES

SYSTEM DRAWINGS FOR 1" INSULATED GLASS

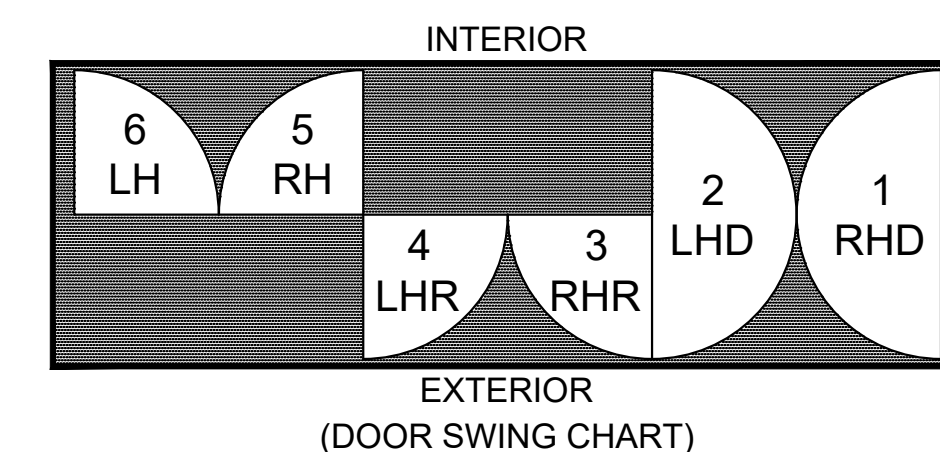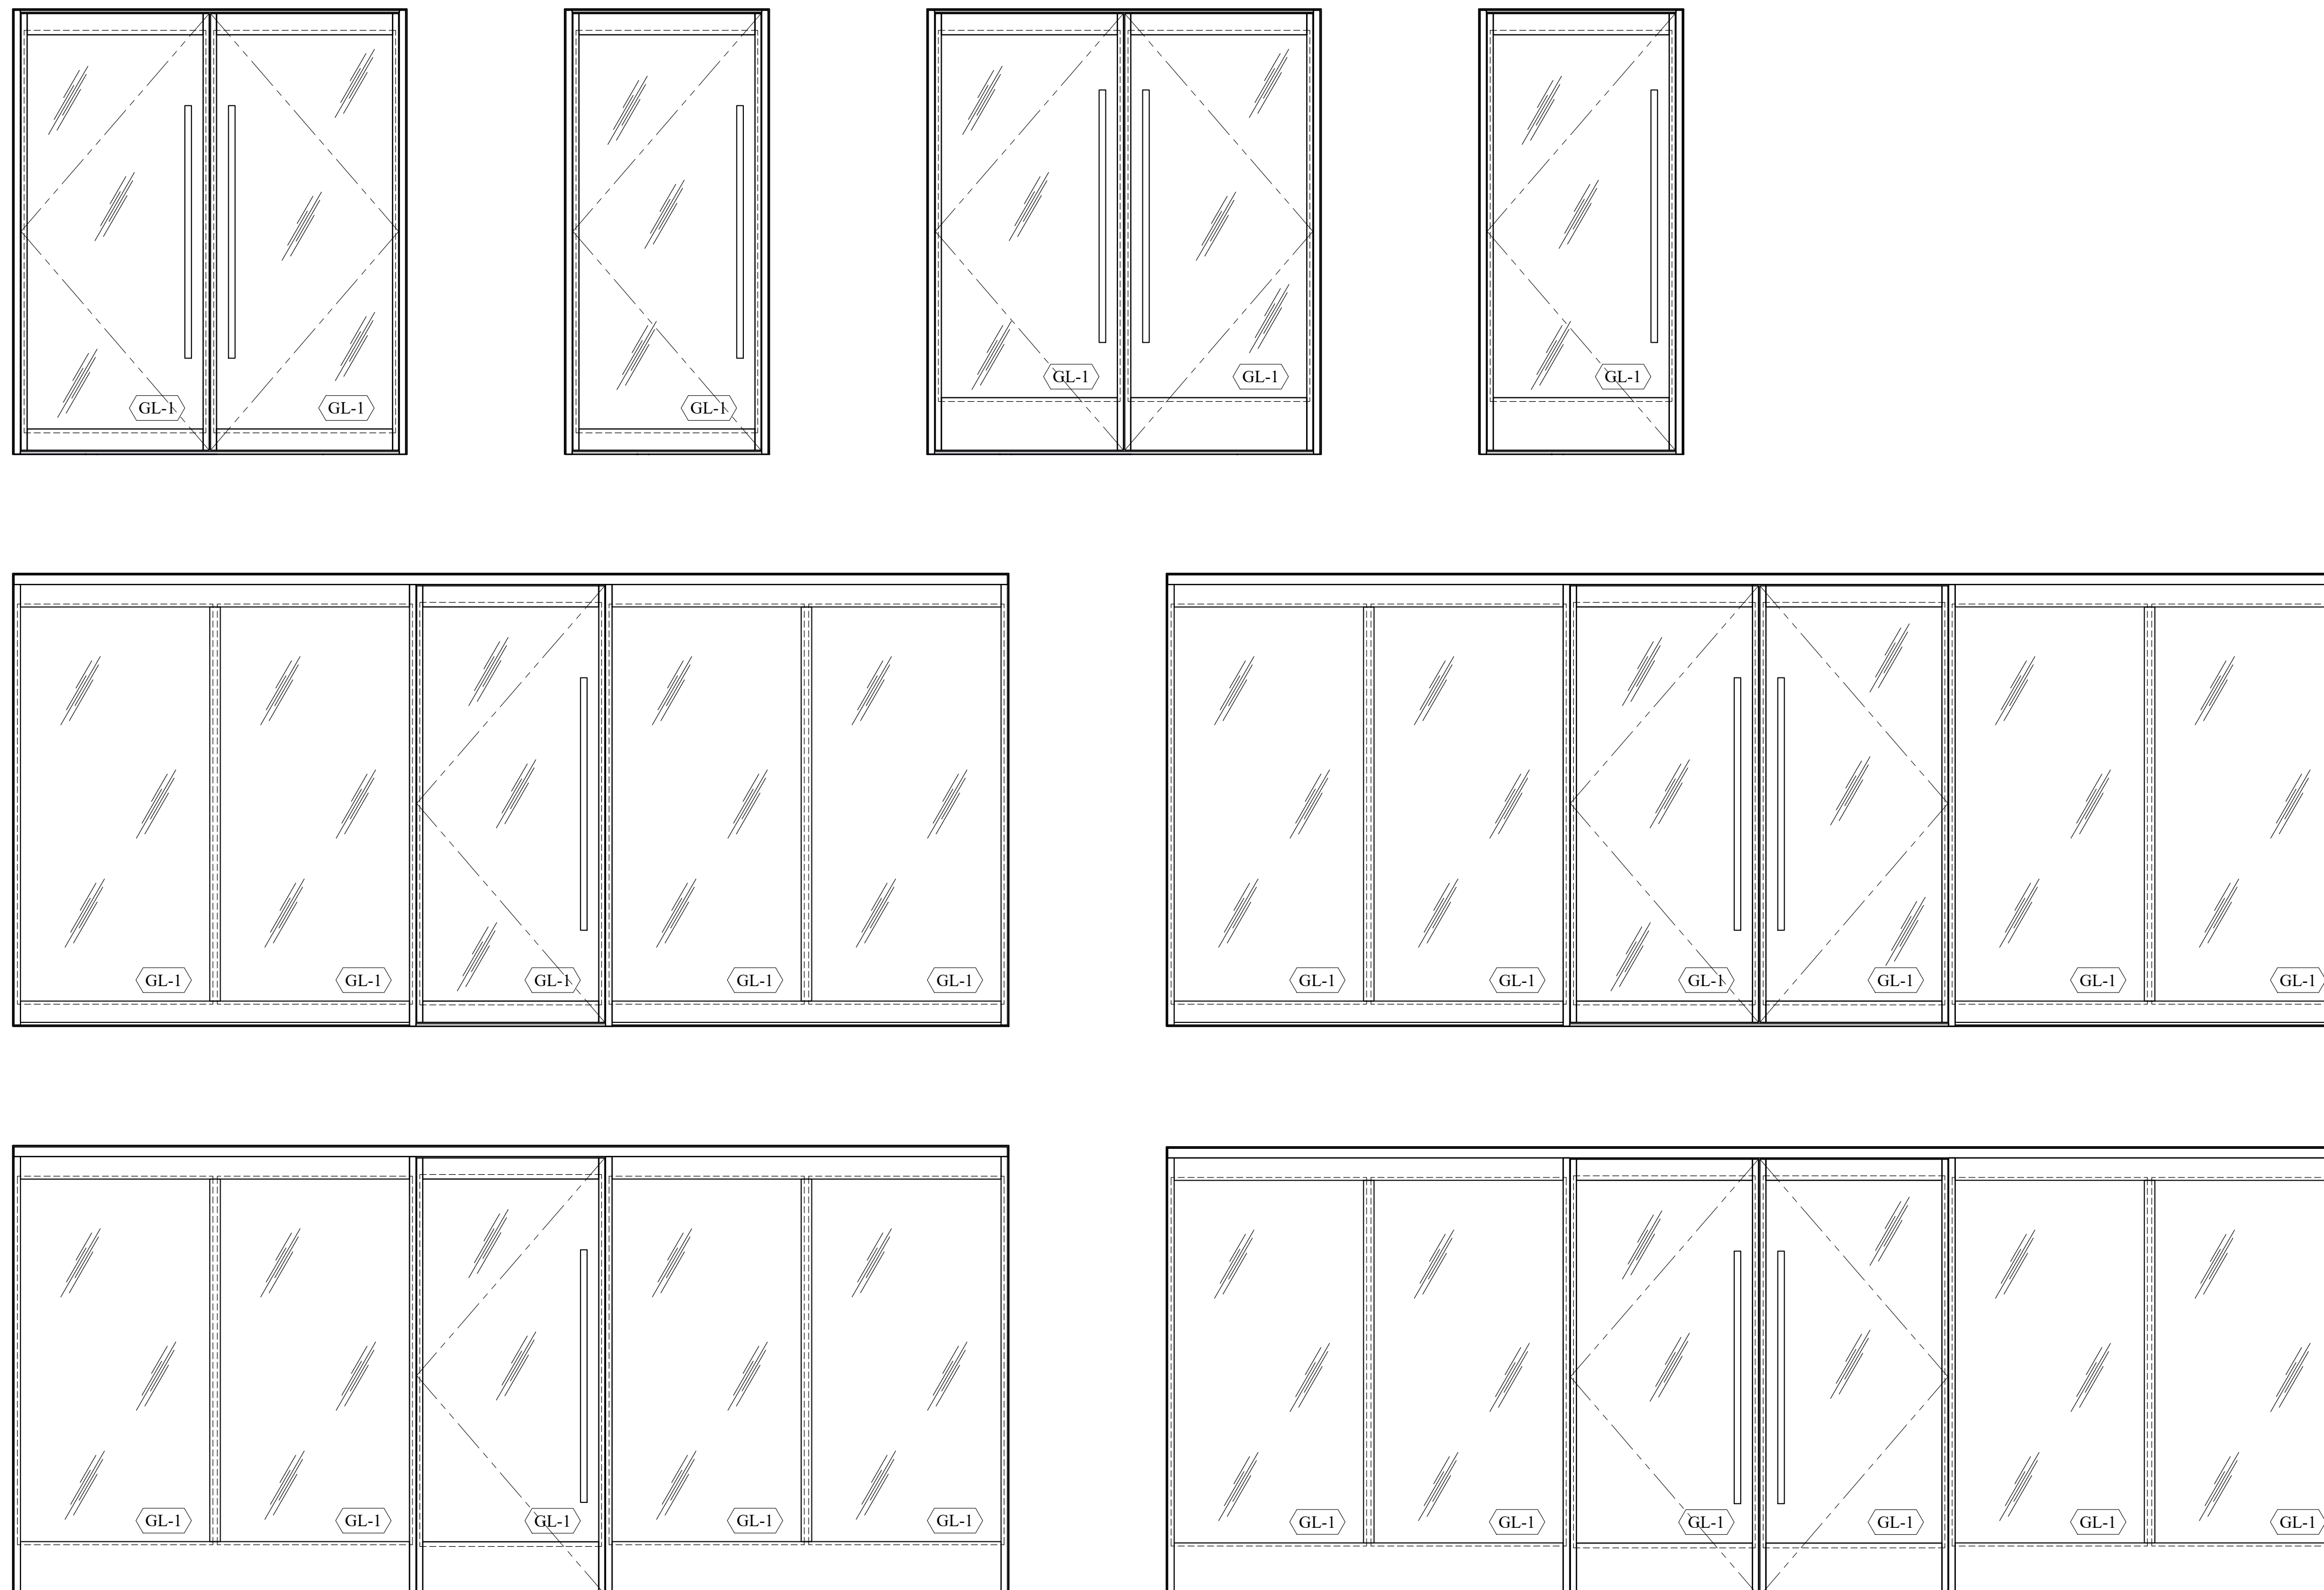

Architect: _____
Phone: _____
Fax: _____
Contact: _____

Job Name: _____
Phone: _____
Fax: _____
Contact: _____

Customer: _____
Phone: _____
Fax: _____
Contact: _____

REV#	DATE	DRAWN BY	M.D.
0	09.07.2022		
1	10.16.2022		
2			
3			
4			
5			
6			

Drawn By: M.D.
Checked By: -
Date: 00/00/22
Scale: AS NOTED
Project #: 000000

Sheet No.
1.01

FHC ASPIRE INSULATING GLASS ENTRANCE SYSTEM





MAXIMUM RECOMMENDED DOOR SIZE:

- 36" W X 120" H - 23 PSF WIND LOAD
- 42" W X 111" H - 25 PSF WIND LOAD
- 48" W X 108" H - 24 PSF WIND LOAD

- AVAILABLE IN A WIDE RANGE OF ARCHITECTURAL FINISHES

SYSTEM DRAWINGS FOR 1" INSULATED GLASS

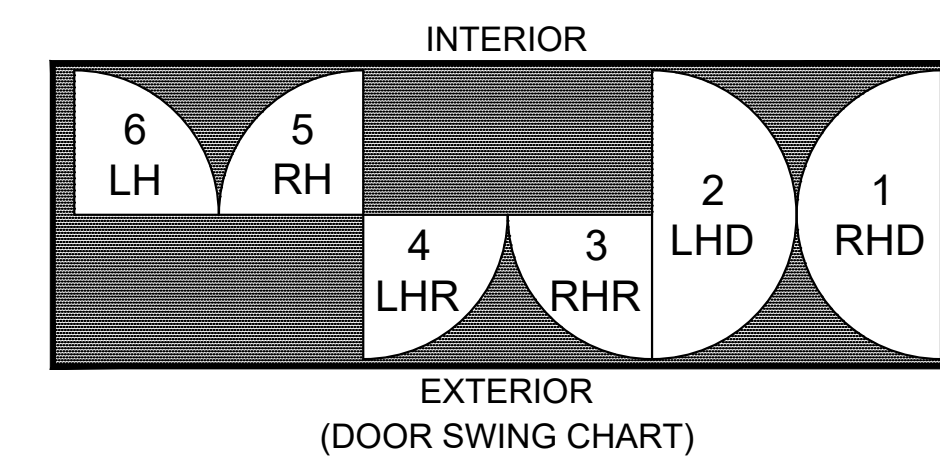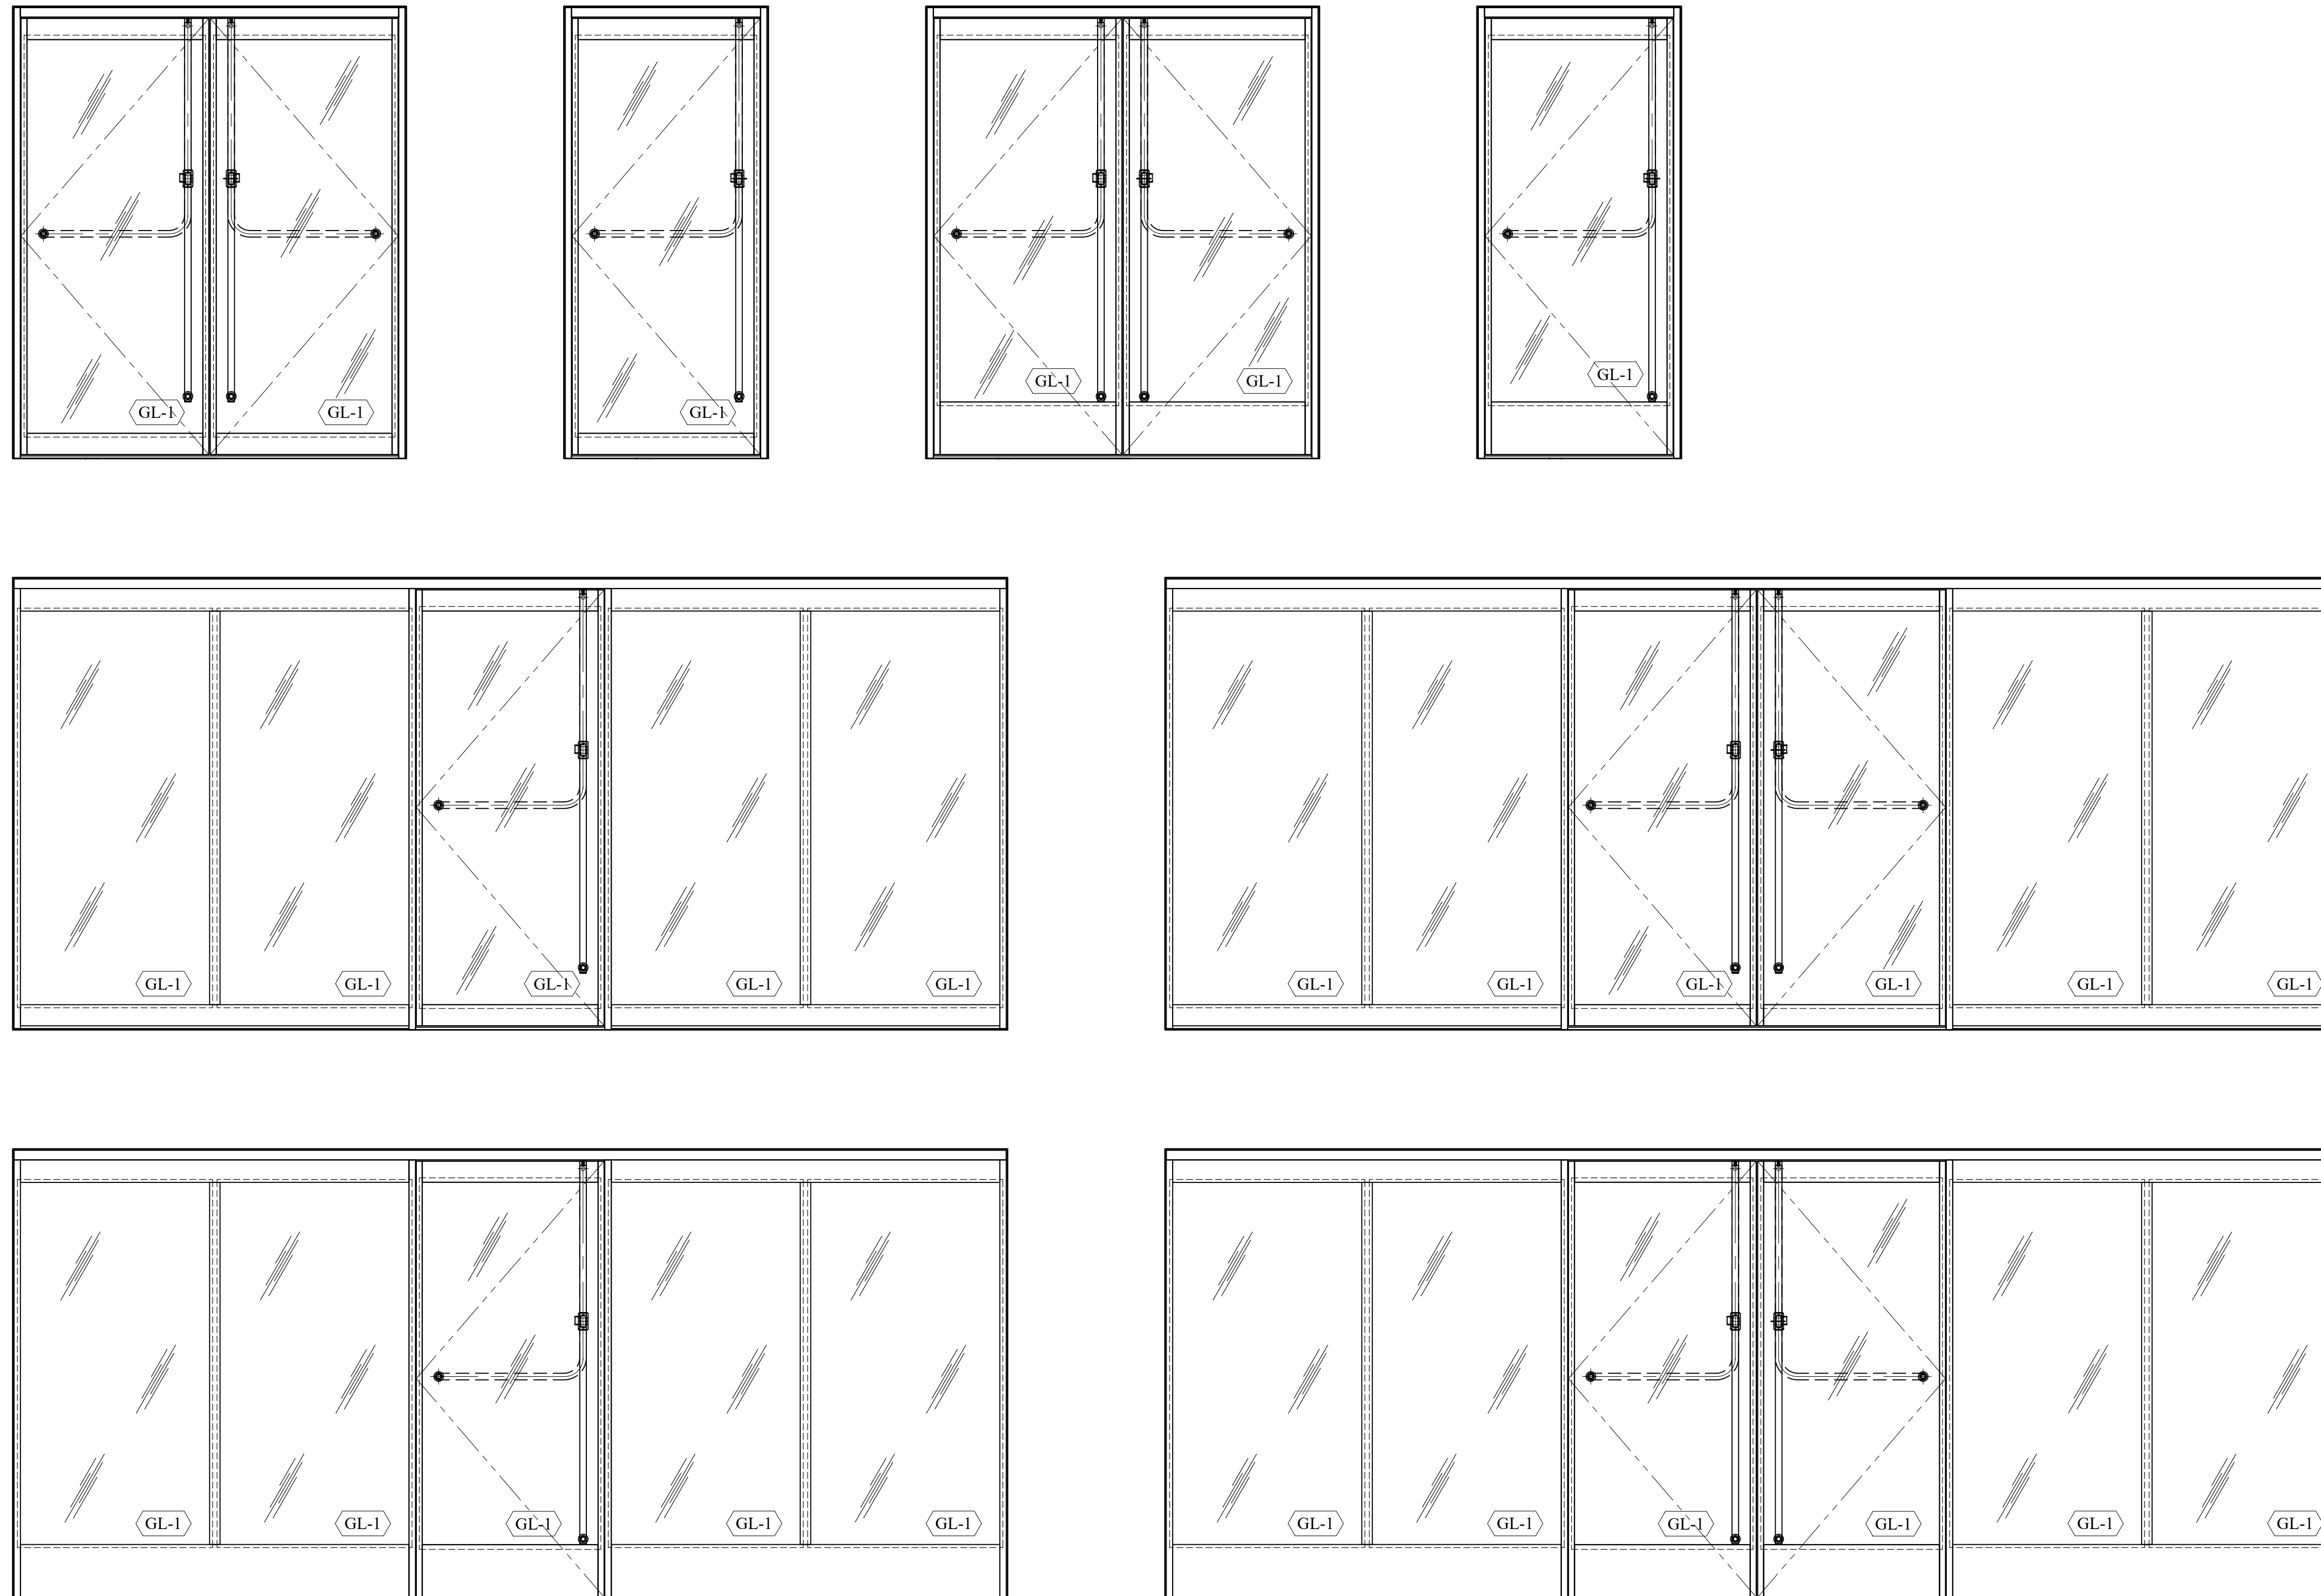

Architect: _____
Phone: _____
Fax: _____
Contact: _____


Job Name: _____
Phone: _____
Fax: _____
Contact: _____

Customer: _____
Phone: _____
Fax: _____
Contact: _____

REV#	DATE	DRAWN BY	M.D.
0	09.07.2022		
1	10.16.2022		
2			
3			
4			
5			
6			


Drawn By: M.D.
Checked By: -
Date: 00/00/22
Scale: AS NOTED
Project #: 000000

Sheet No.
1.02

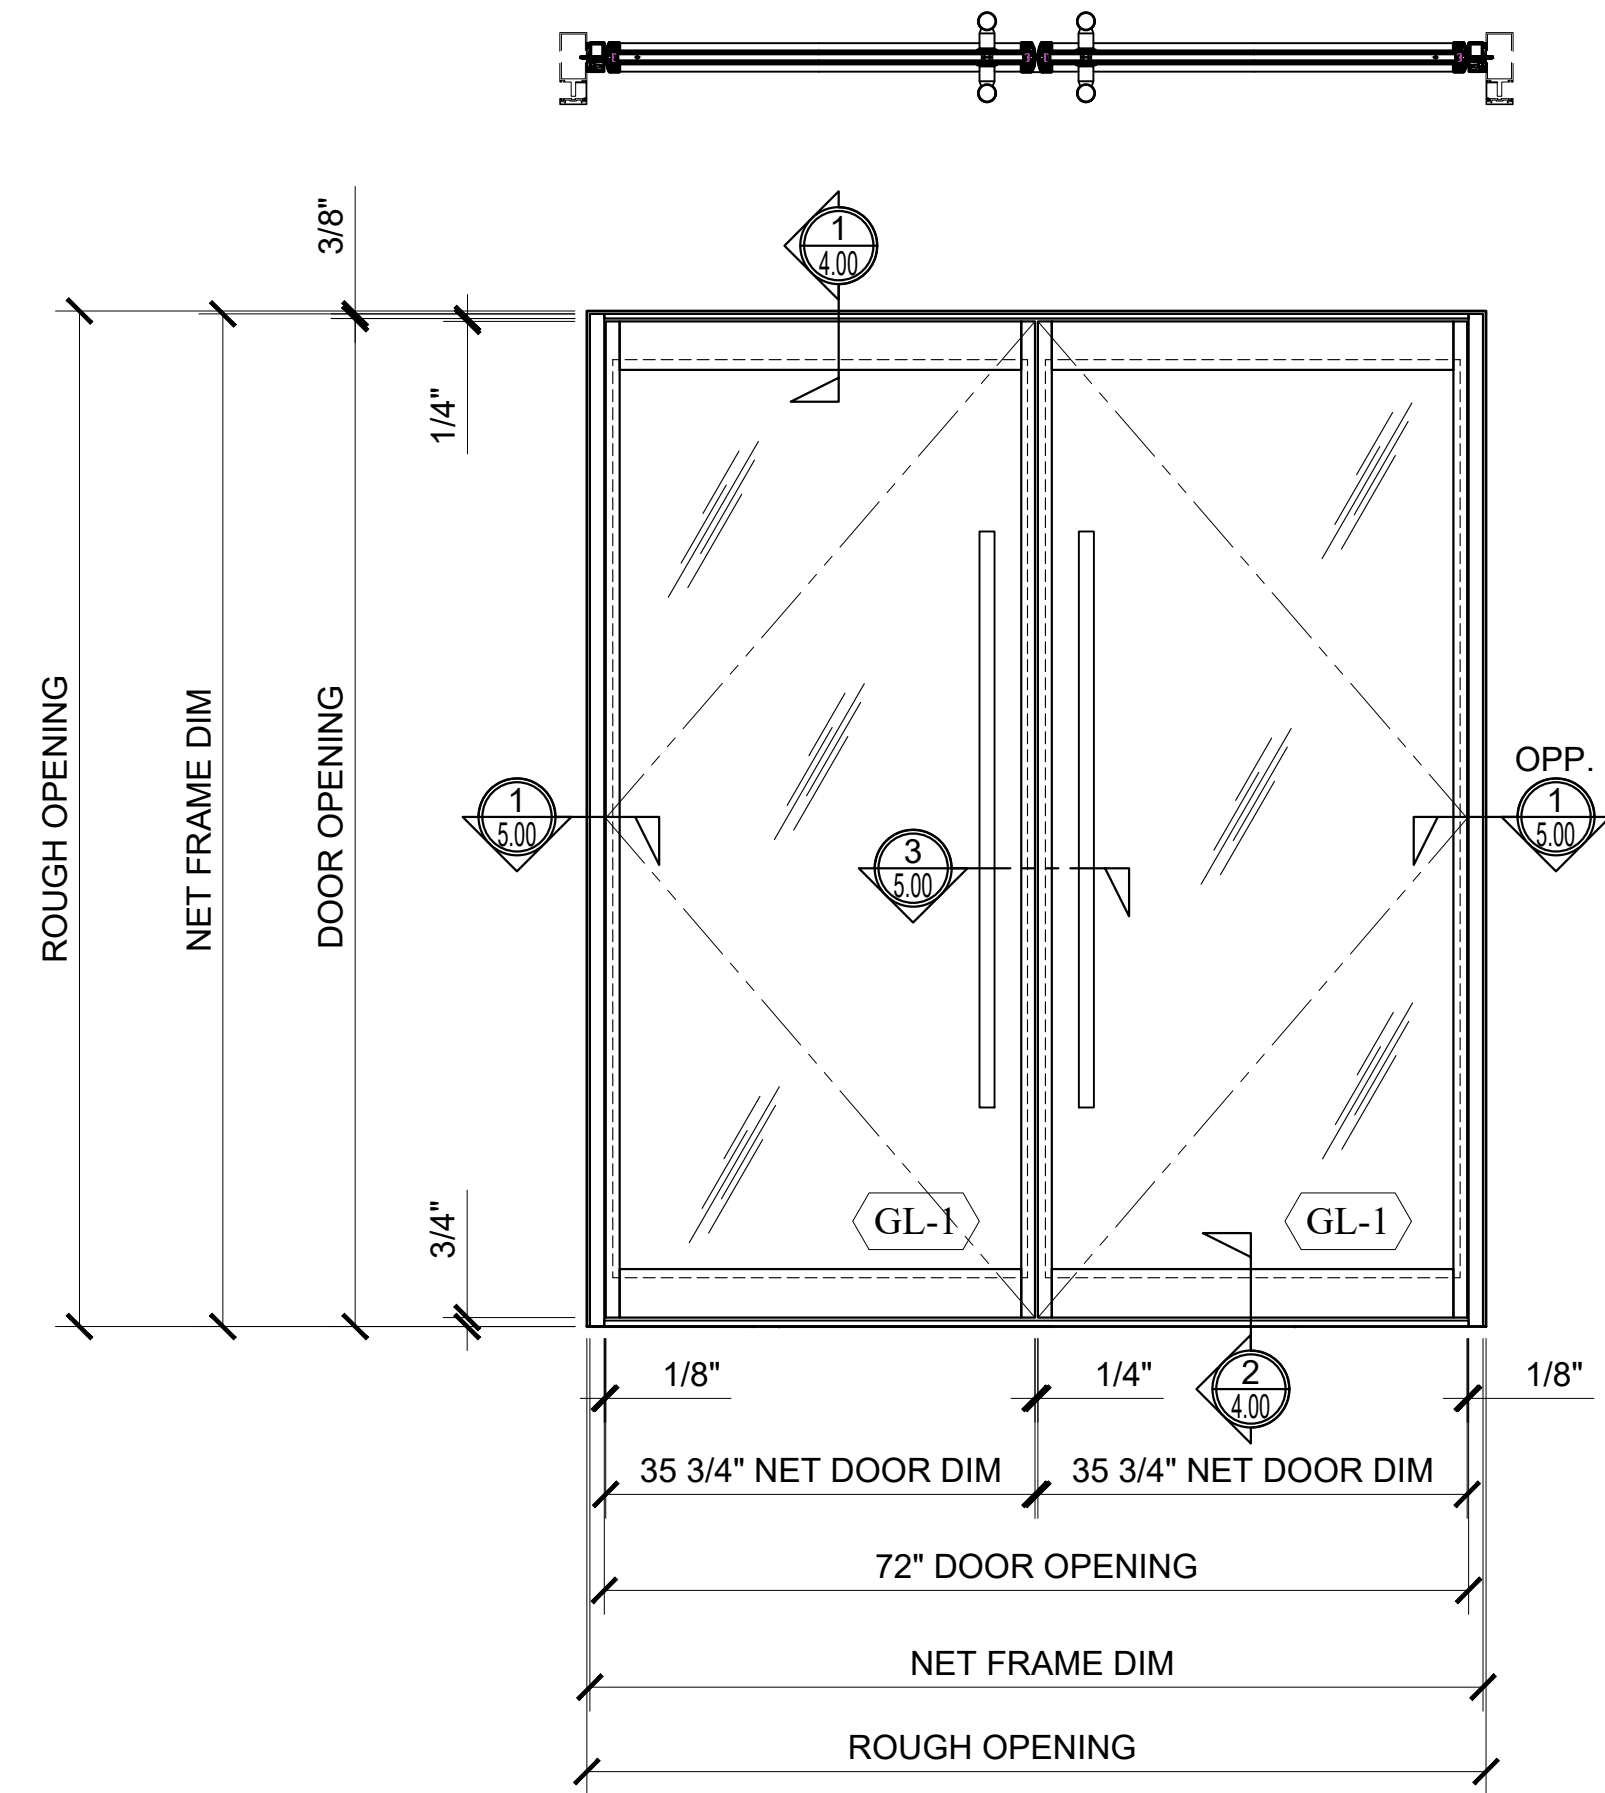


① ELEVATION

ARCH REF: NONE 3/4"=1'-0"

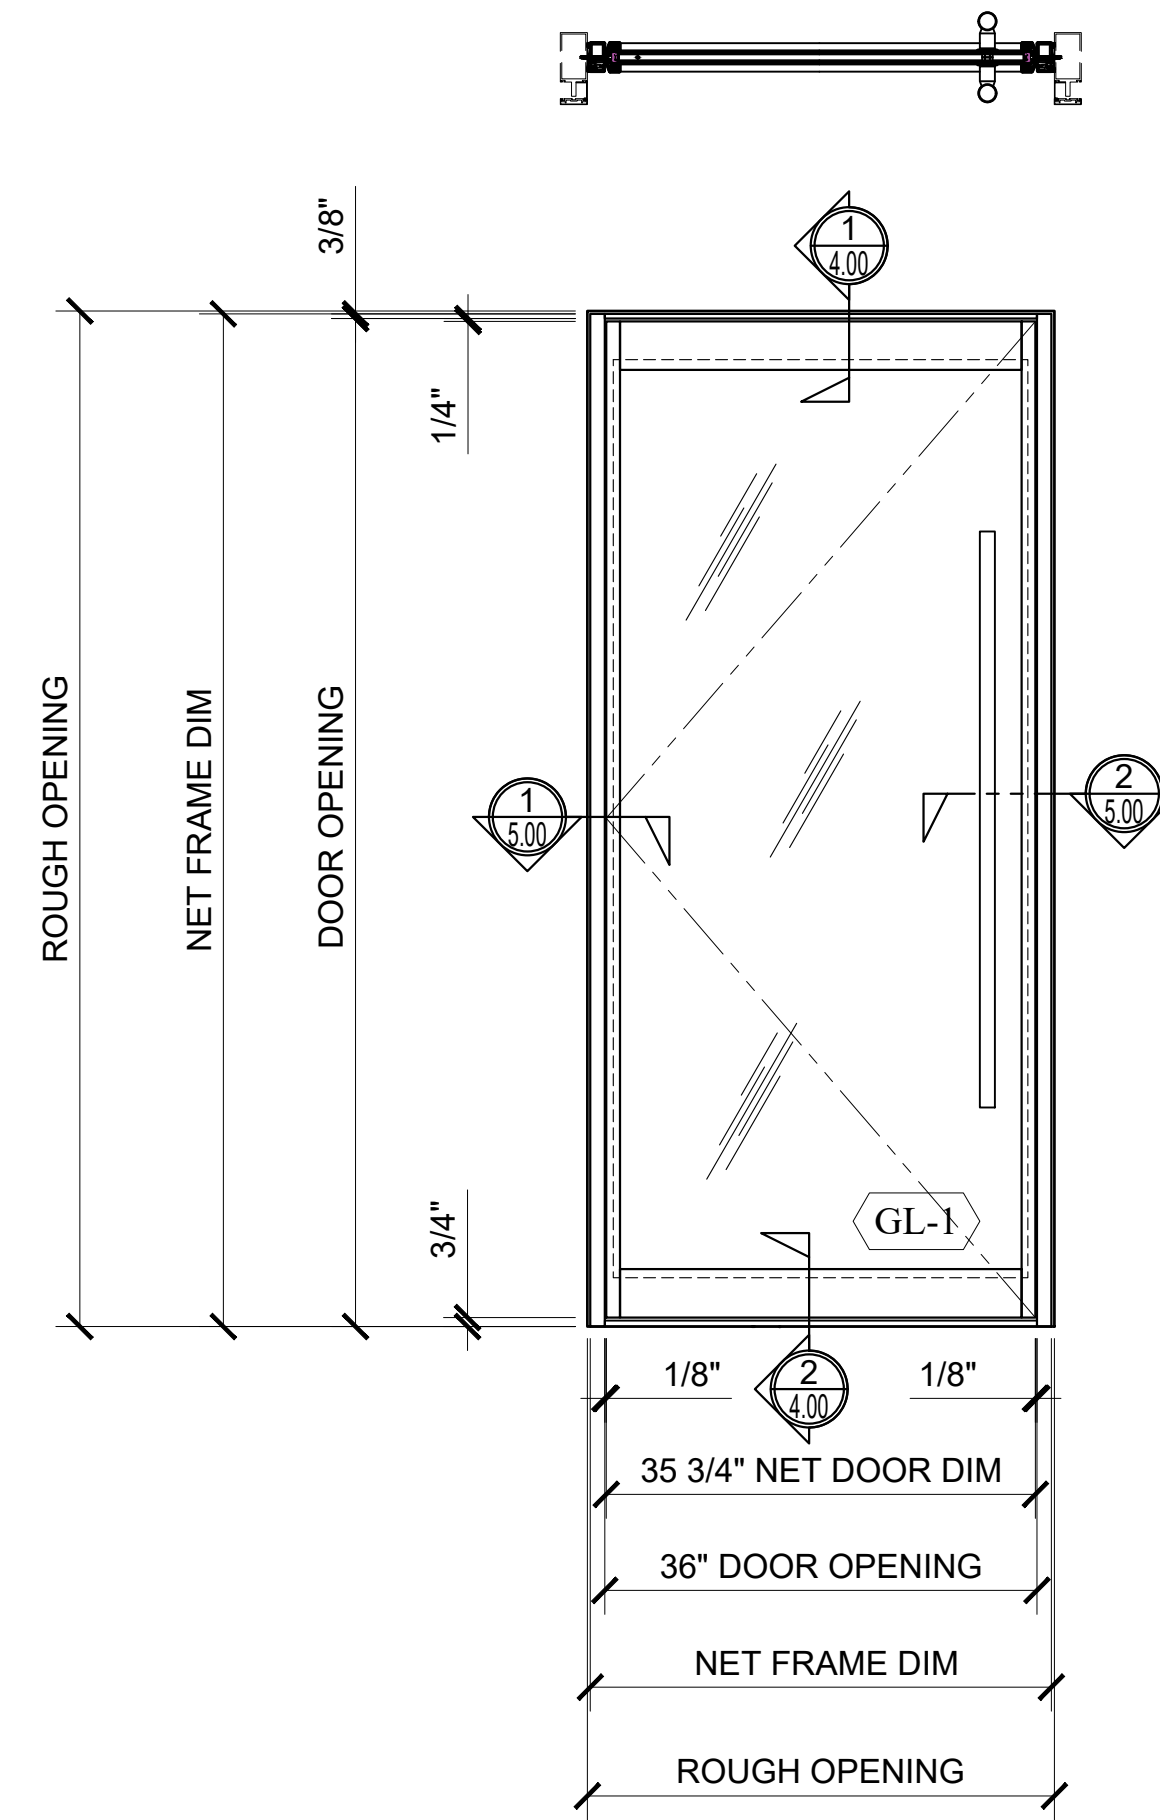


③ ELEVATION

ARCH REF: NONE 3/4"=1'-0"

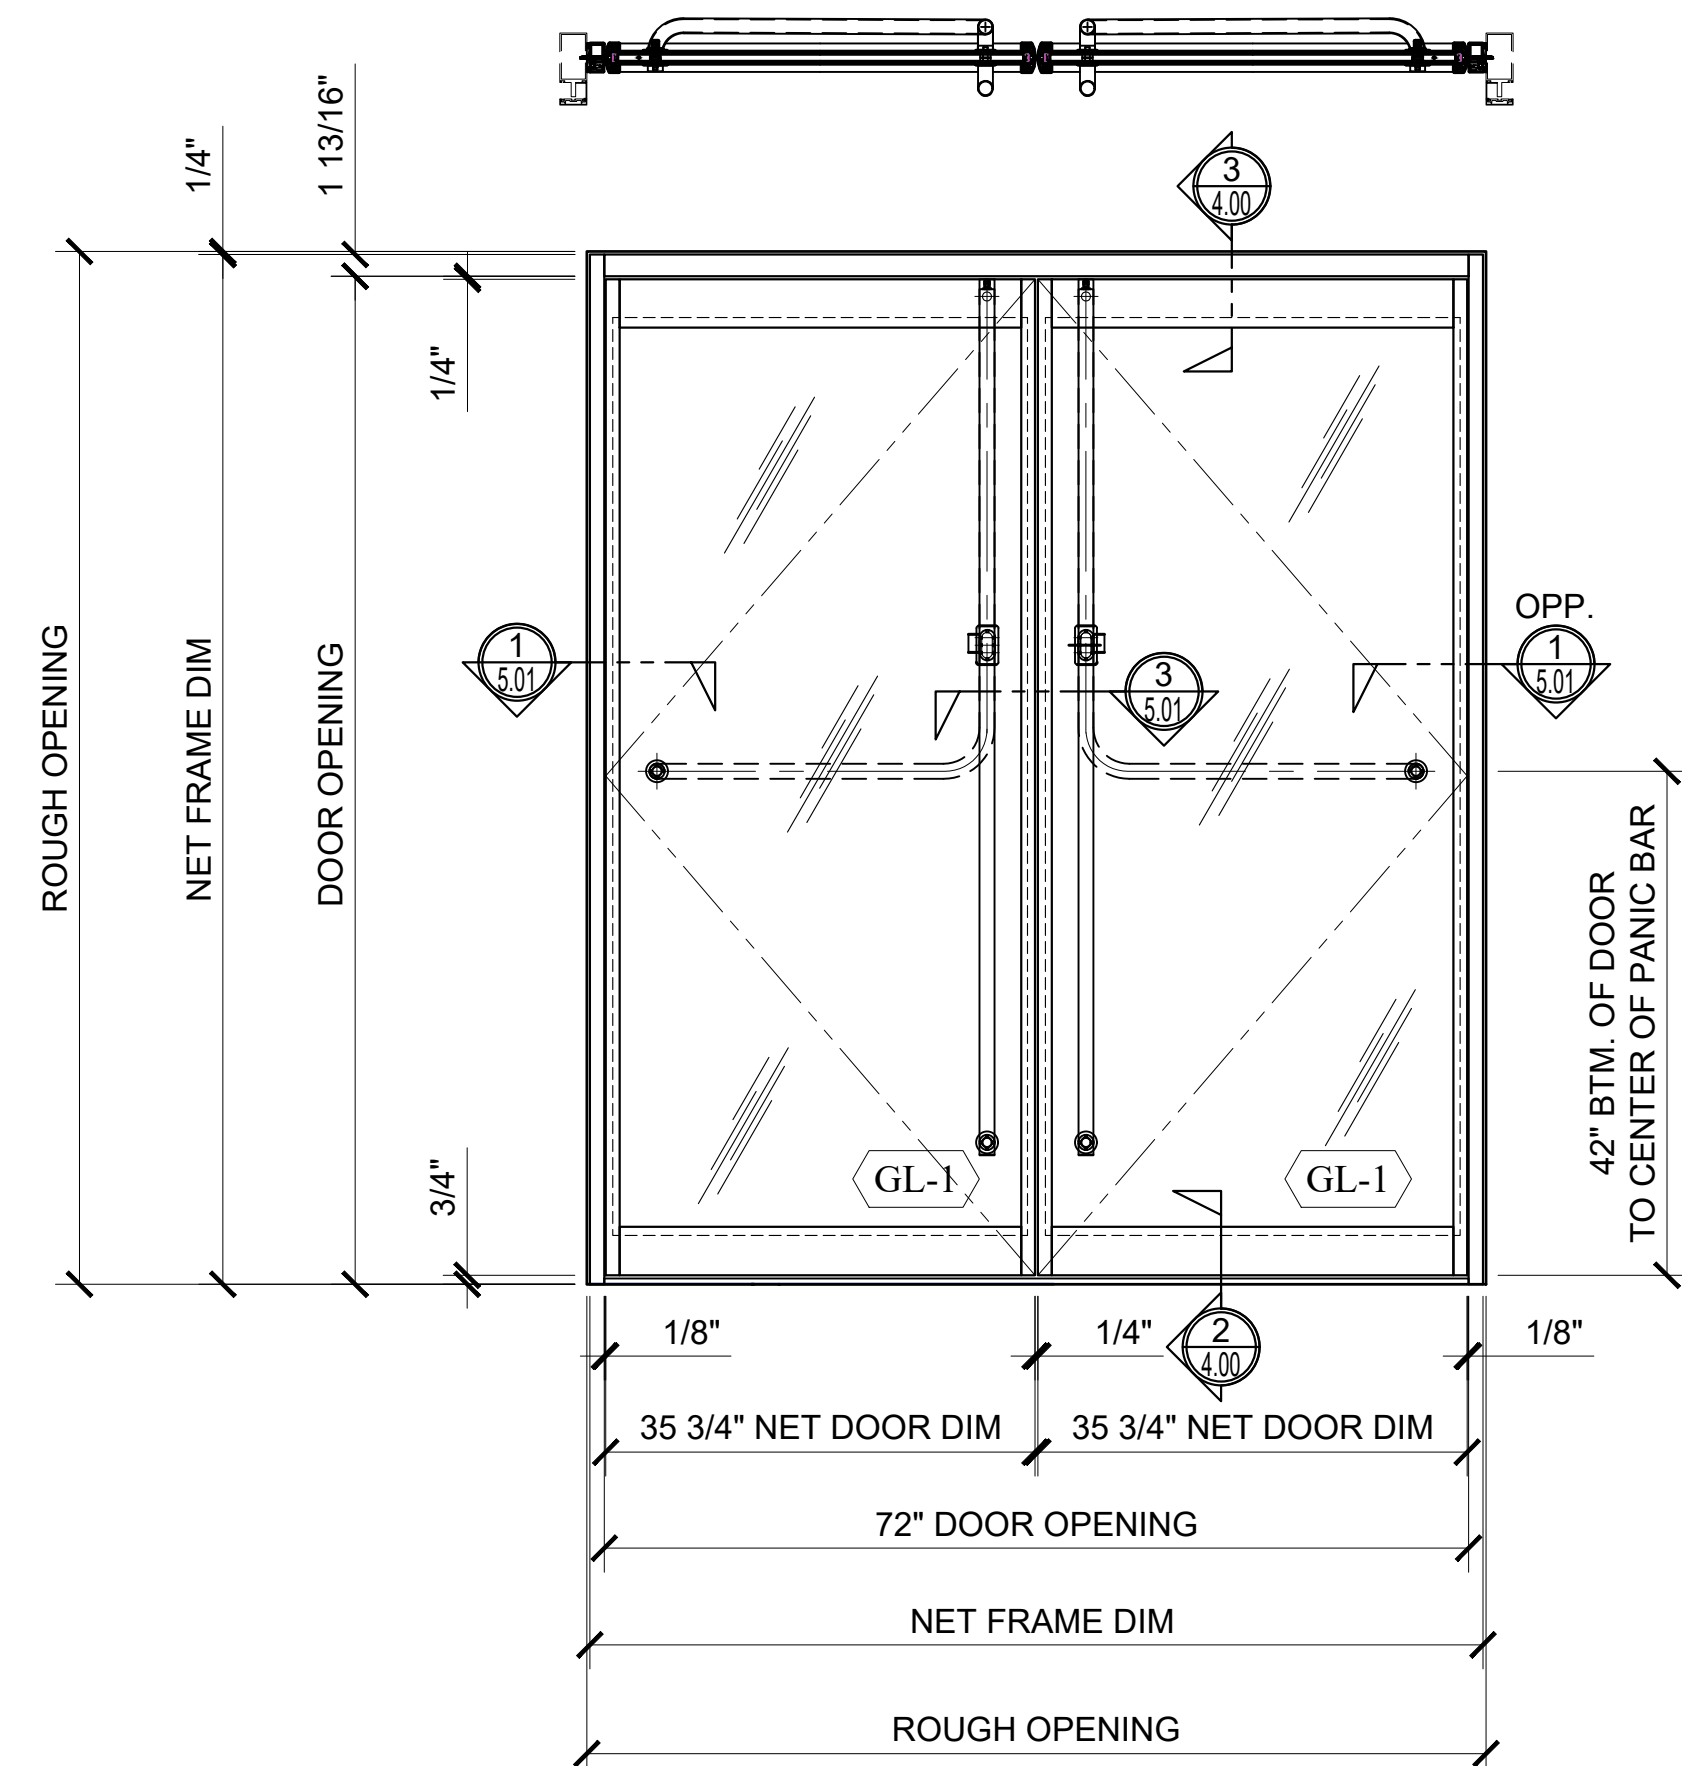

② ELEVATION

ARCH REF: NONE 3/4"=1'-0"

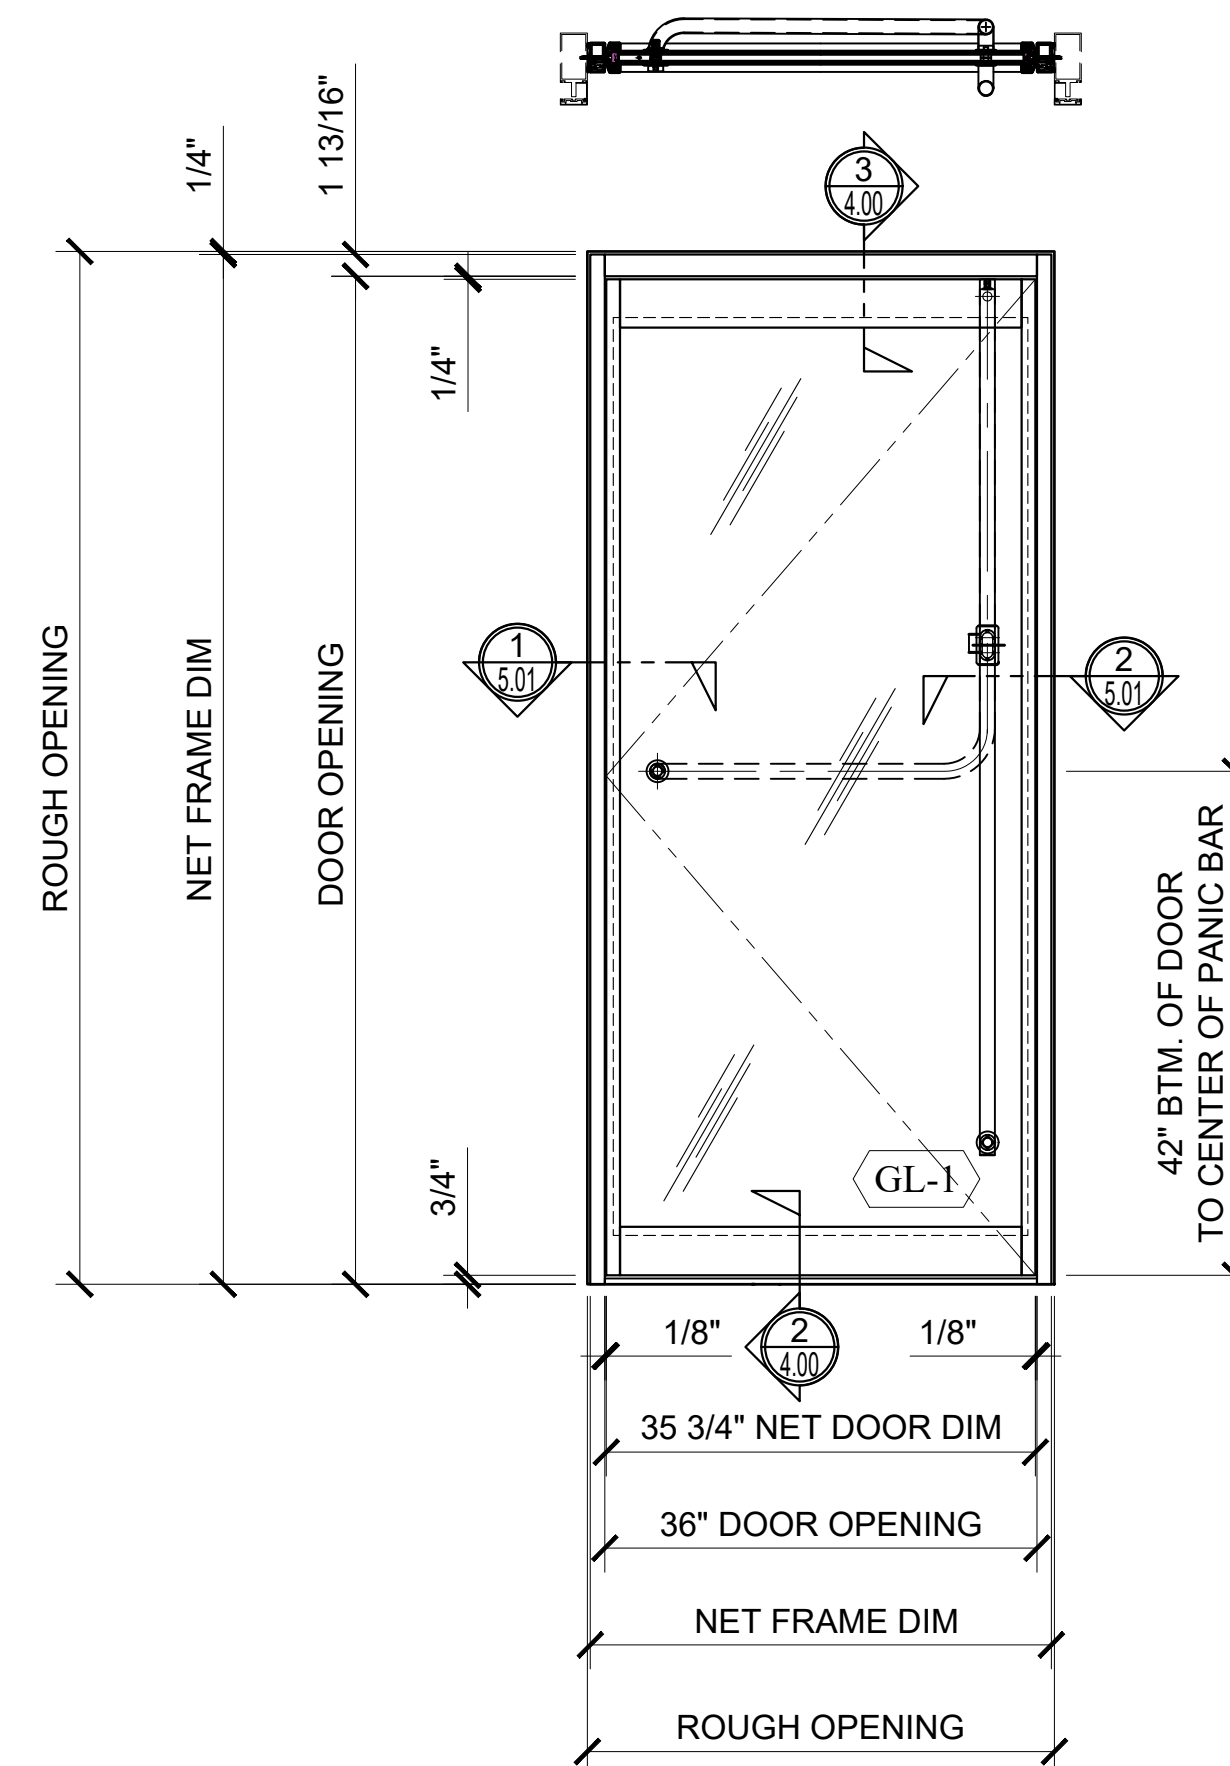

④ ELEVATION

ARCH REF: NONE 3/4"=1'-0"





Architect: _____
 Job Name: _____
 Customer: _____
 Phone: _____
 Fax: _____
 Contact: _____

Architect: _____
 Job Name: _____
 Customer: _____
 Phone: _____
 Fax: _____
 Contact: _____

Architect: _____
 Job Name: _____
 Customer: _____
 Phone: _____
 Fax: _____
 Contact: _____

REV#	DATE	DRAWN BY
0	09.07.2022	M.D.
1	10.16.2022	M.D.
2		
3		
4		
5		
6		

Drawn By: M.D.
 Checked By: -
 Date: 00/00/22
 Scale: AS NOTED
 Project #: 000000

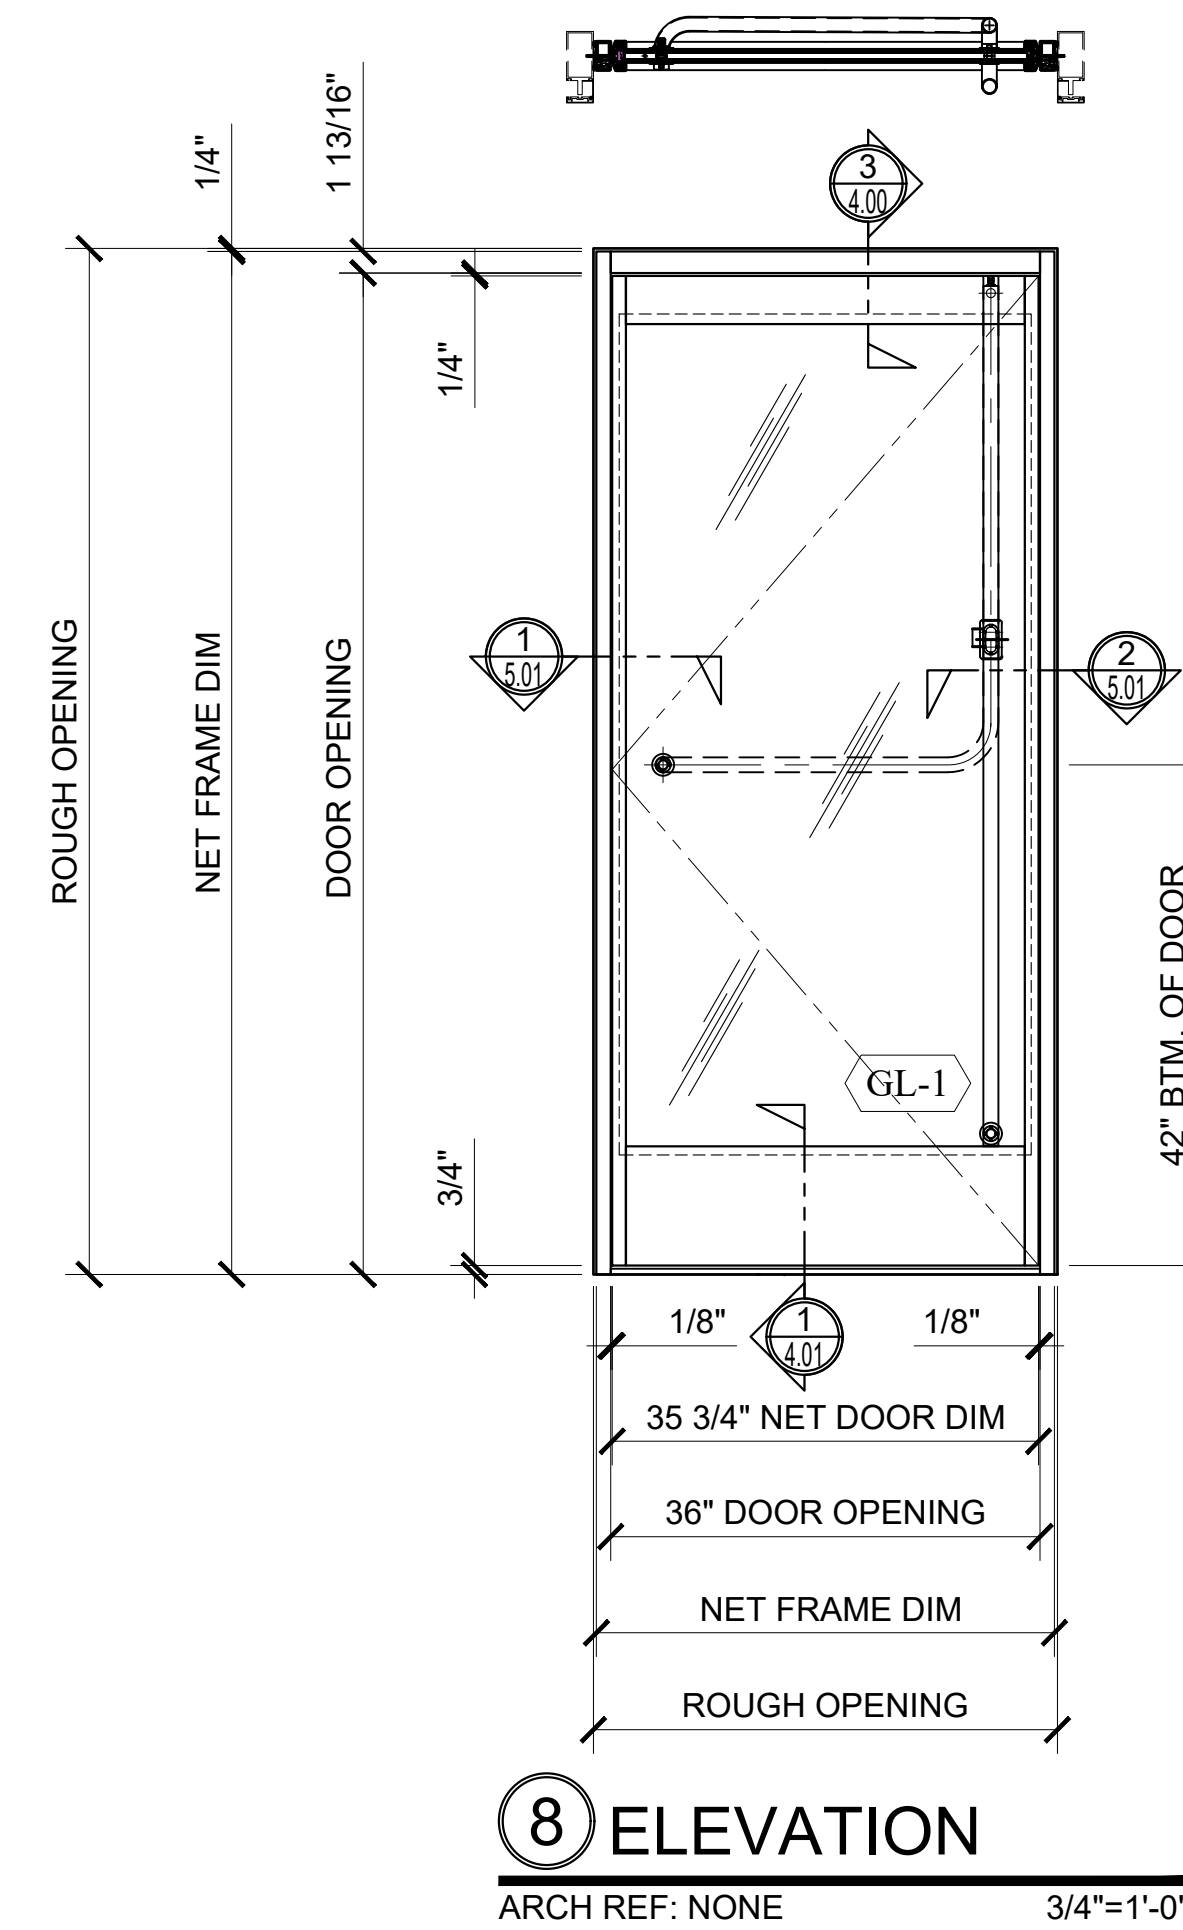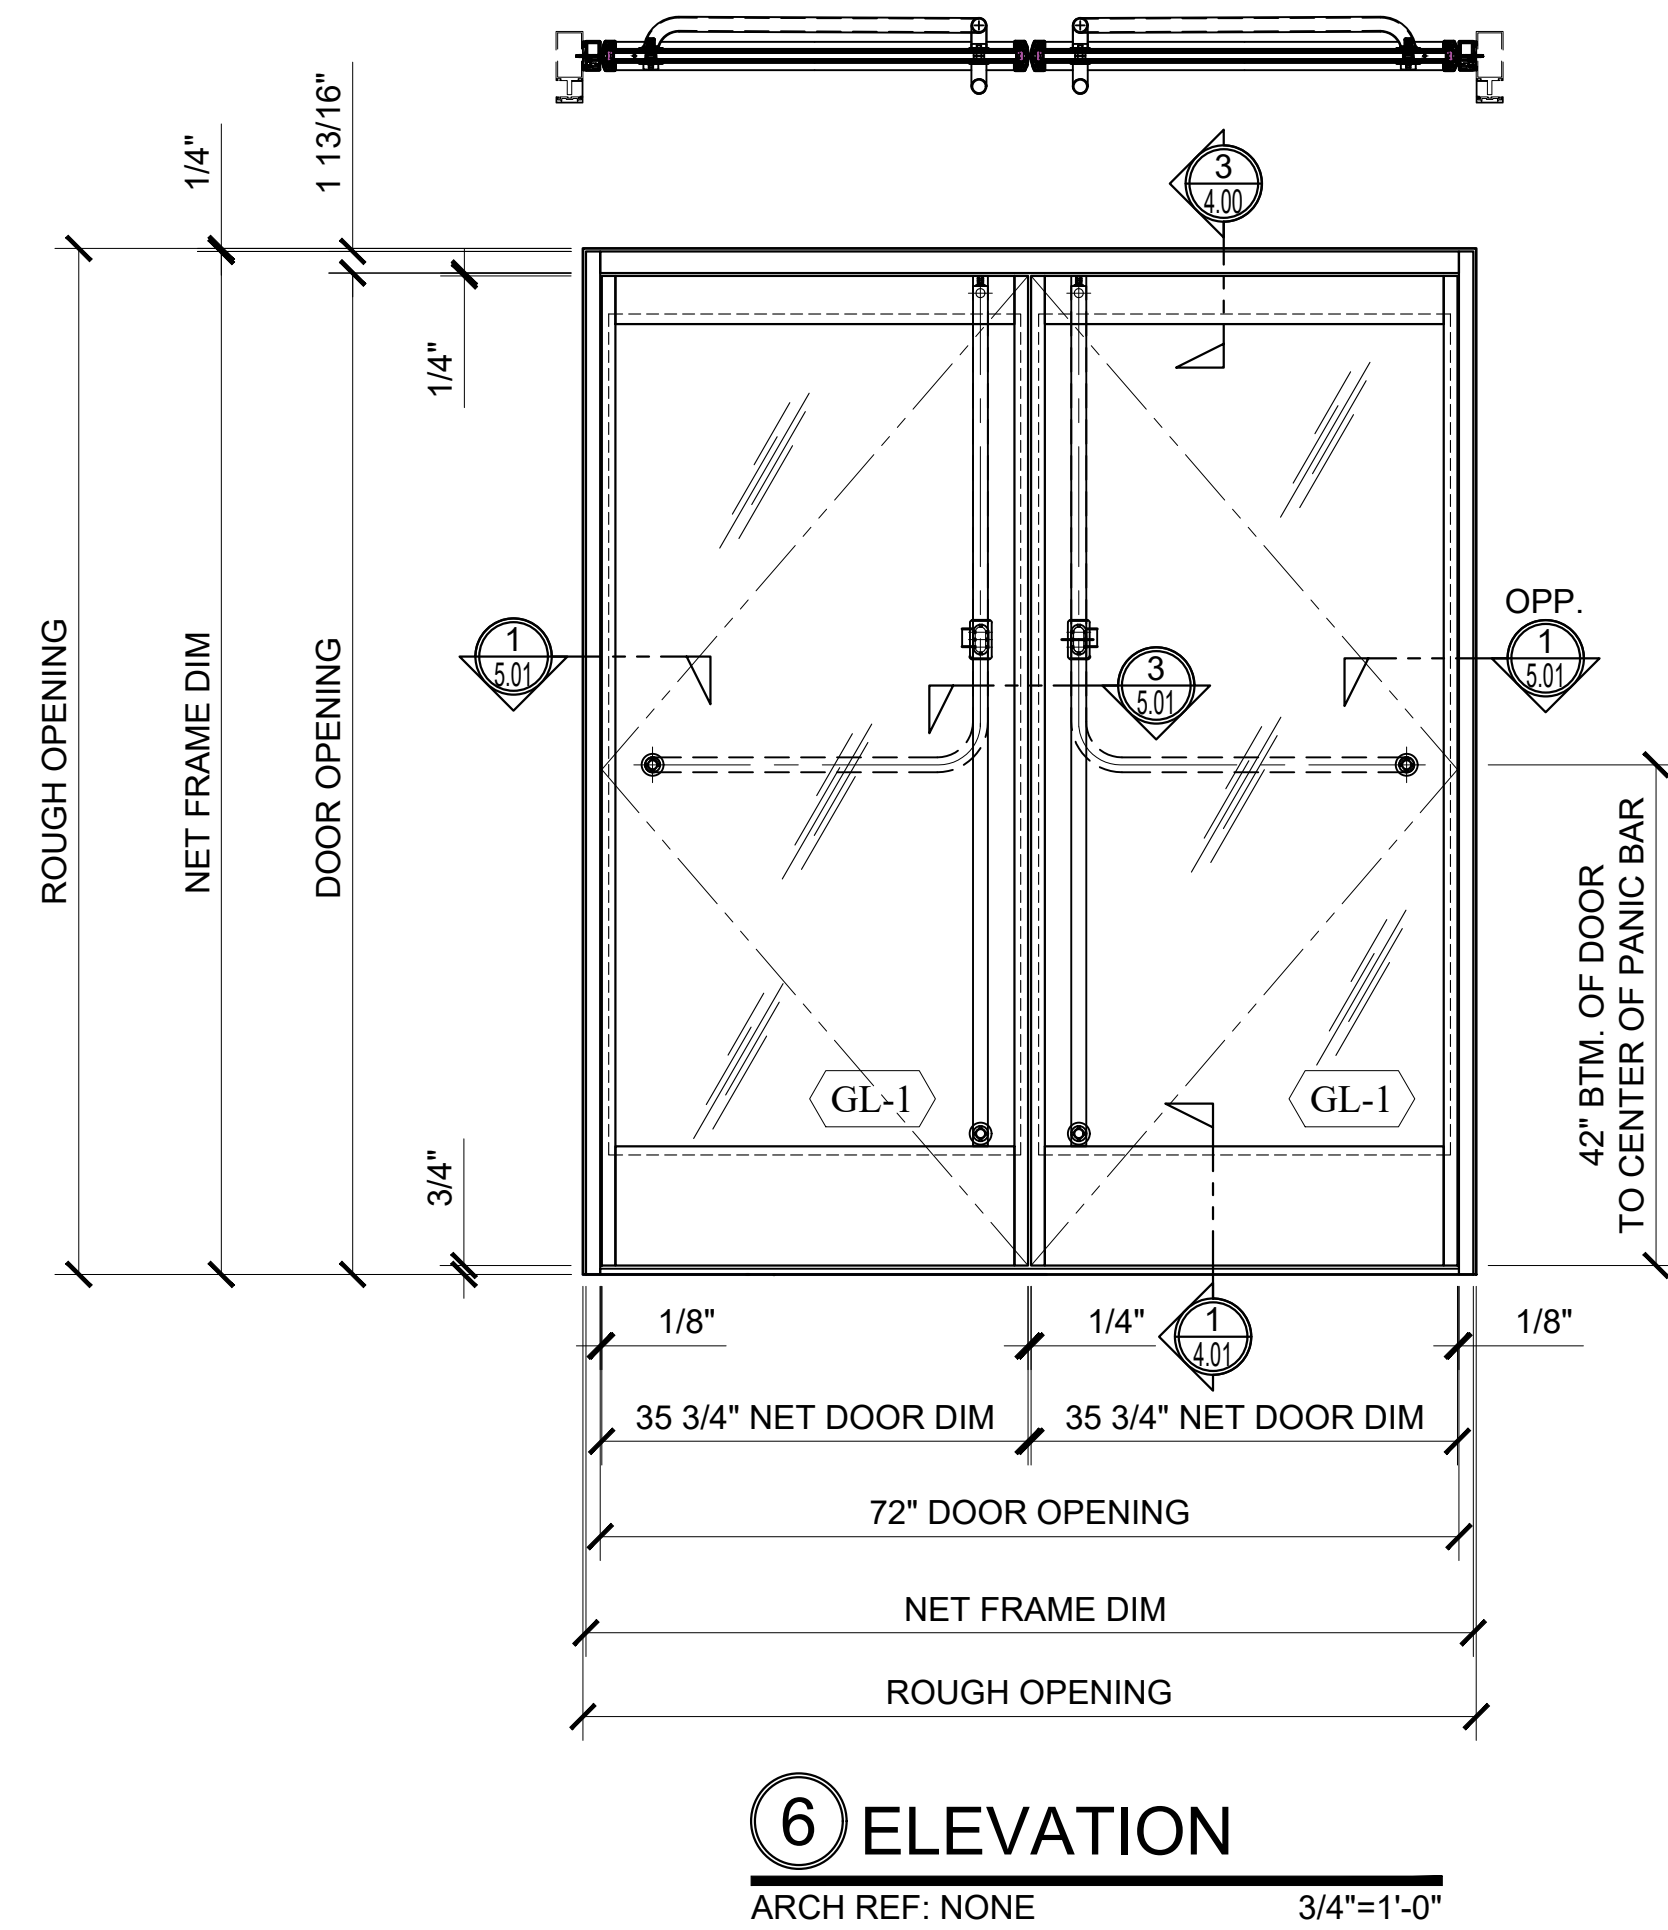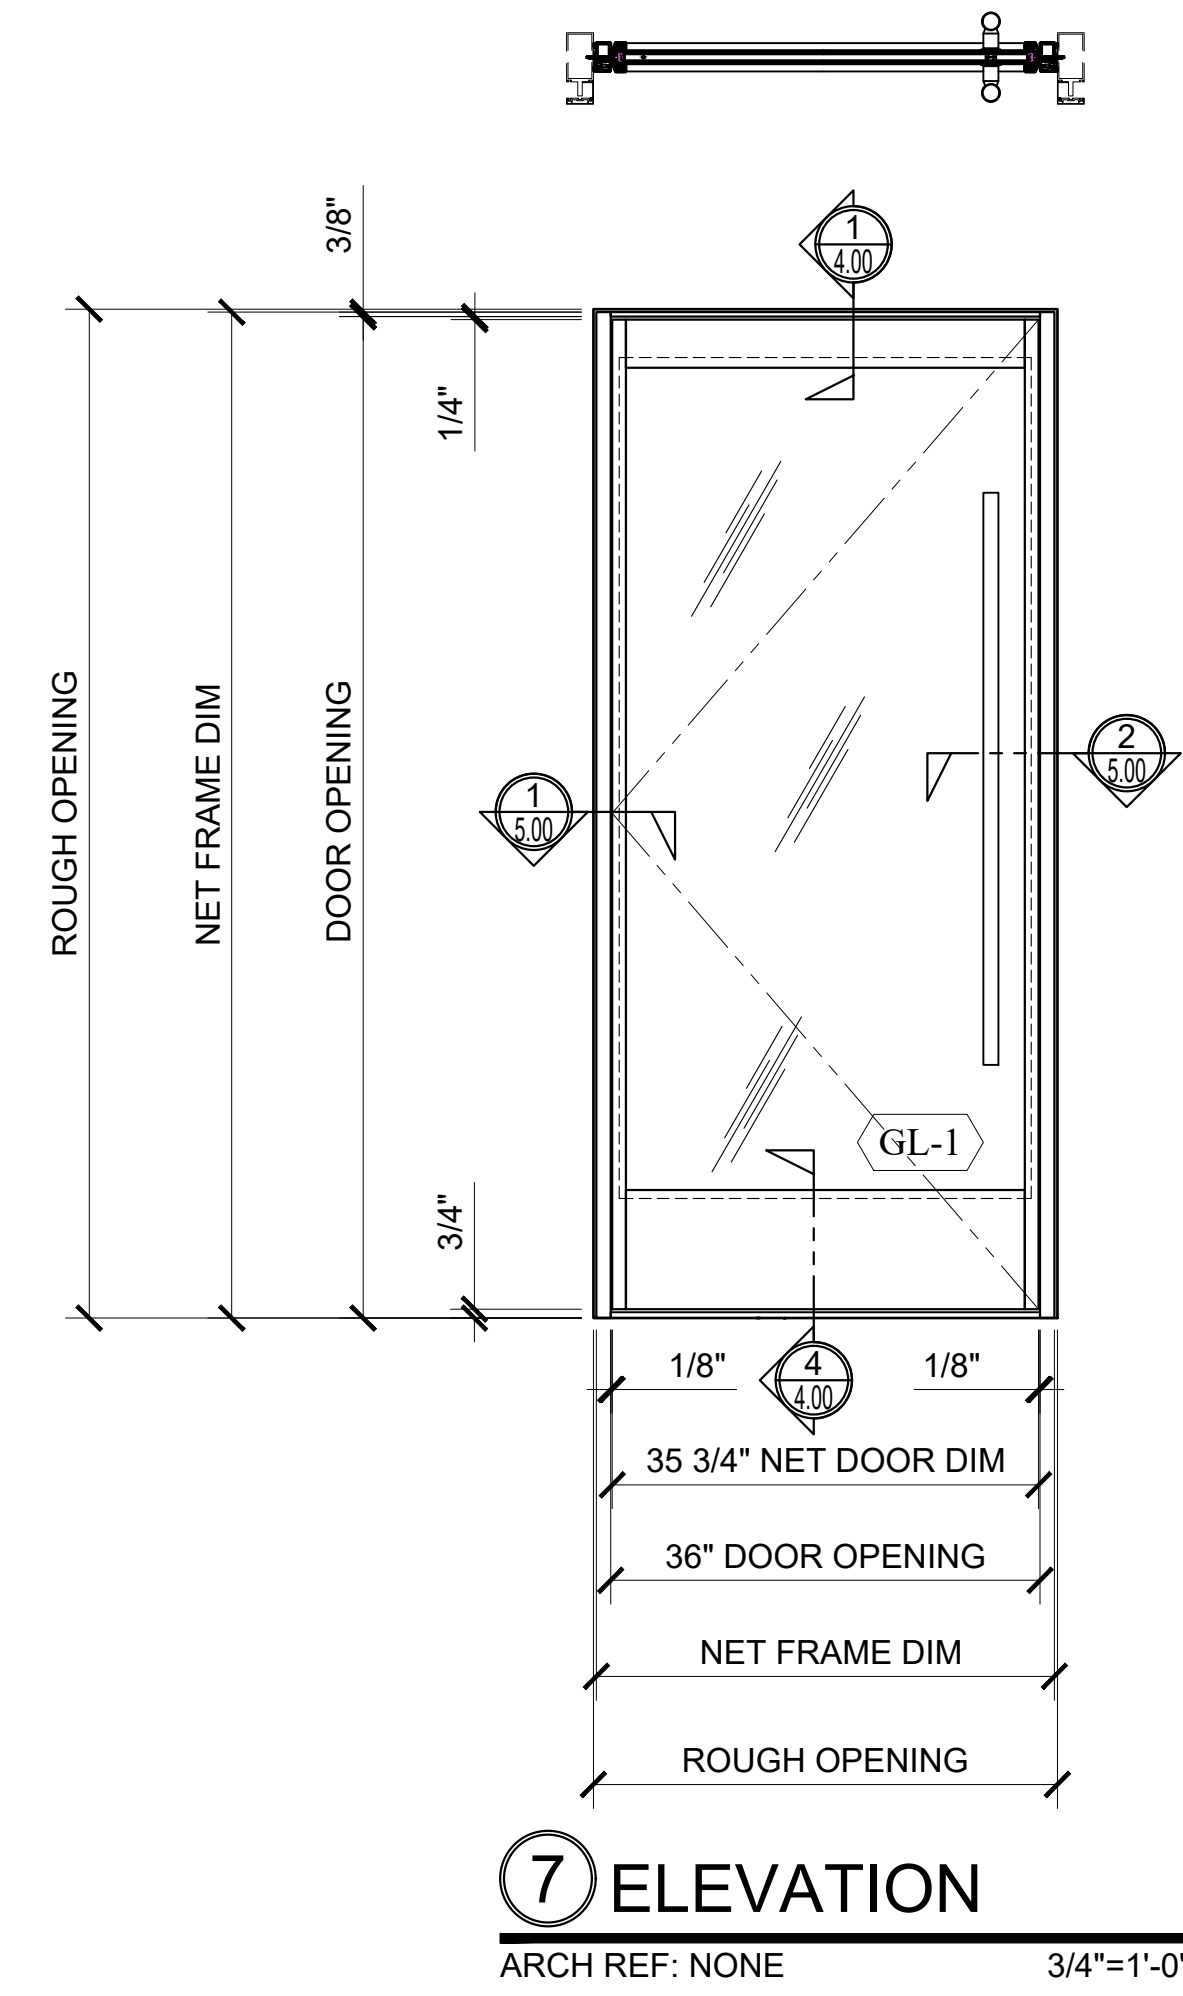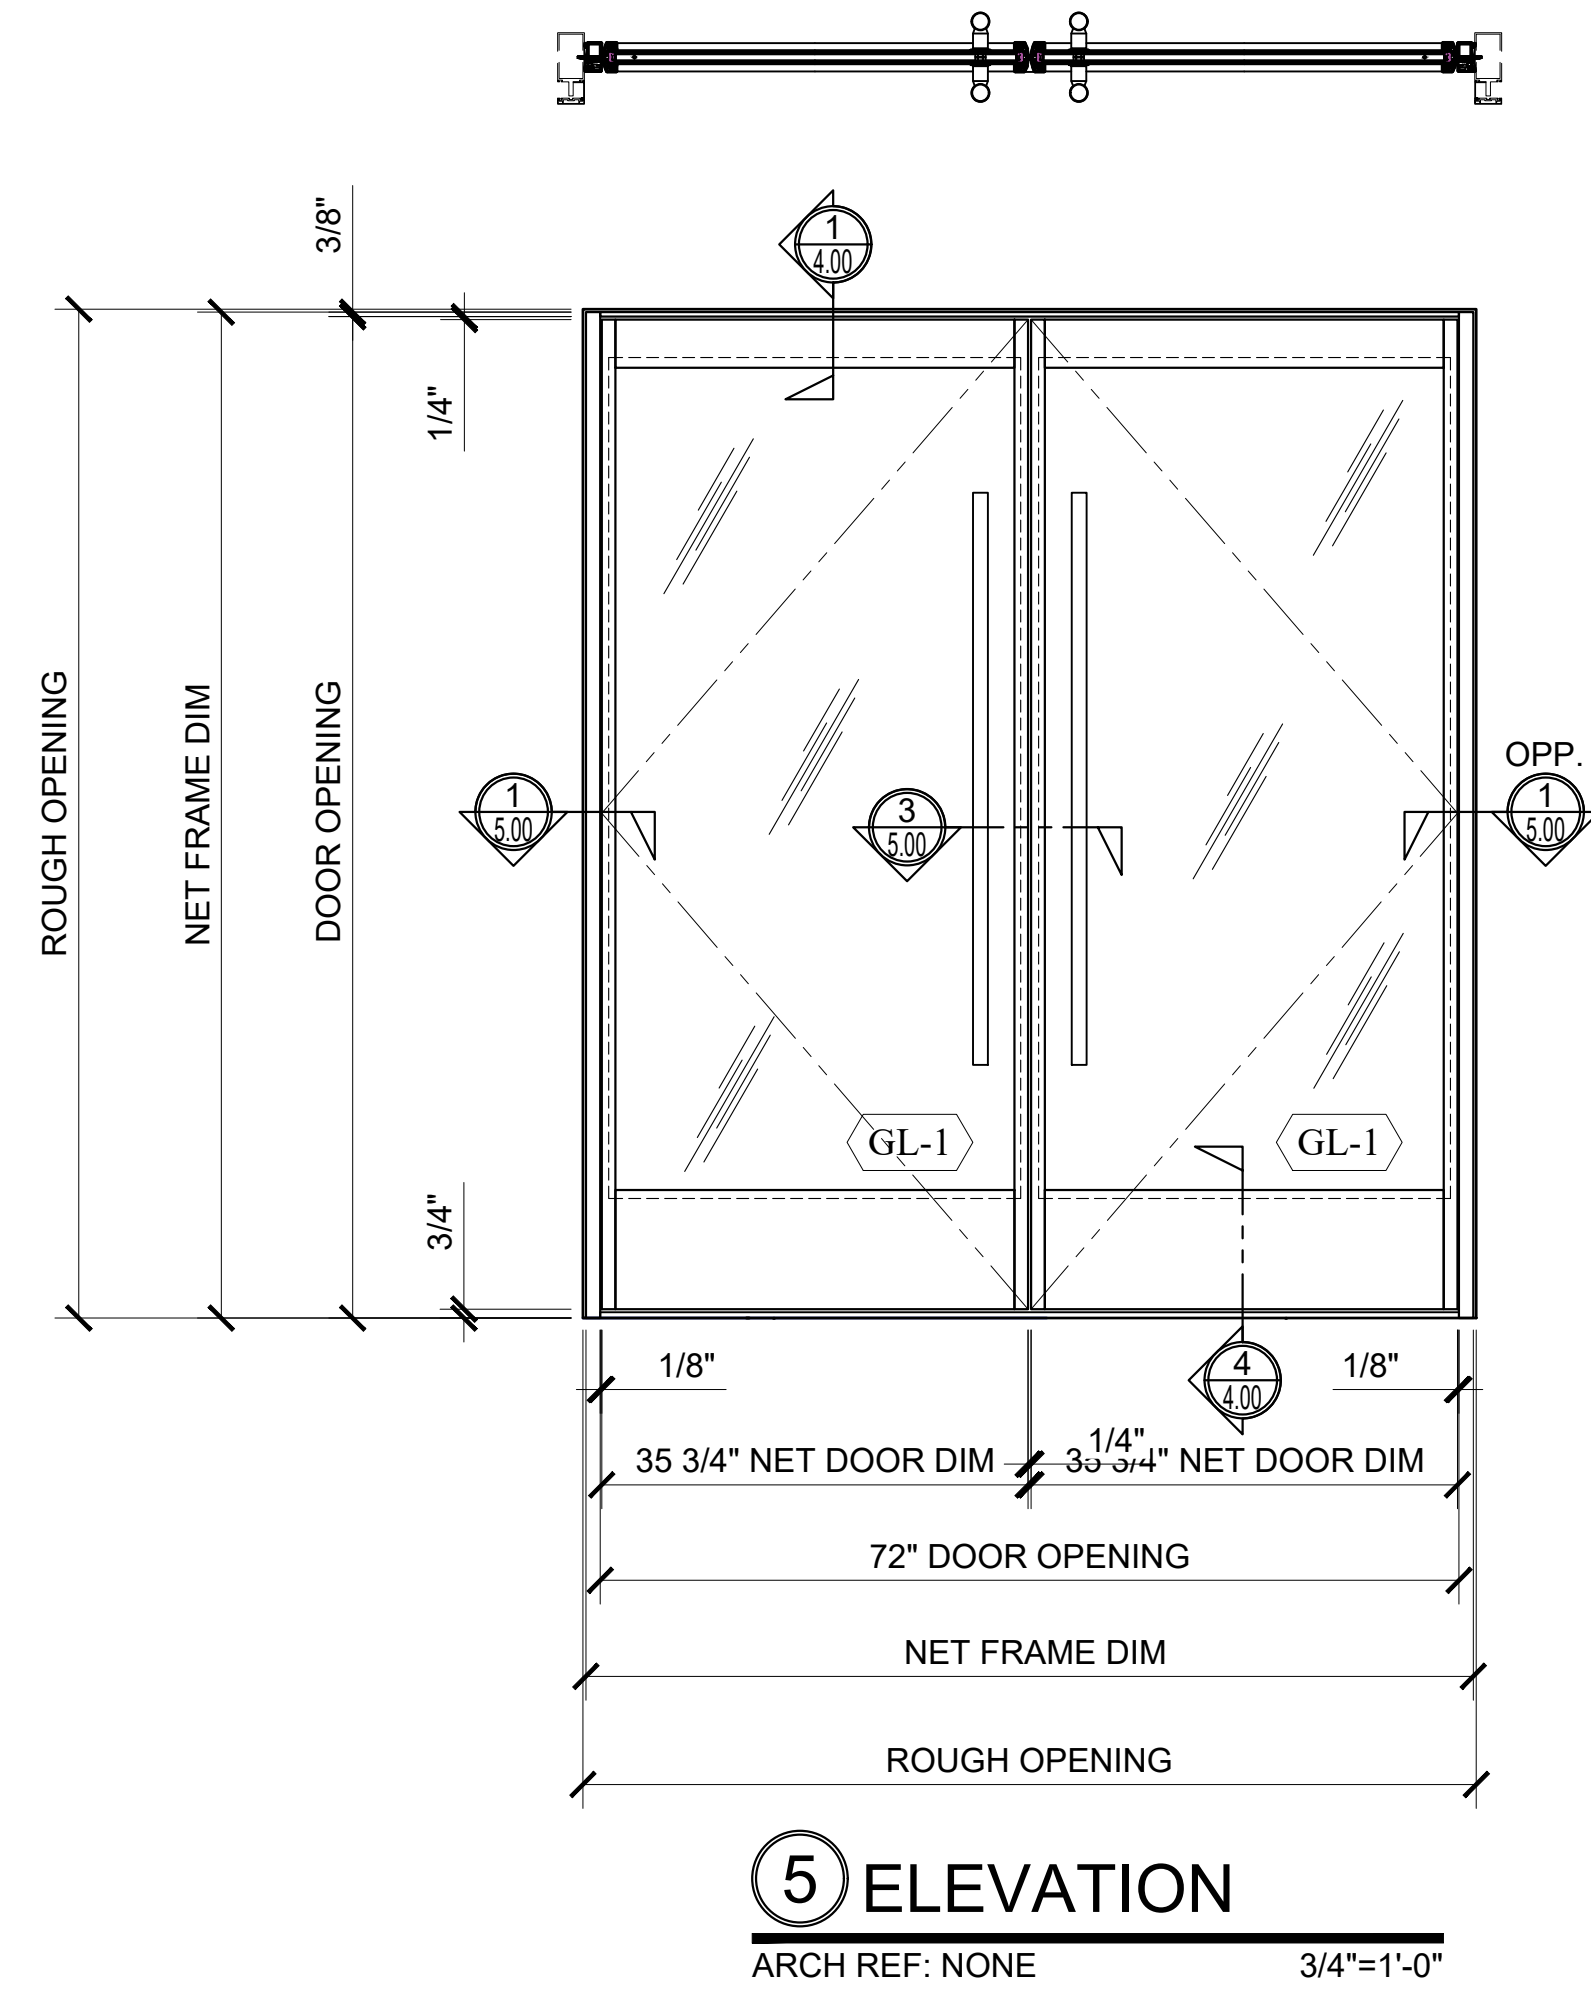


Architect: _____
Job Name: _____
Phone: _____
Fax: _____
Contact: _____


Customer: _____
Job Name: _____
Phone: _____
Fax: _____
Contact: _____

REV#	DATE	DRAWN BY
0	09.07.2022	M.D.
1	10.16.2022	M.D.
2		
3		
4		
5		
6		

Drawn By: M.D.
Checked By: -
Date: 00/00/22
Scale: AS NOTED
Project #: 000000

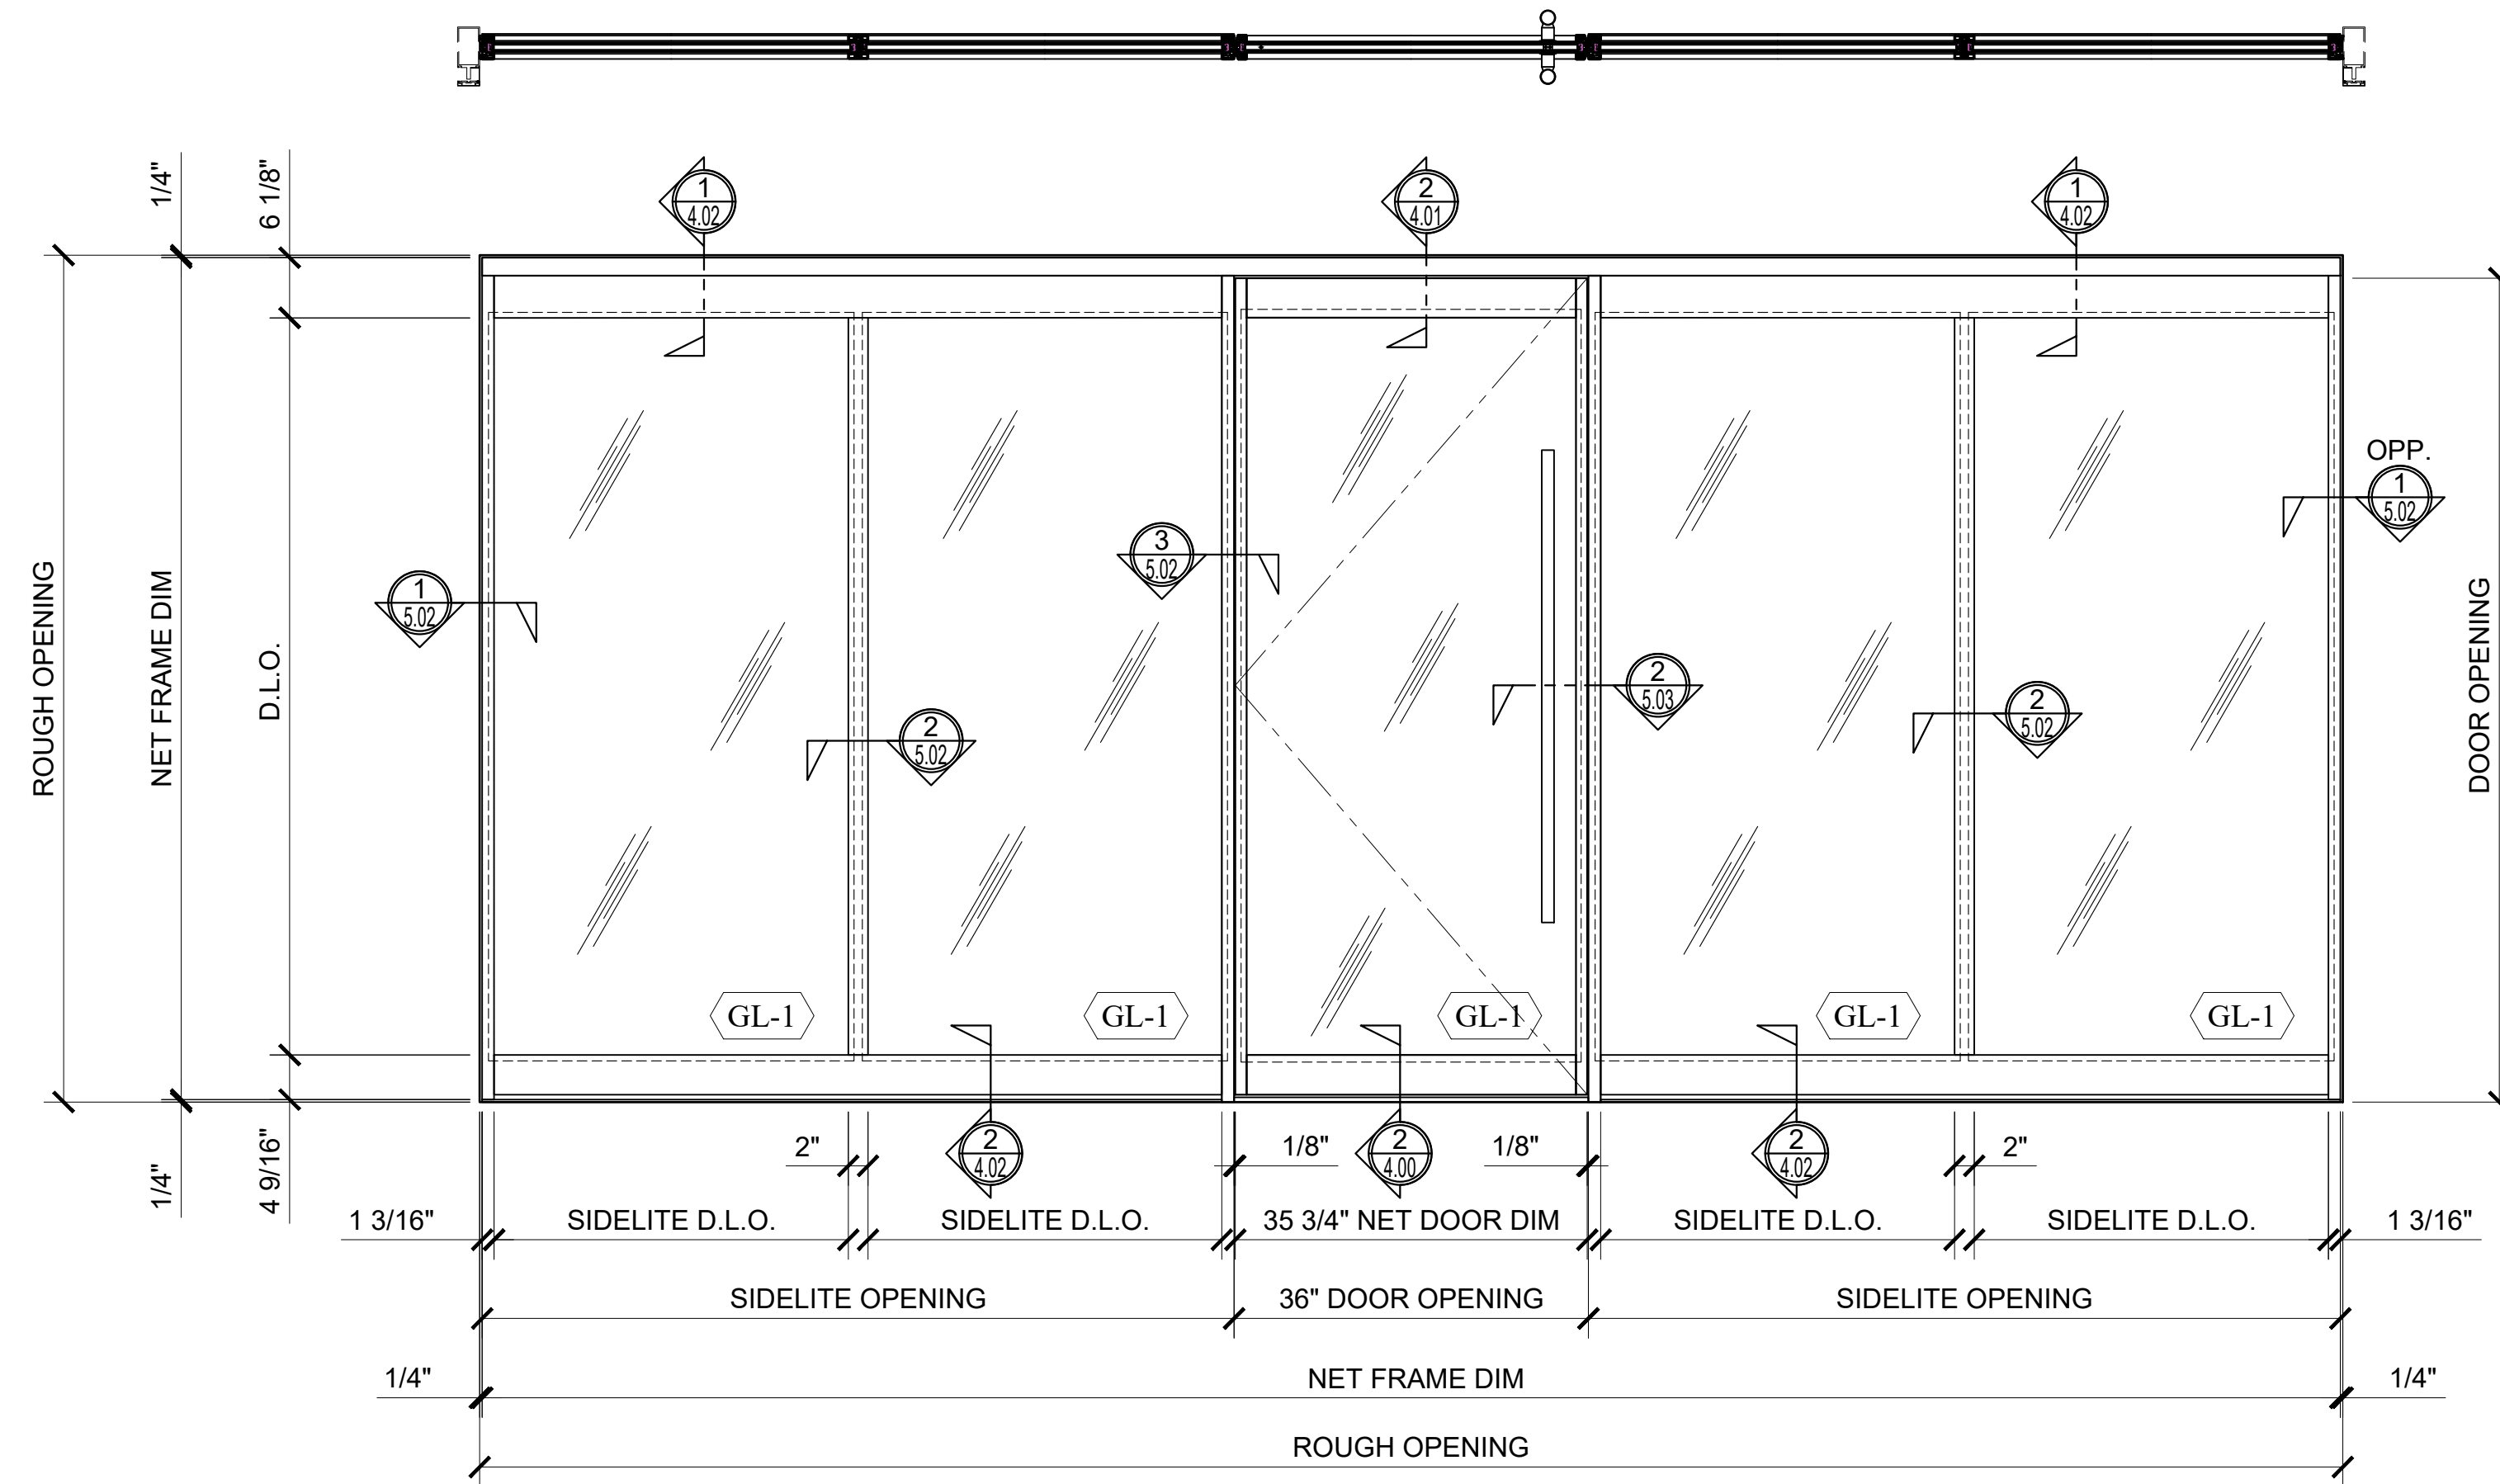

9 ELEVATION
 ARCH REF: NONE 3/4"=1'-0"

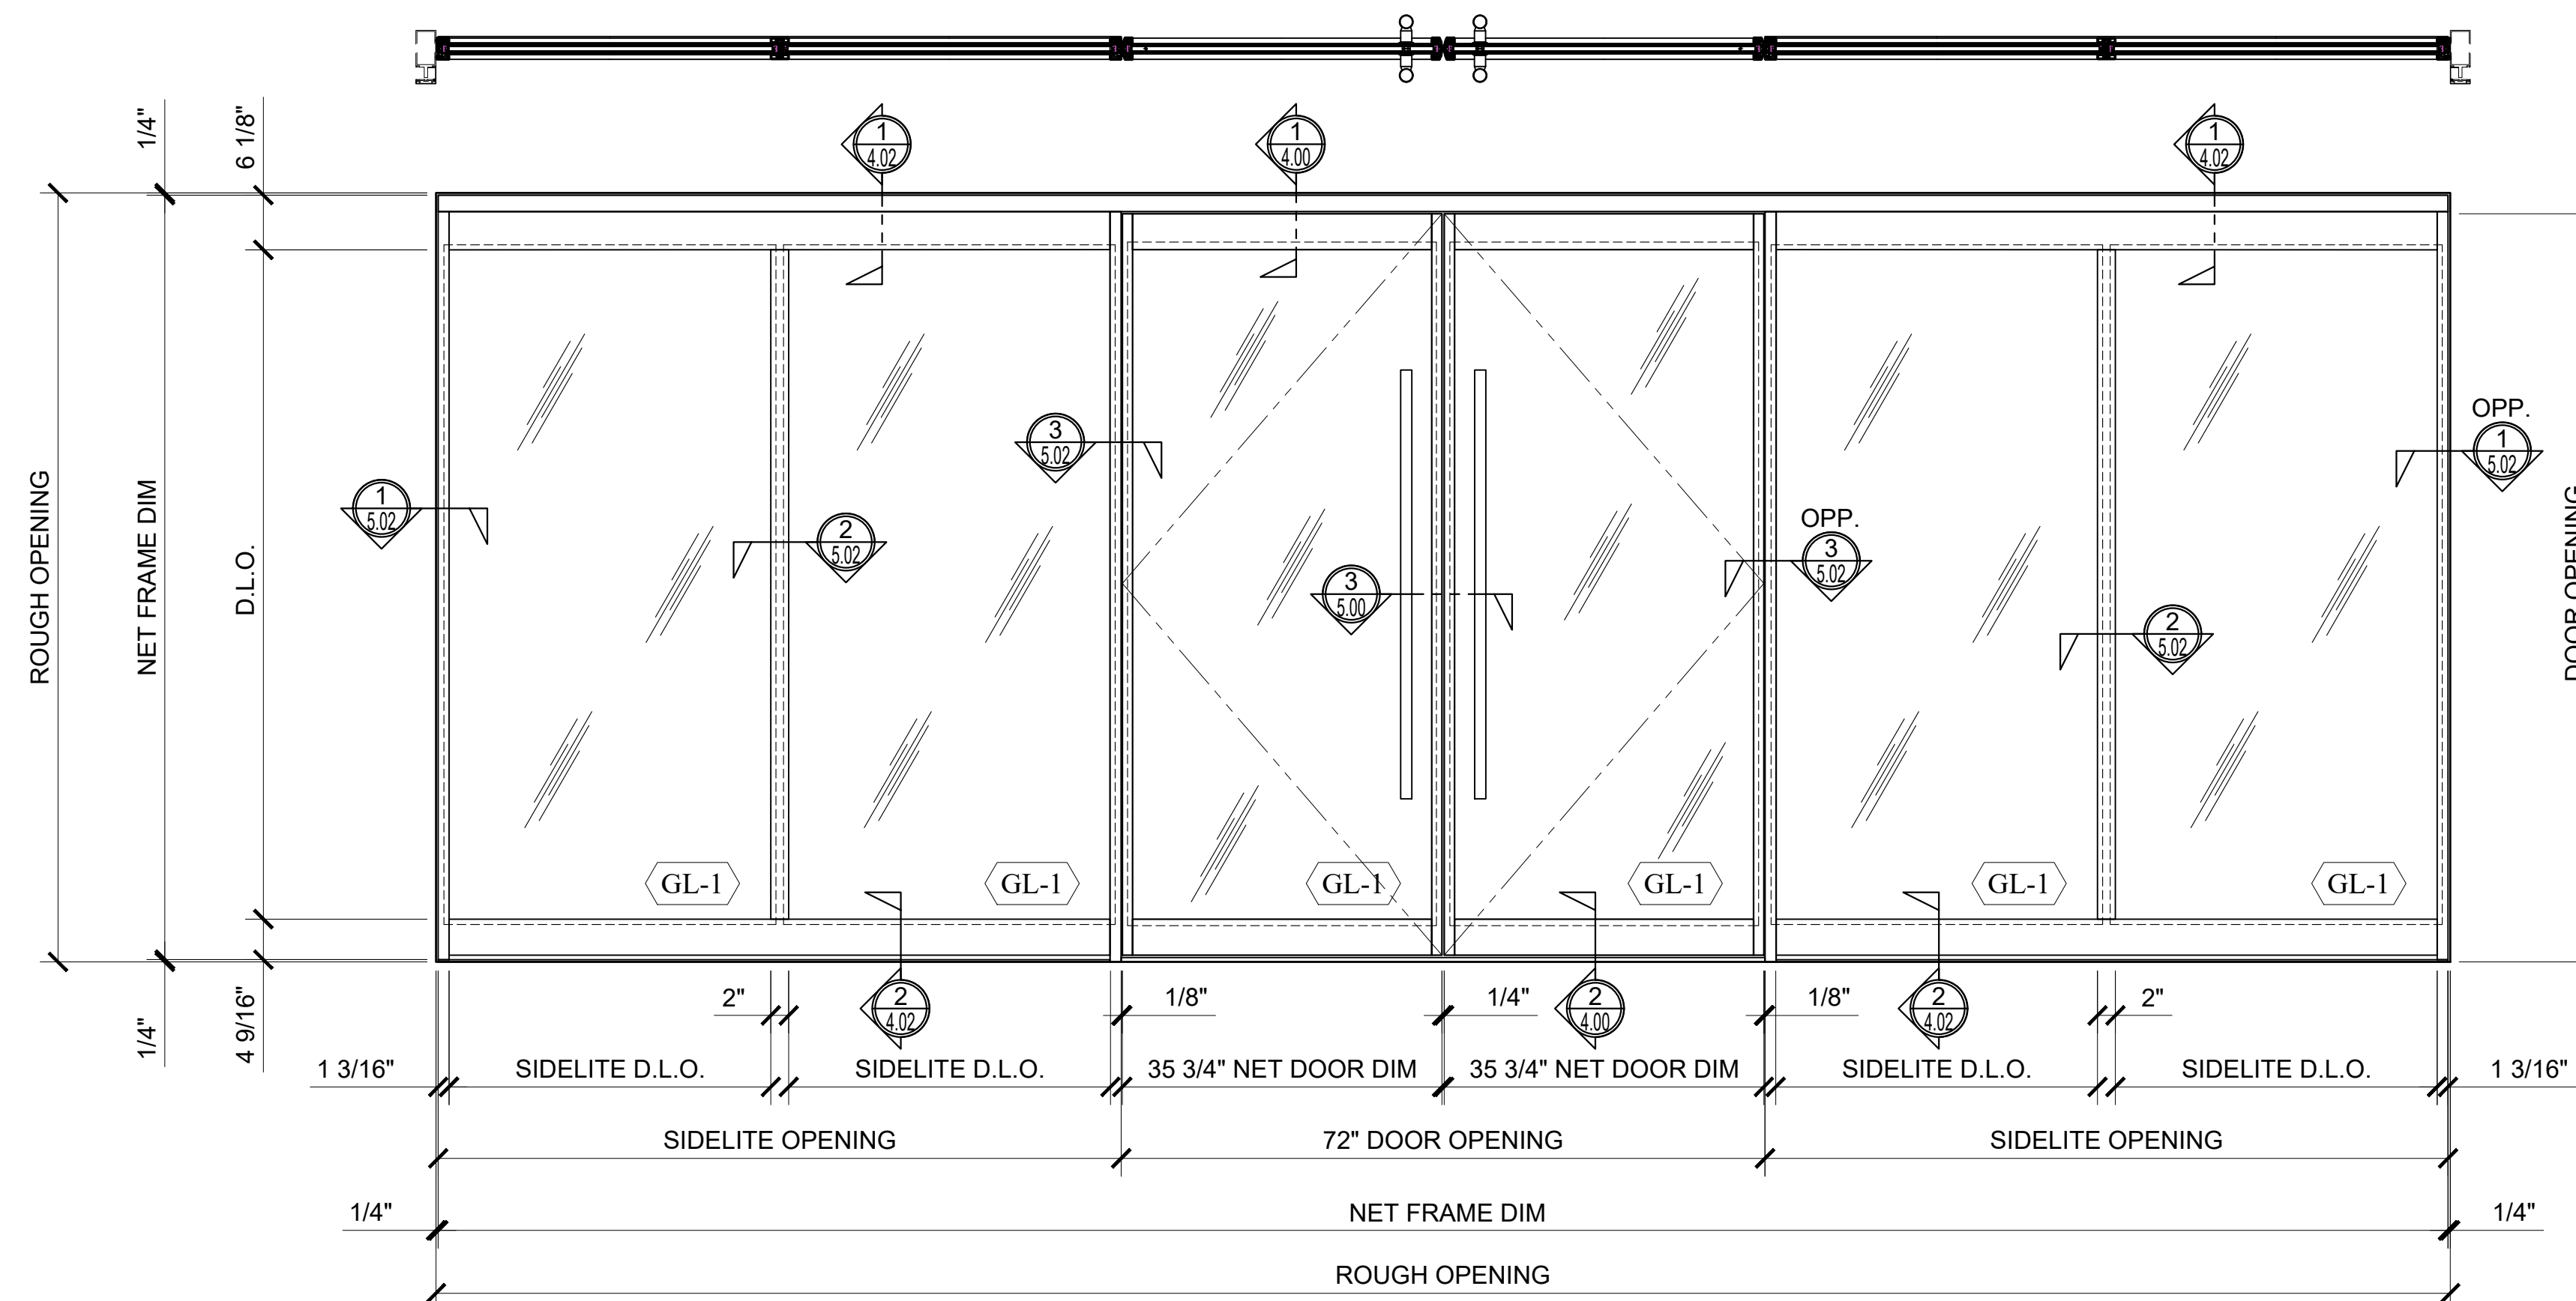

10 ELEVATION
 ARCH REF: NONE 3/4"=1'-0"


Architect: _____
 Job Name: _____
 Customer: _____
 Phone: _____
 Fax: _____
 Contact: _____

Architect: _____
 Job Name: _____
 Customer: _____
 Phone: _____
 Fax: _____
 Contact: _____


Architect: _____
 Job Name: _____
 Customer: _____
 Phone: _____
 Fax: _____
 Contact: _____

REV#	DATE	DRAWN BY
0	09.07.2022	M.D.
1	10.16.2022	M.D.
2		
3		
4		
5		
6		

Drawn By: M.D.
 Checked By: -
 Date: 00/00/22
 Scale: AS NOTED
 Project #: 000000

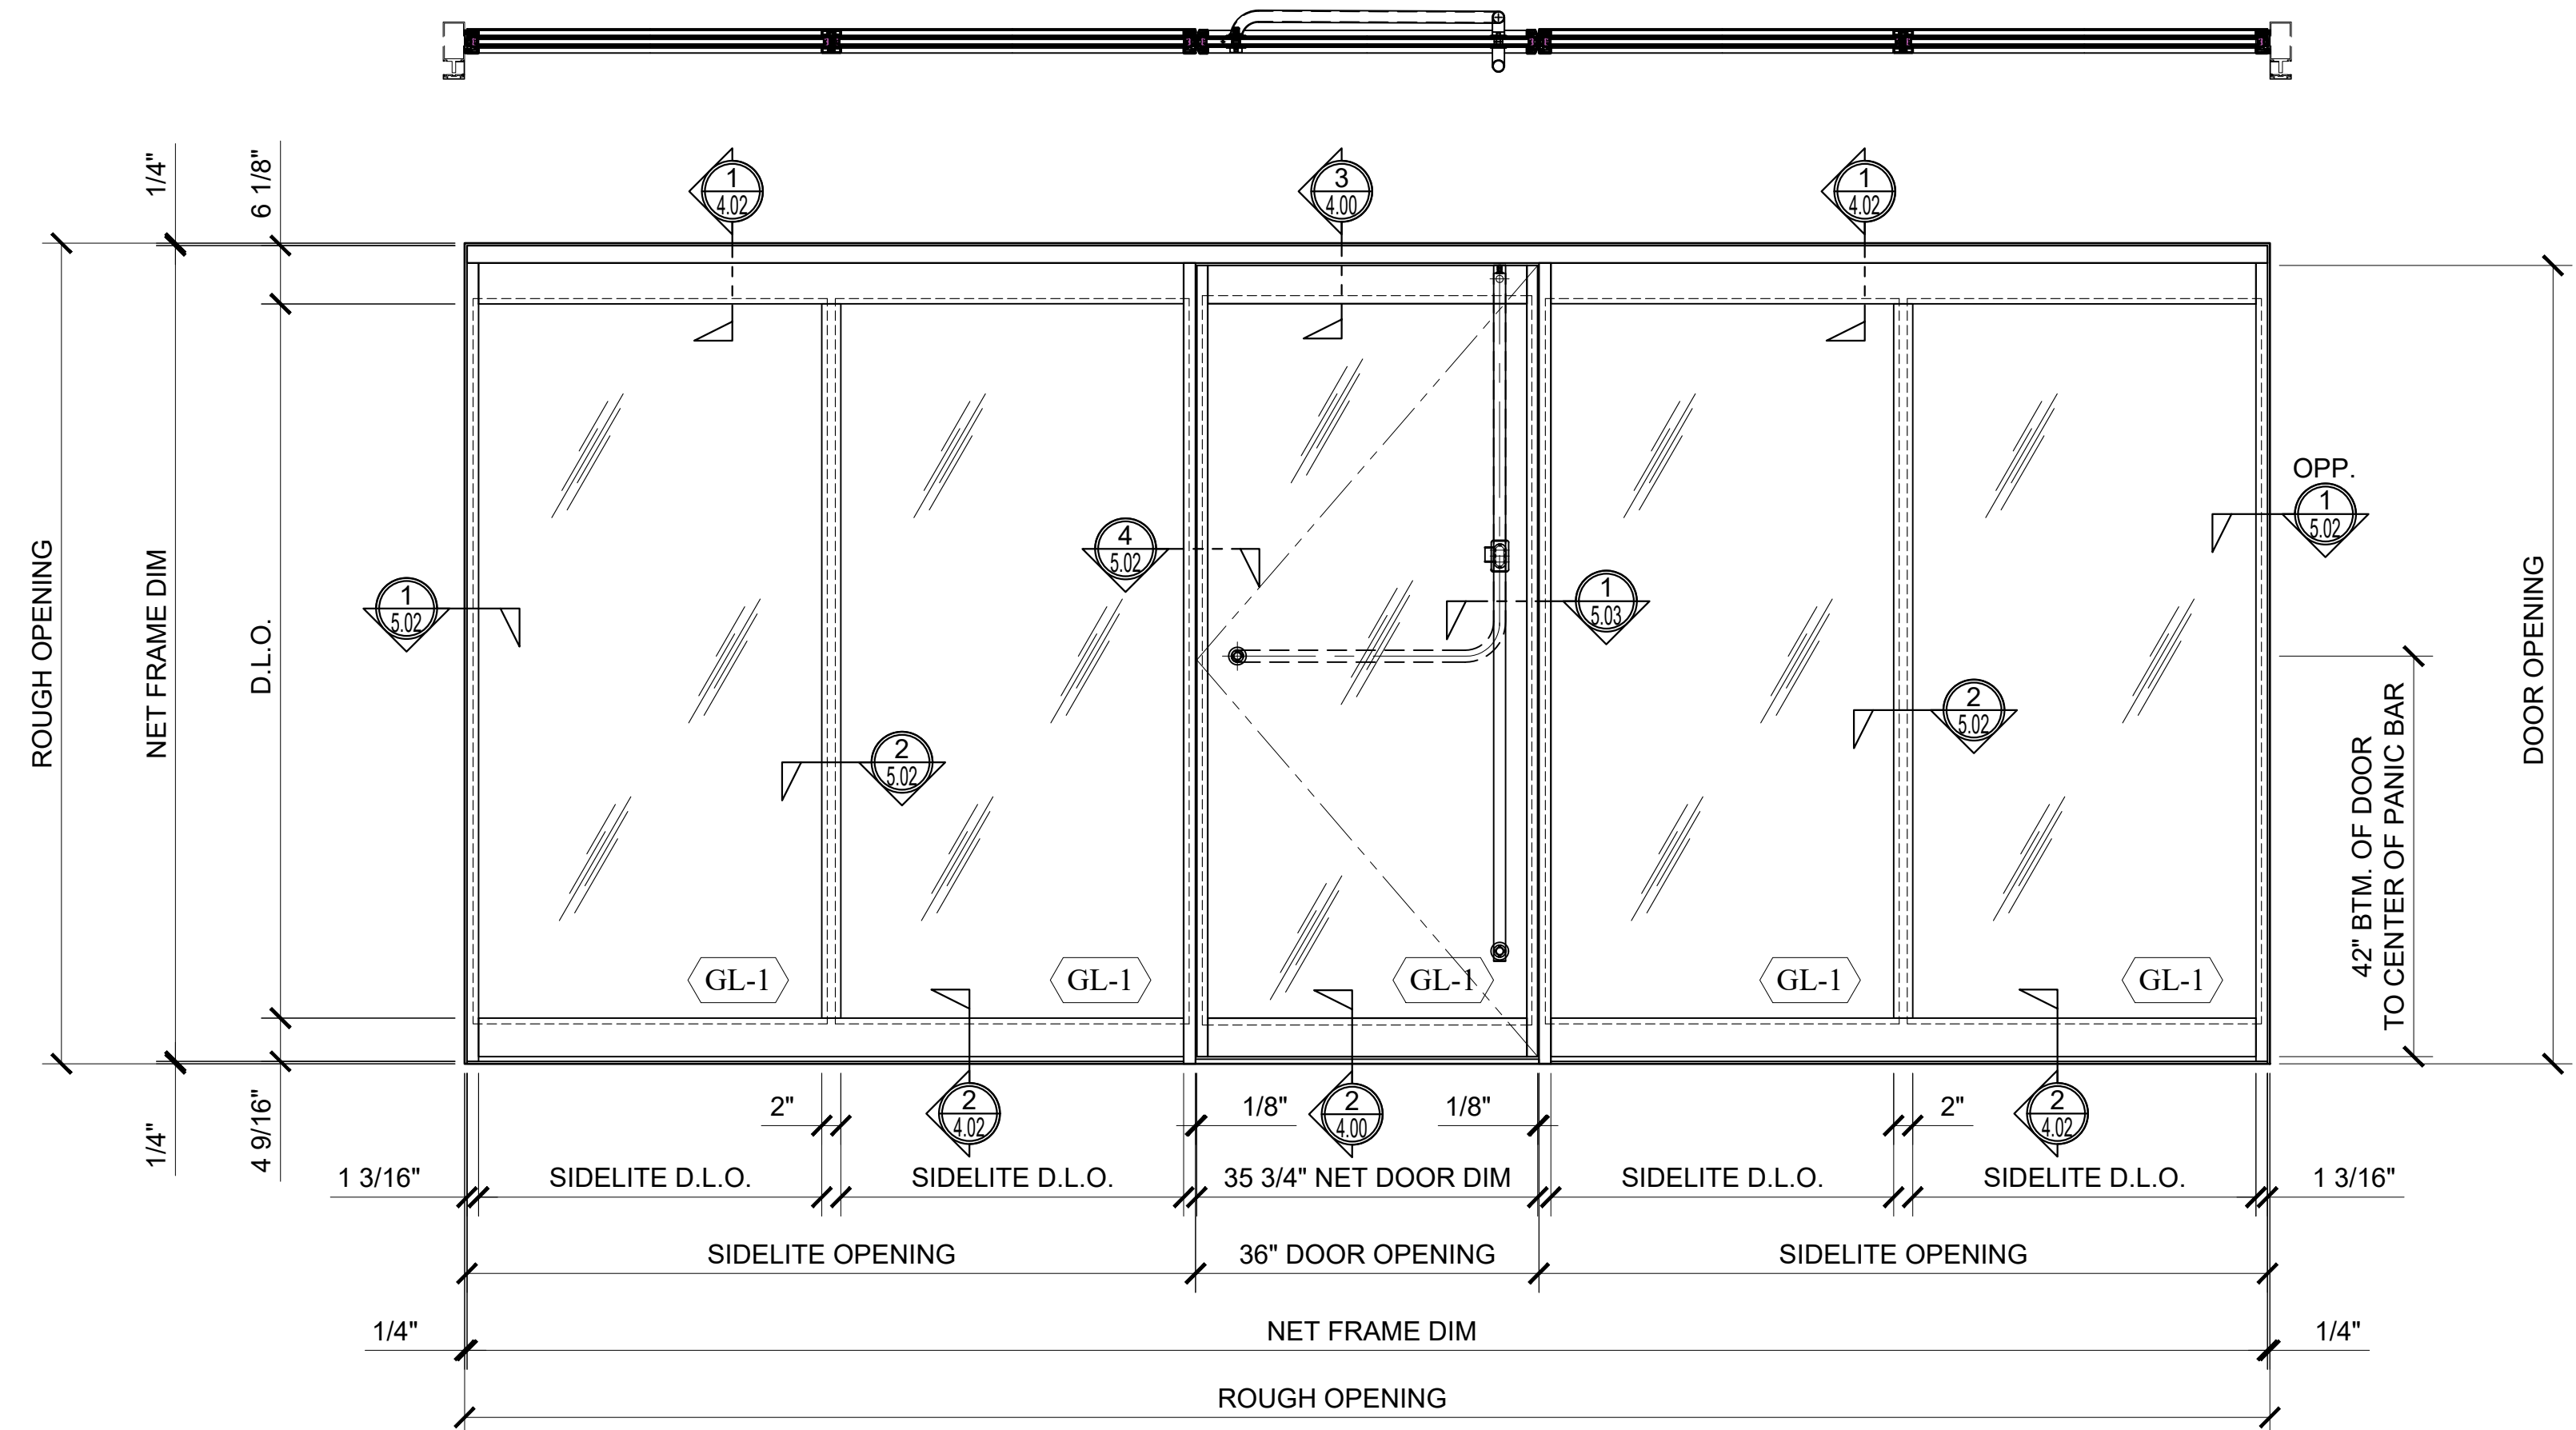

11 ELEVATION
 ARCH REF: NONE 3/4"=1'-0"

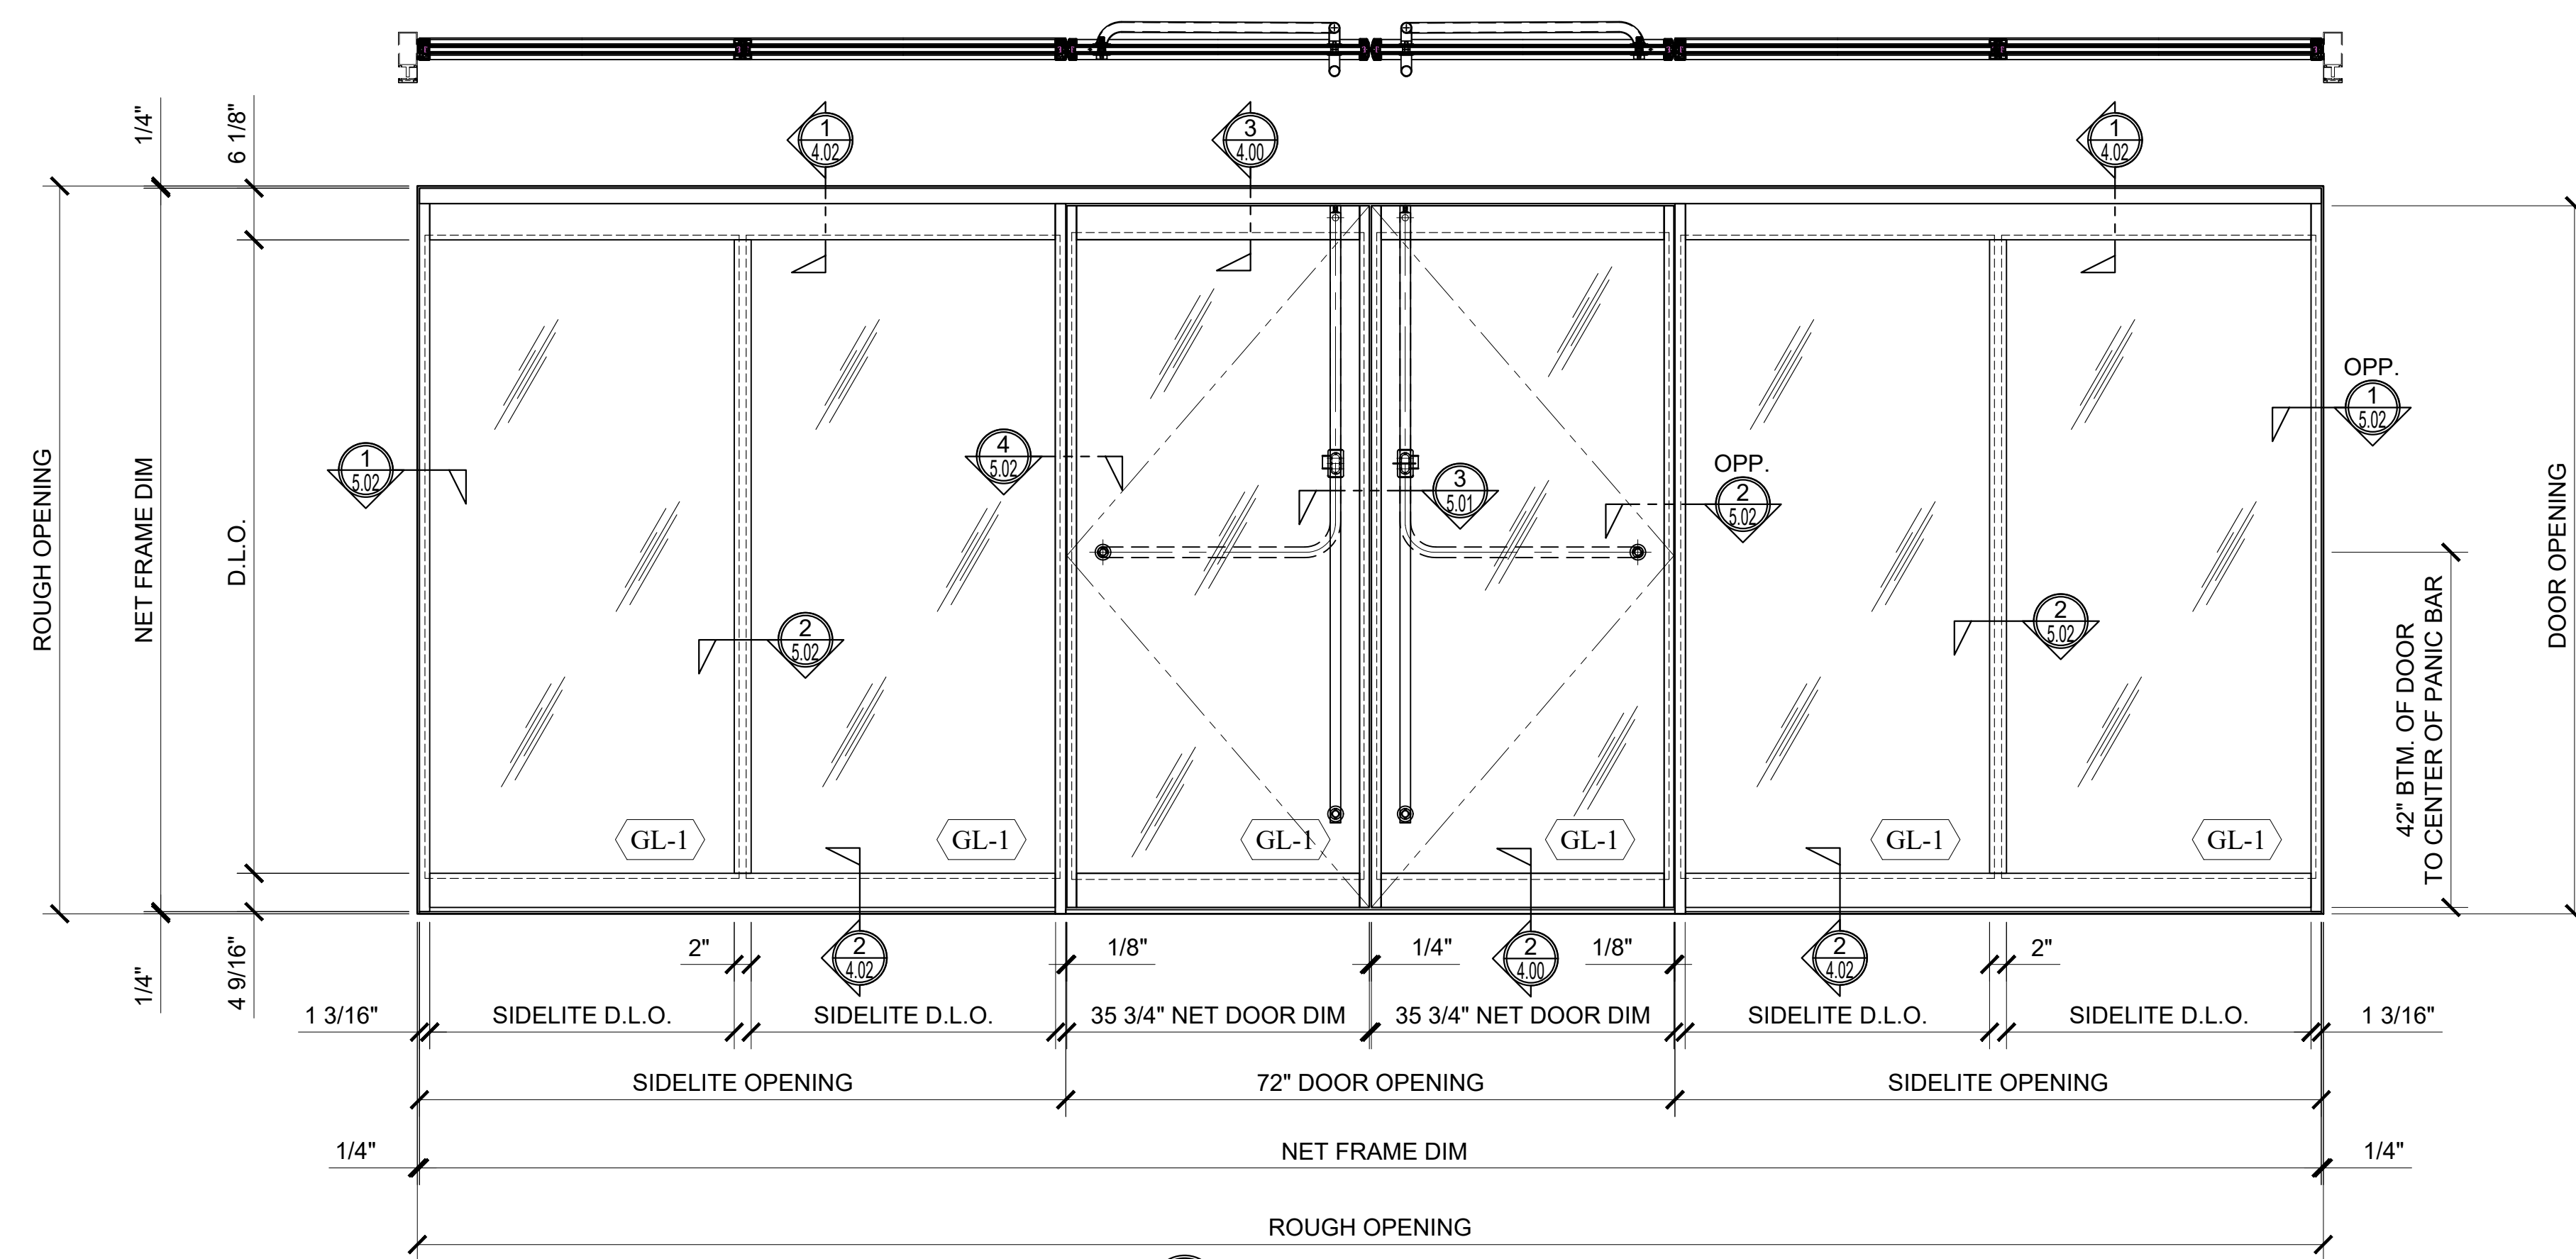

12 ELEVATION
 ARCH REF: NONE 3/4"=1'-0"


Architect: _____
 Job Name: _____
 Customer: _____
 Phone: _____
 Fax: _____
 Contact: _____

Architect: _____
 Job Name: _____
 Customer: _____
 Phone: _____
 Fax: _____
 Contact: _____


Architect: _____
 Job Name: _____
 Customer: _____
 Phone: _____
 Fax: _____
 Contact: _____

REV#	DATE	DRAWN BY
0	09.07.2022	M.D.
1	10.16.2022	M.D.
2		
3		
4		
5		
6		

Drawn By: M.D.
 Checked By: -
 Date: 00/00/22
 Scale: AS NOTED
 Project #: 000000

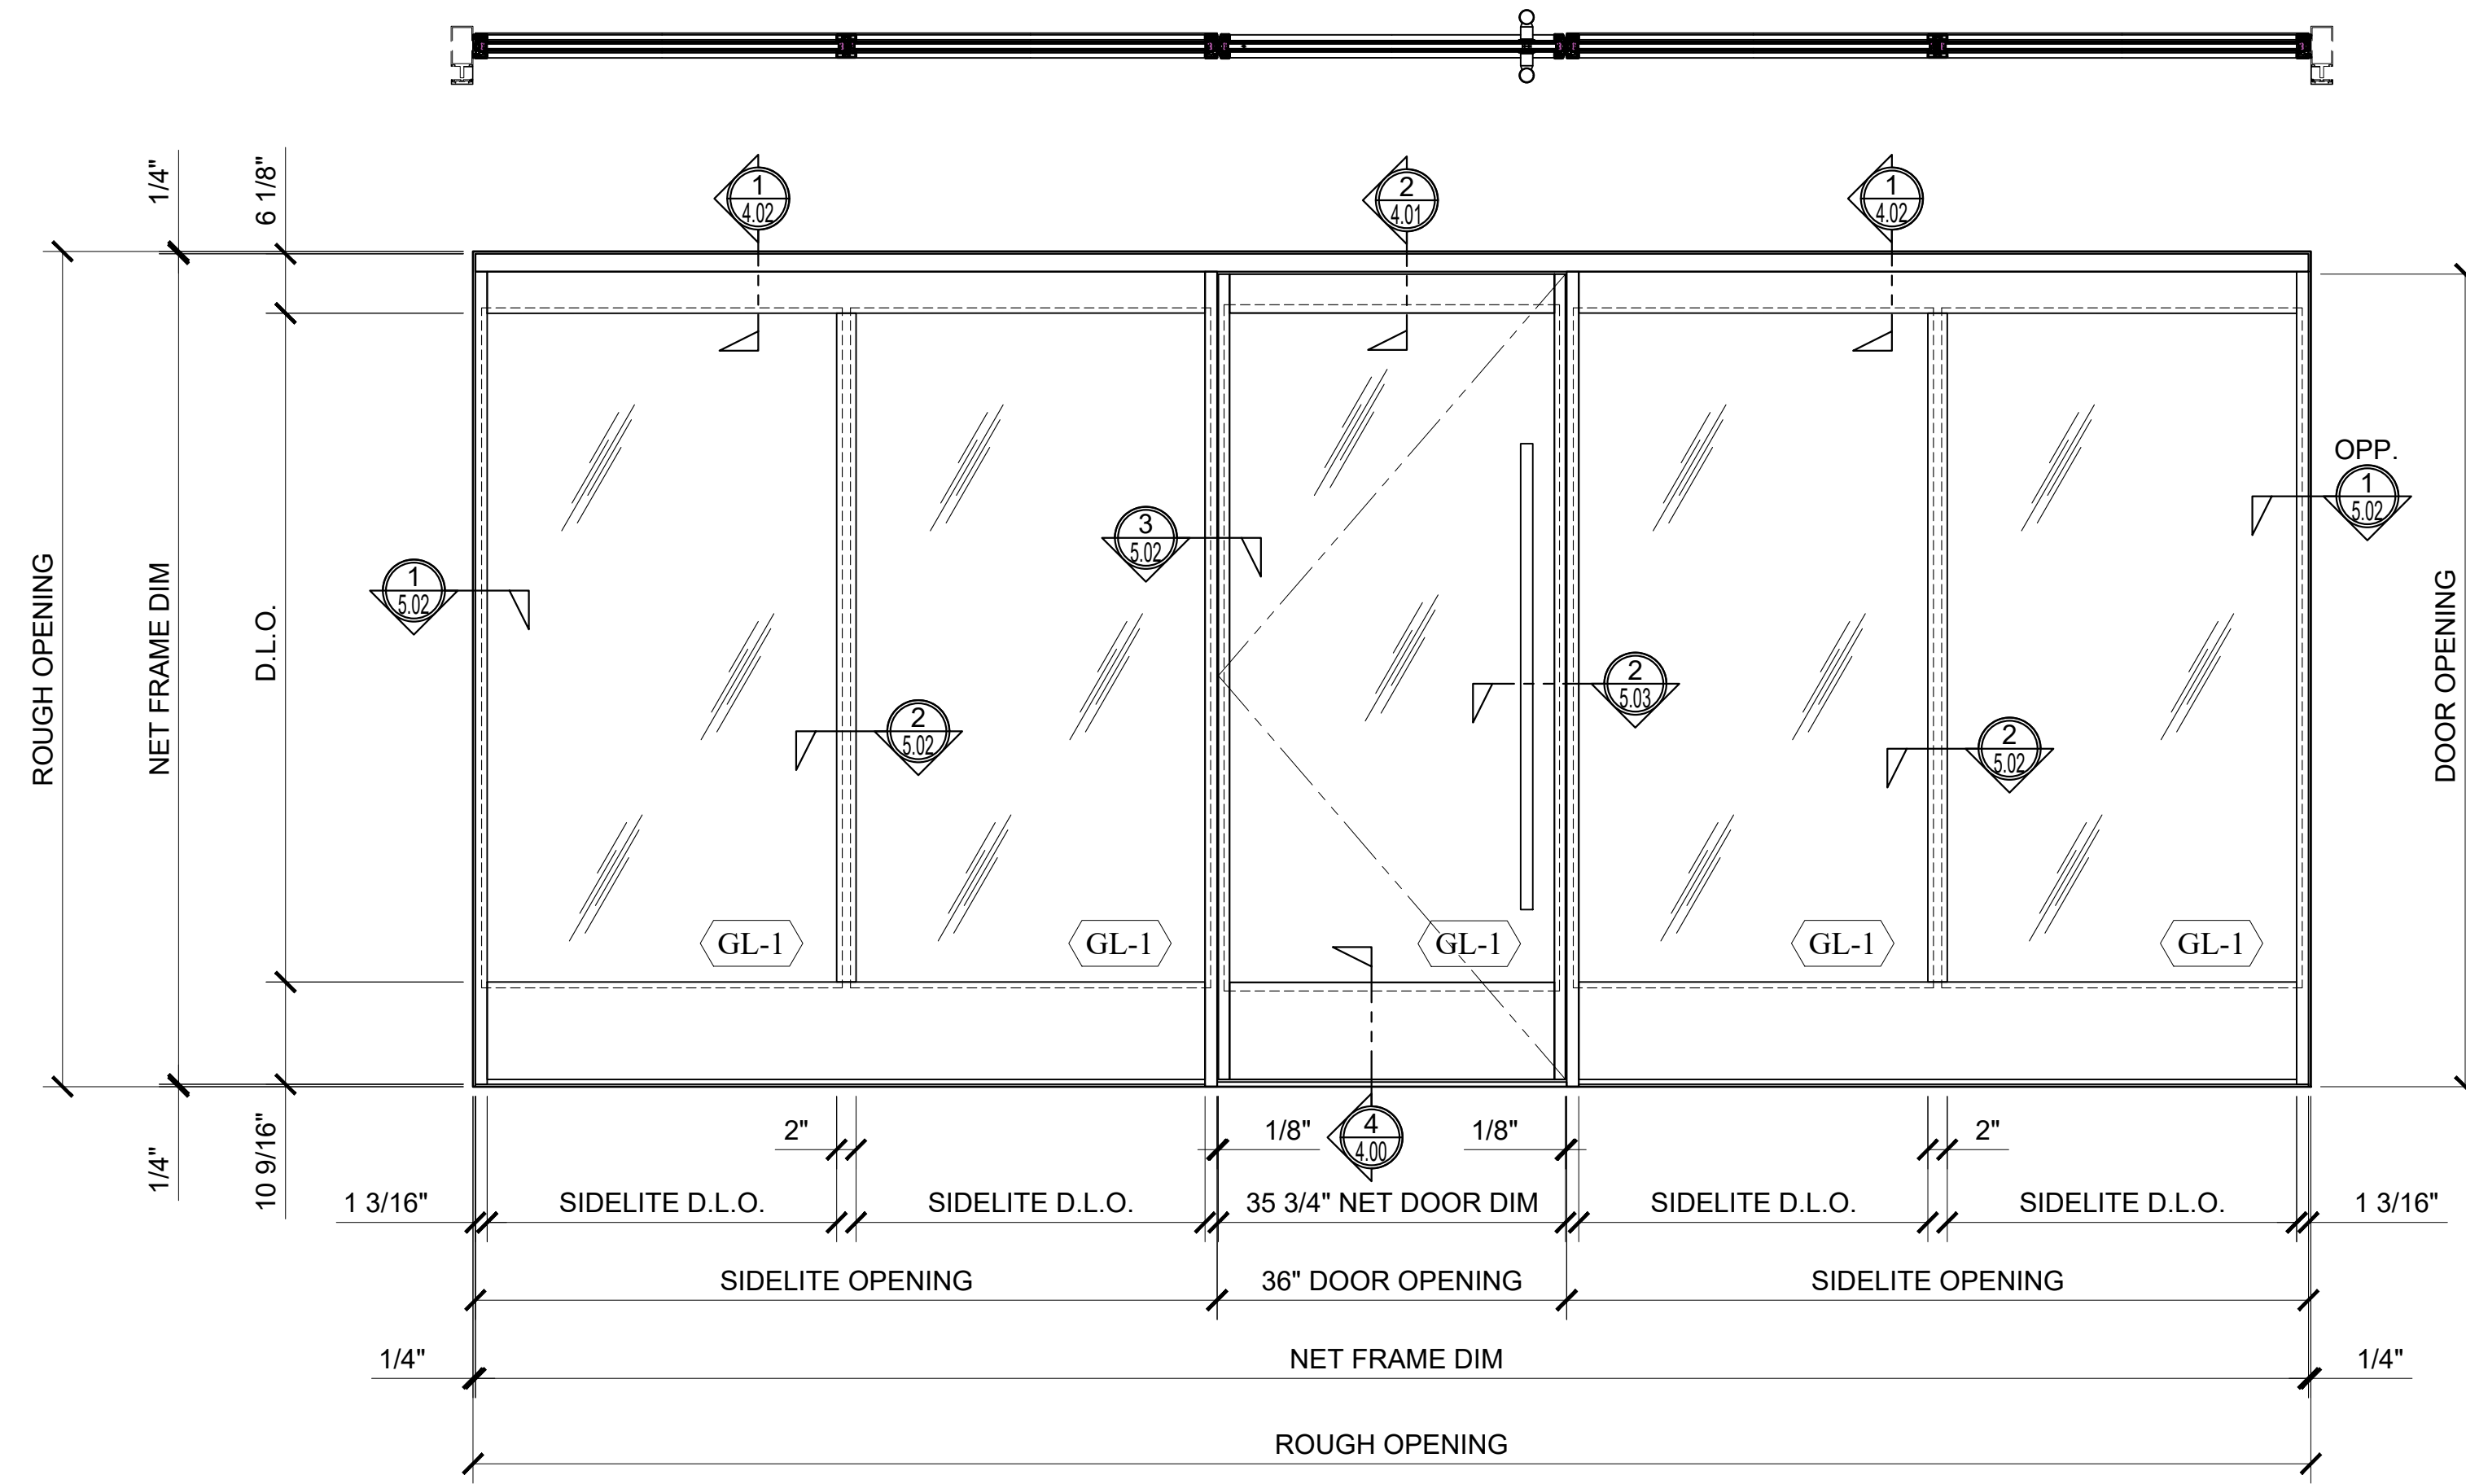

13 ELEVATION
 ARCH REF: NONE 3/4"=1'-0"

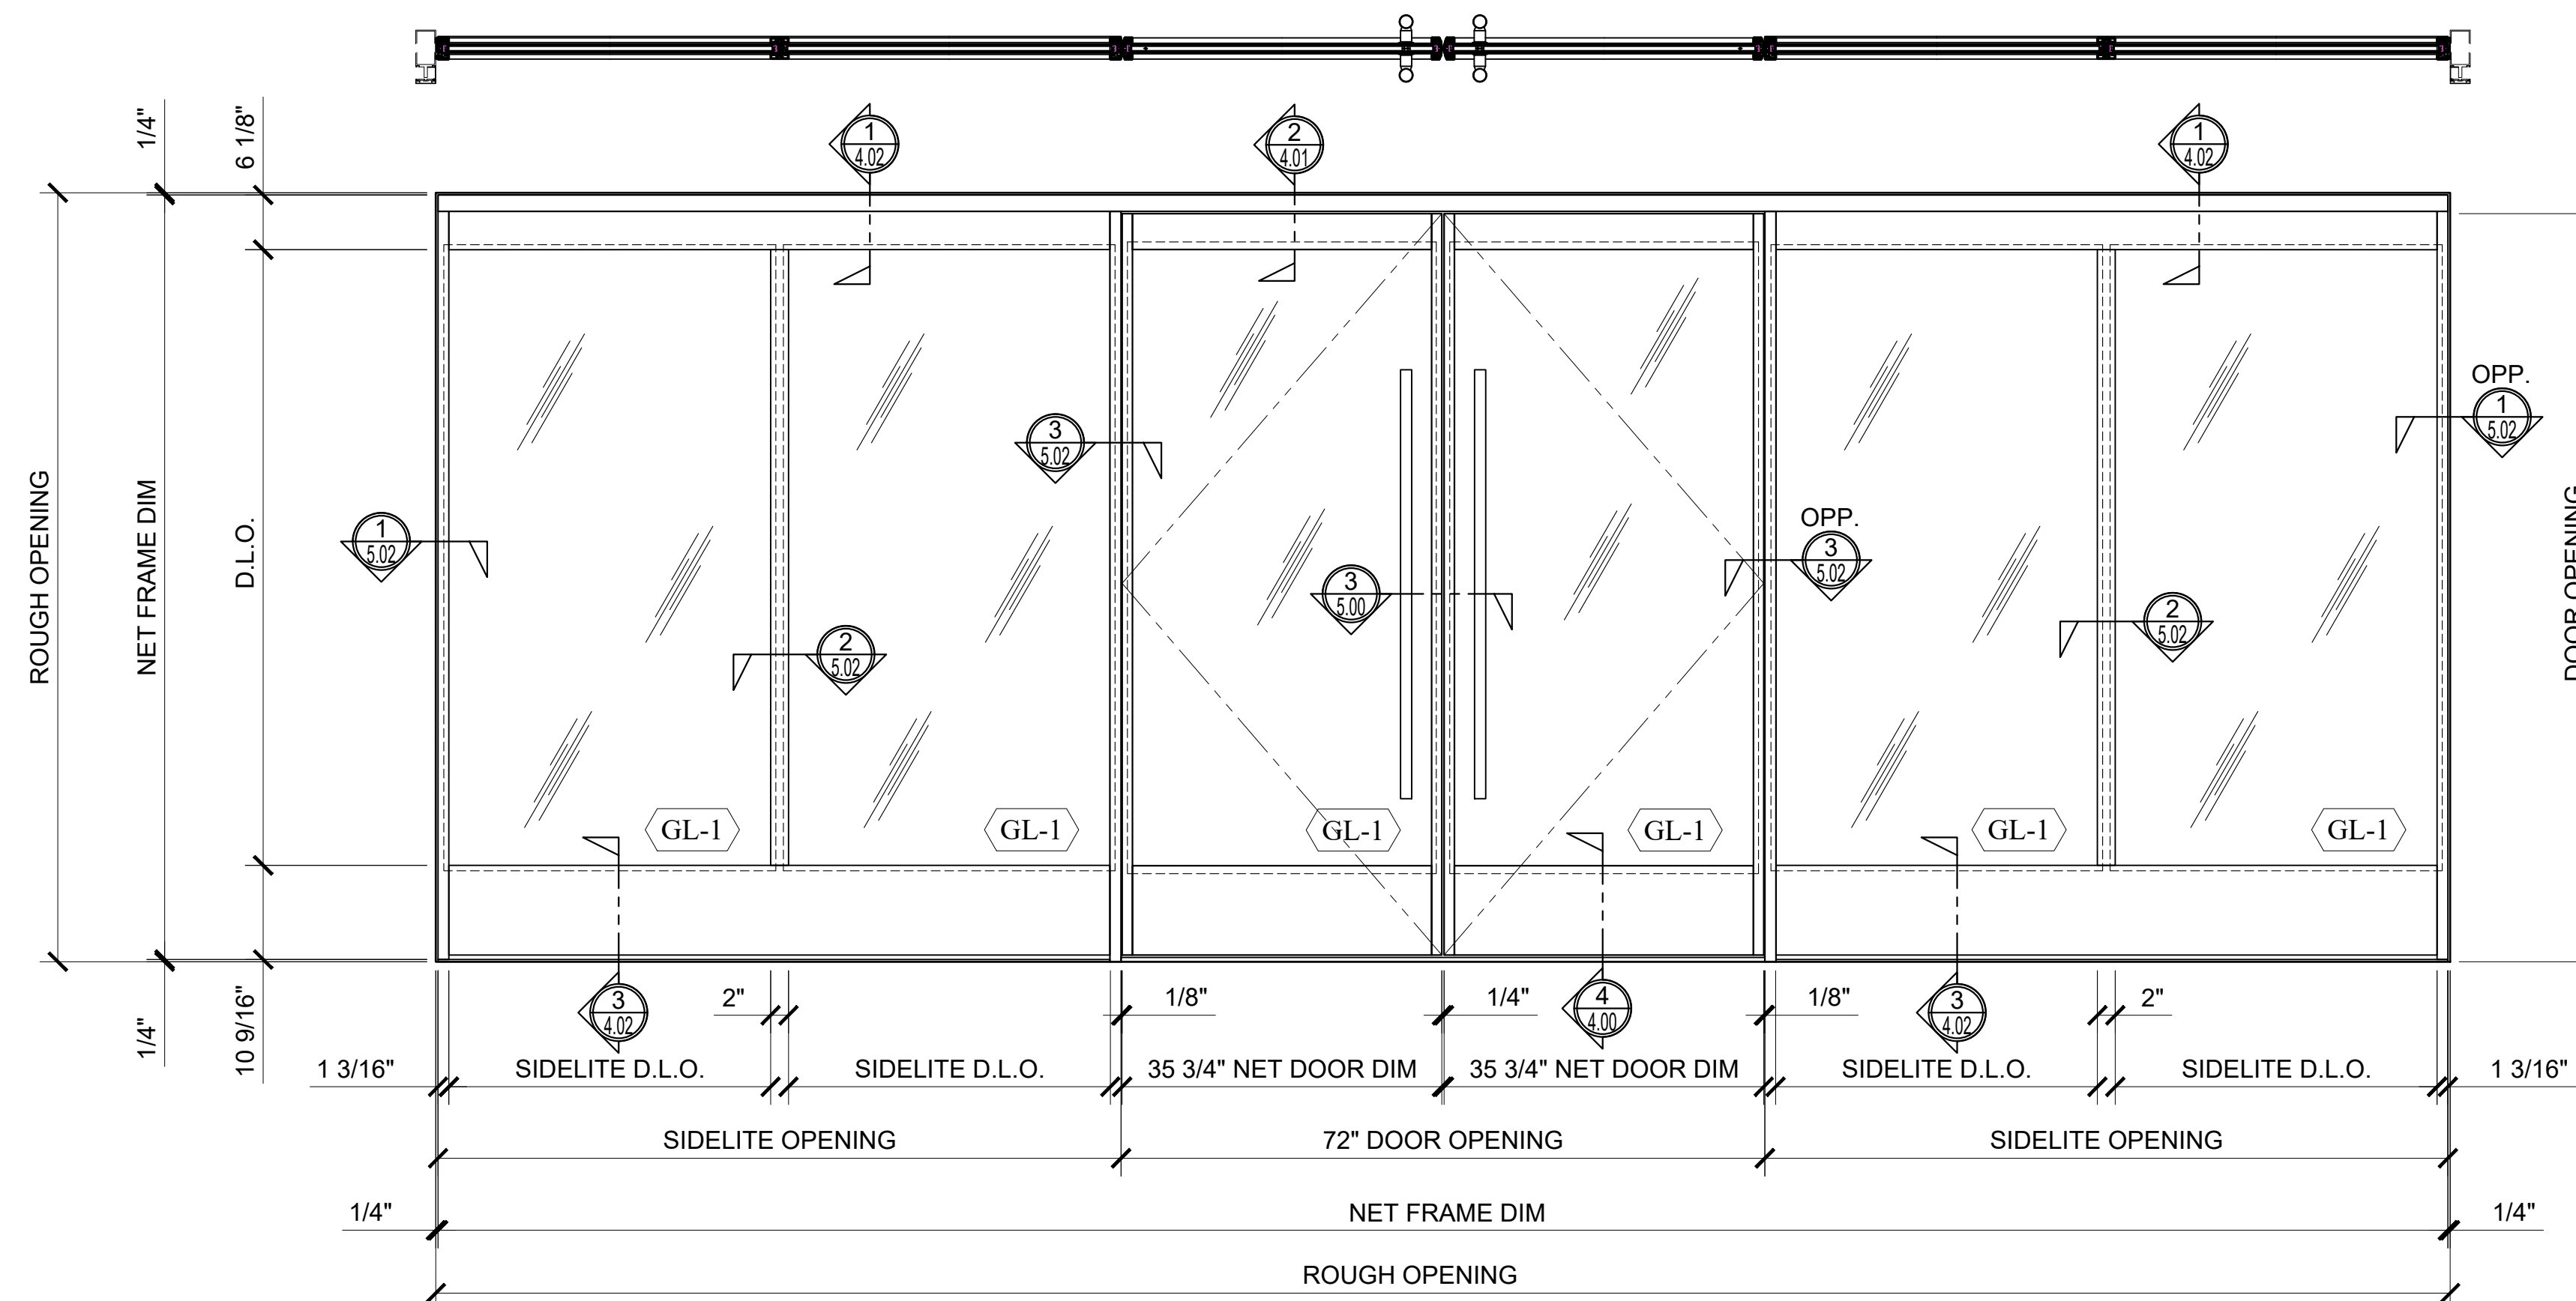

14 ELEVATION
 ARCH REF: NONE 3/4"=1'-0"


Architect: _____
 Job Name: _____
 Customer: _____
 Phone: _____
 Fax: _____
 Contact: _____

Architect: _____
 Job Name: _____
 Customer: _____
 Phone: _____
 Fax: _____
 Contact: _____

Architect: _____
 Job Name: _____
 Customer: _____
 Phone: _____
 Fax: _____
 Contact: _____


REV#	DATE	DRAWN BY
0	09.07.2022	M.D.
1	10.16.2022	M.D.
2		
3		
4		
5		
6		

Drawn By: M.D.
 Checked By: -
 Date: 00/00/22
 Scale: AS NOTED
 Project #: 000000

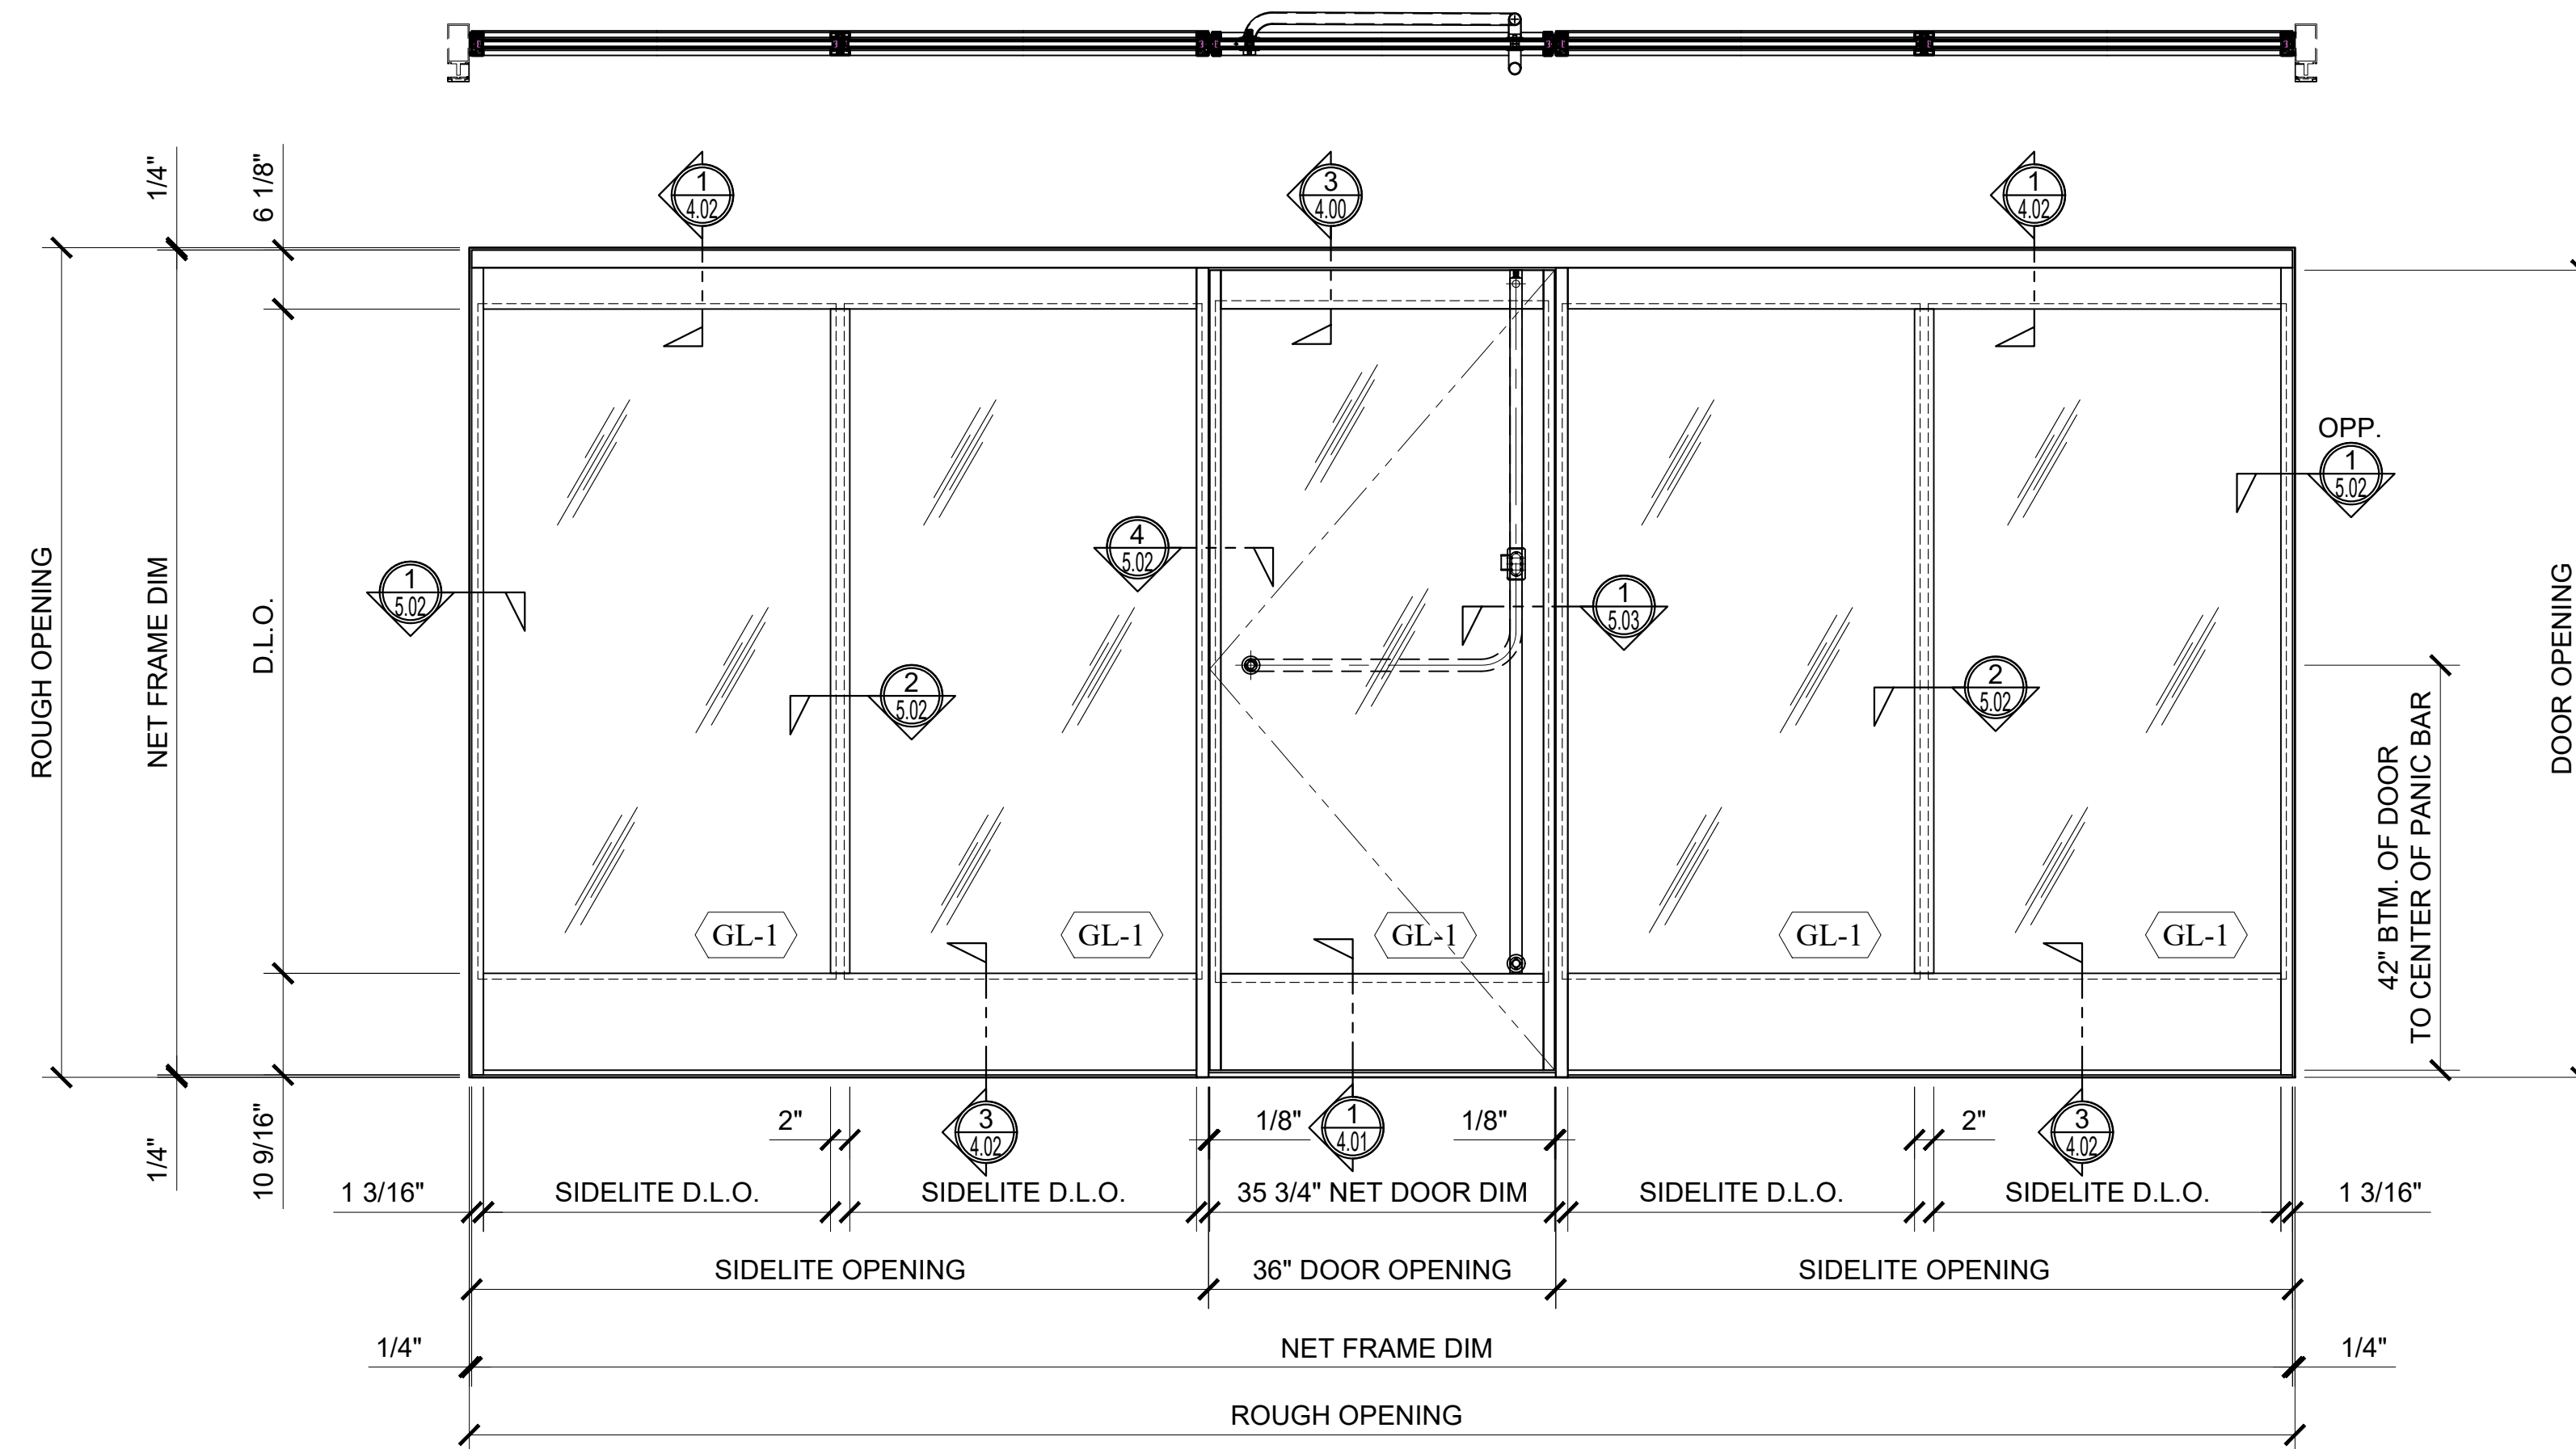

15 ELEVATION

ARCH REF: NONE 3/4"=1'-0"

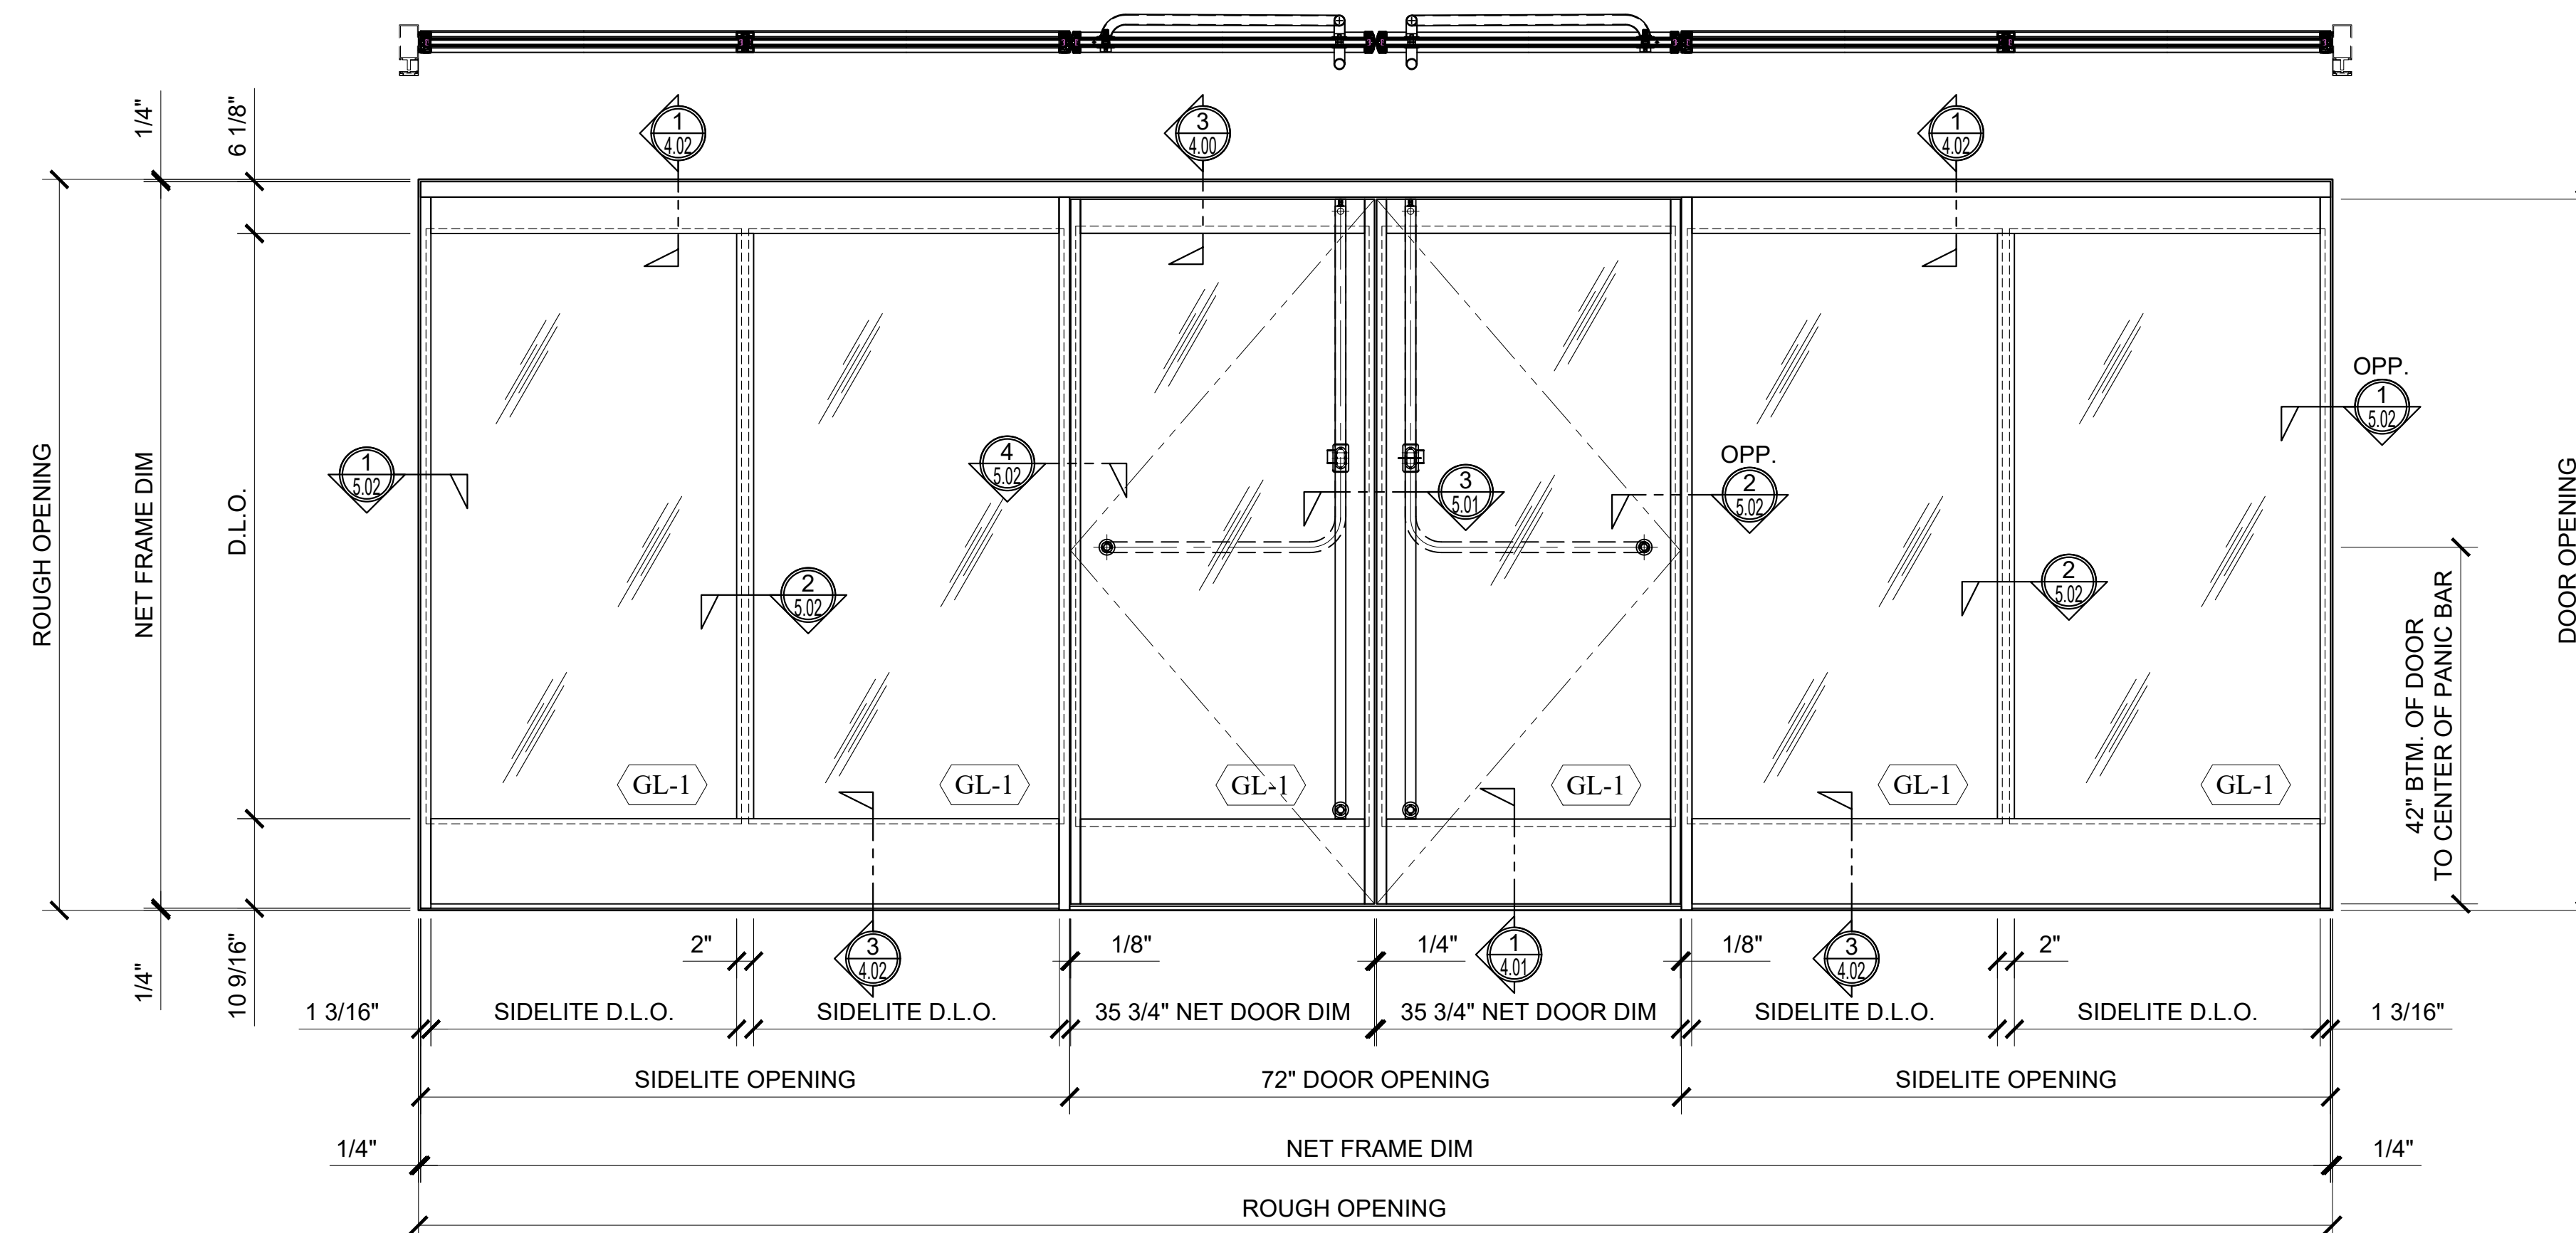

16 ELEVATION

ARCH REF: NONE 3/4"=1'-0"


Architect: _____
 Job Name: _____
 Customer: _____
 Phone: _____
 Fax: _____
 Contact: _____

Architect: _____
 Job Name: _____
 Customer: _____
 Phone: _____
 Fax: _____
 Contact: _____

Architect: _____
 Job Name: _____
 Customer: _____
 Phone: _____
 Fax: _____
 Contact: _____


REV#	DATE	DRAWN BY
0	09.07.2022	M.D.
1	10.16.2022	M.D.
2		
3		
4		
5		
6		

Drawn By: M.D.
 Checked By: -
 Date: 00/00/22
 Scale: AS NOTED
 Project #: 000000

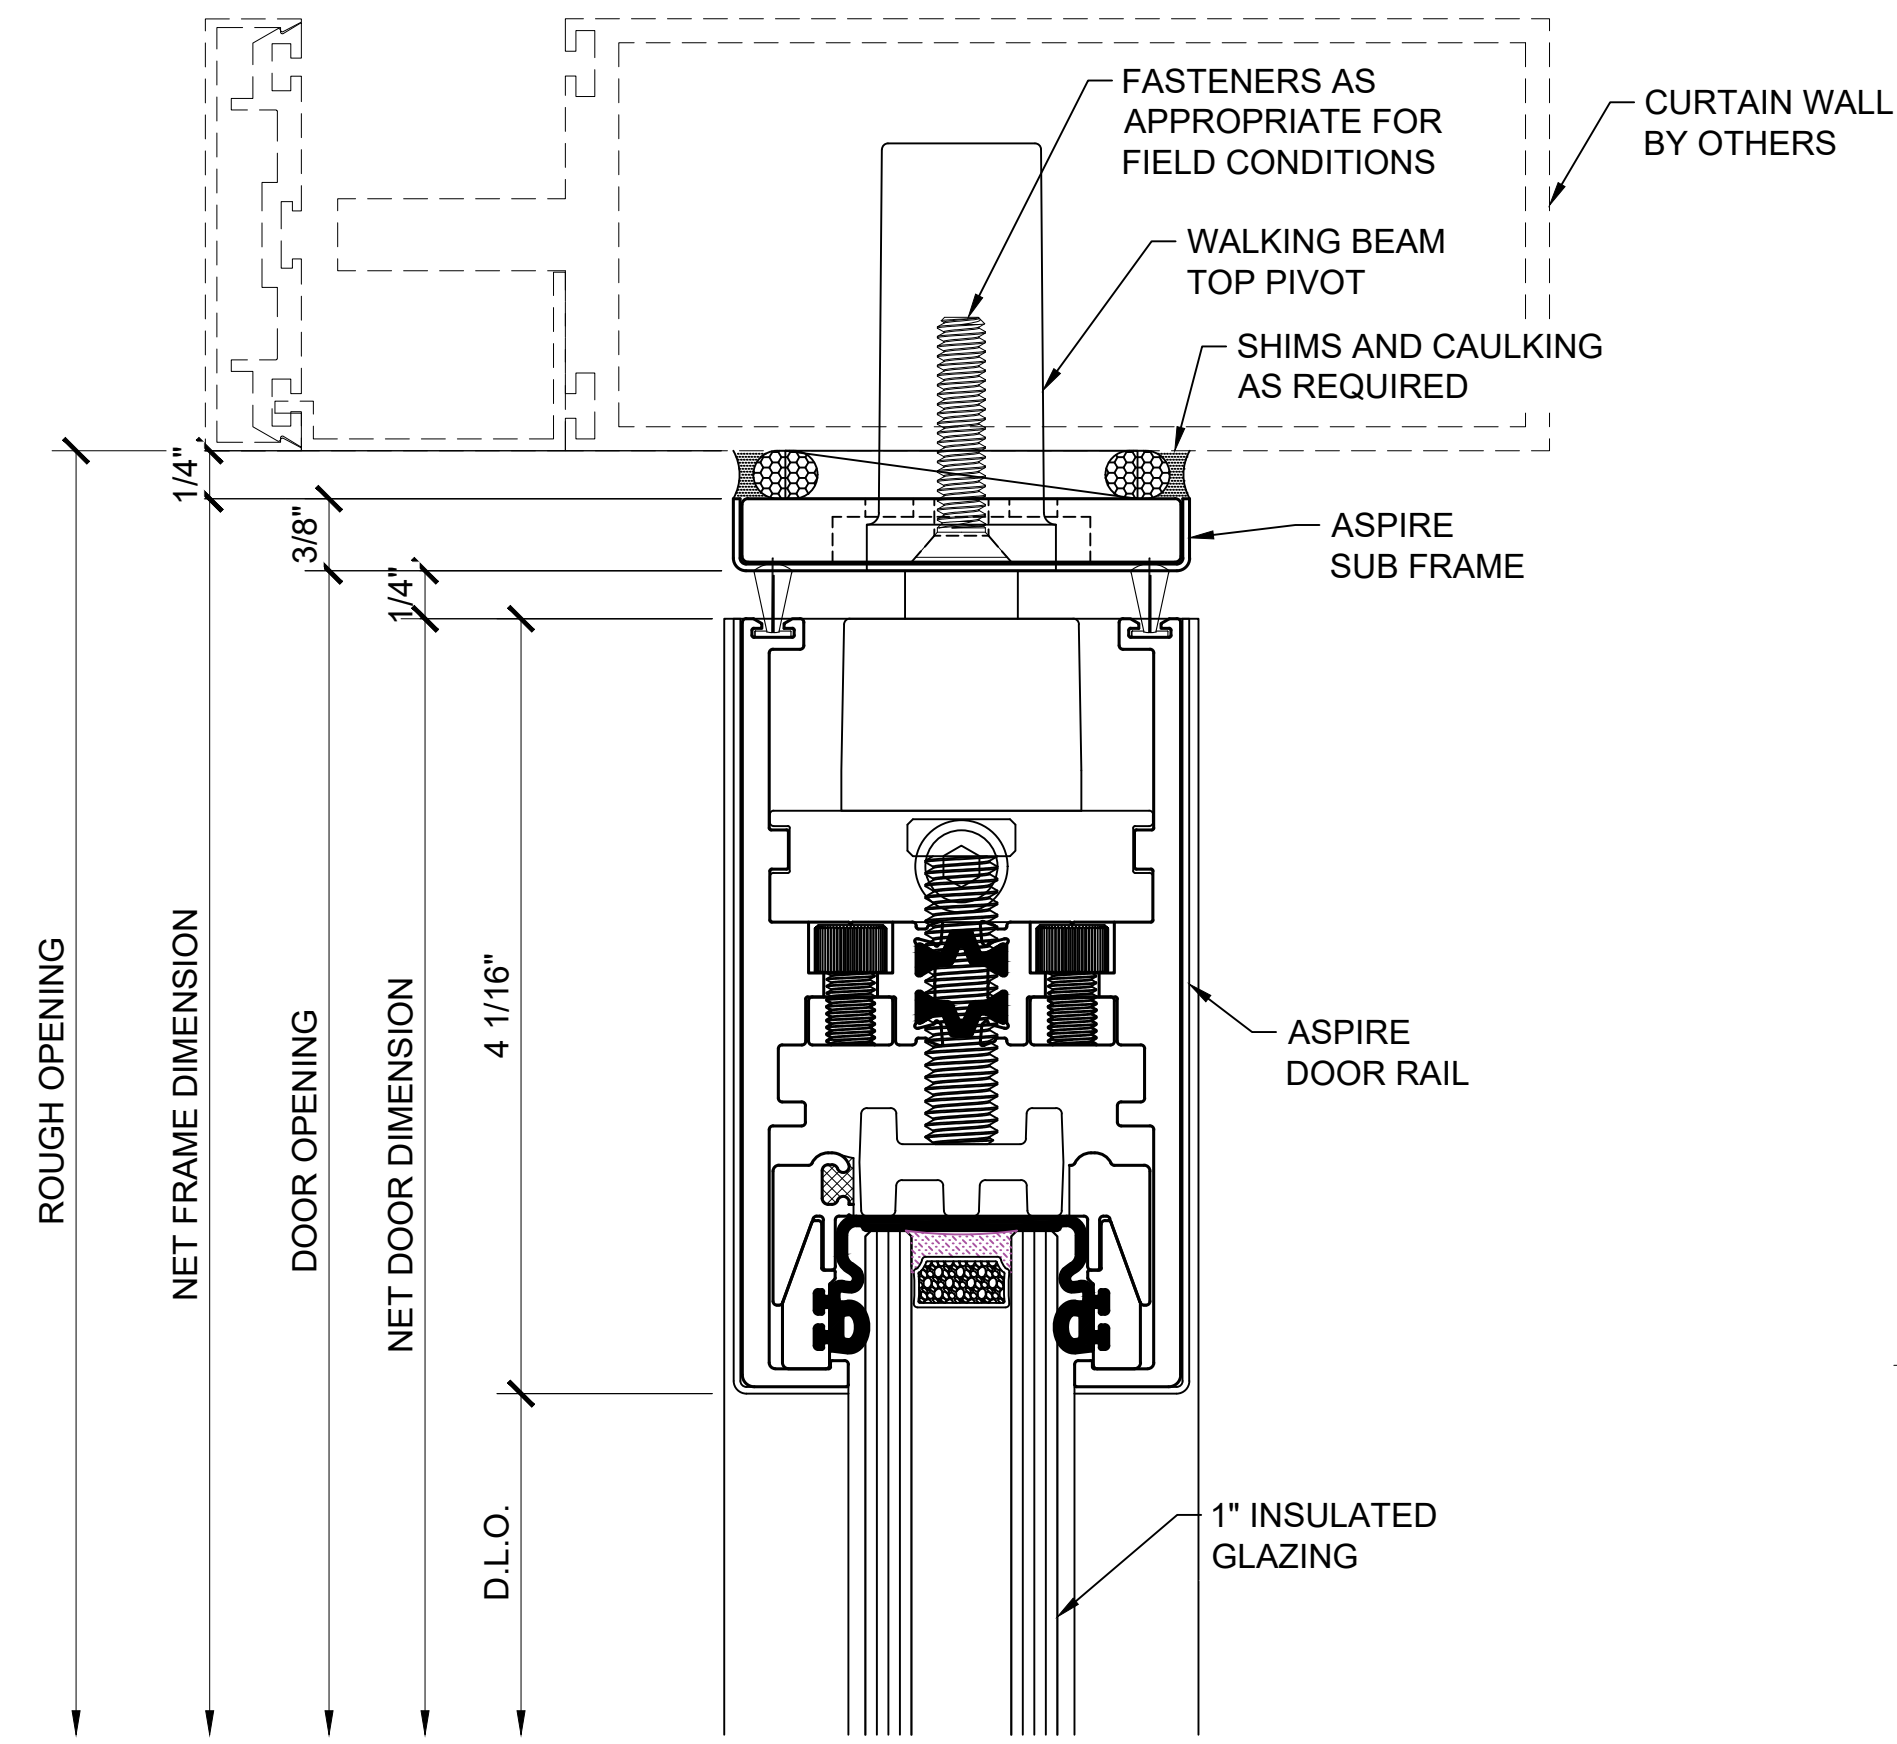


1 DOOR HEAD DETAIL

ARCH REF: 1'-0"=1'-0"

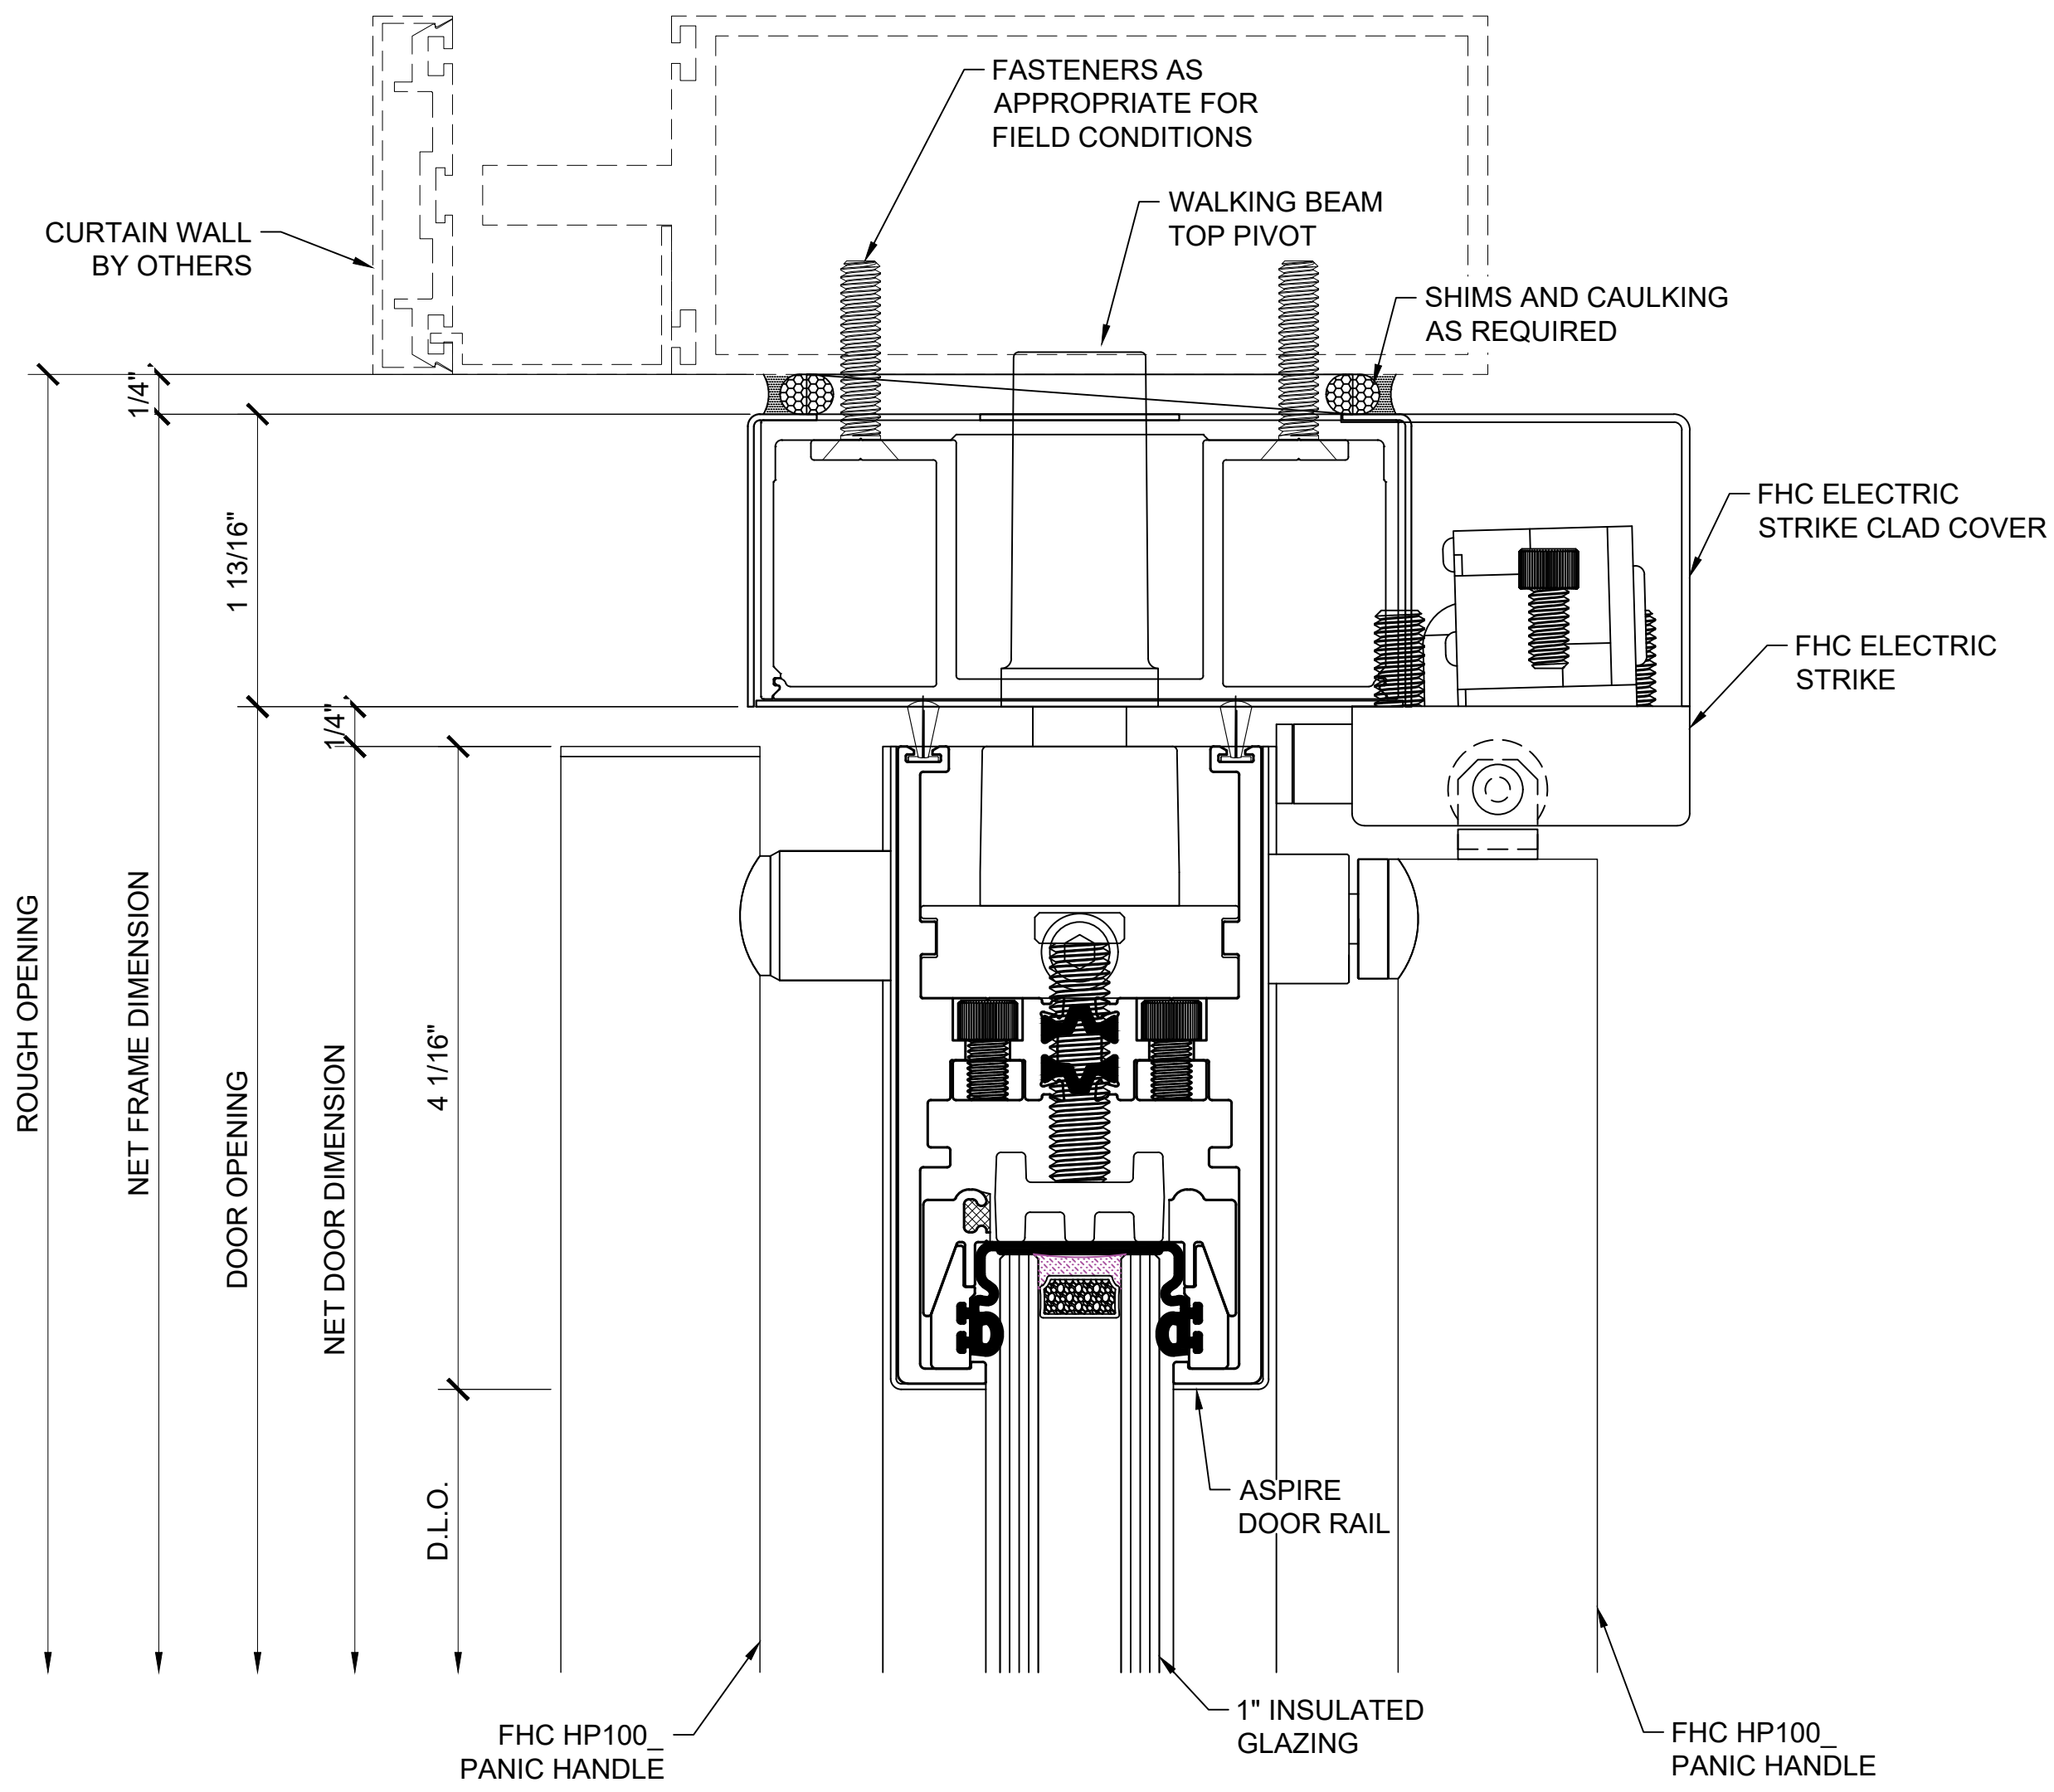


3 DOOR HEAD DETAIL

ARCH REF: 1'-0"=1'-0"

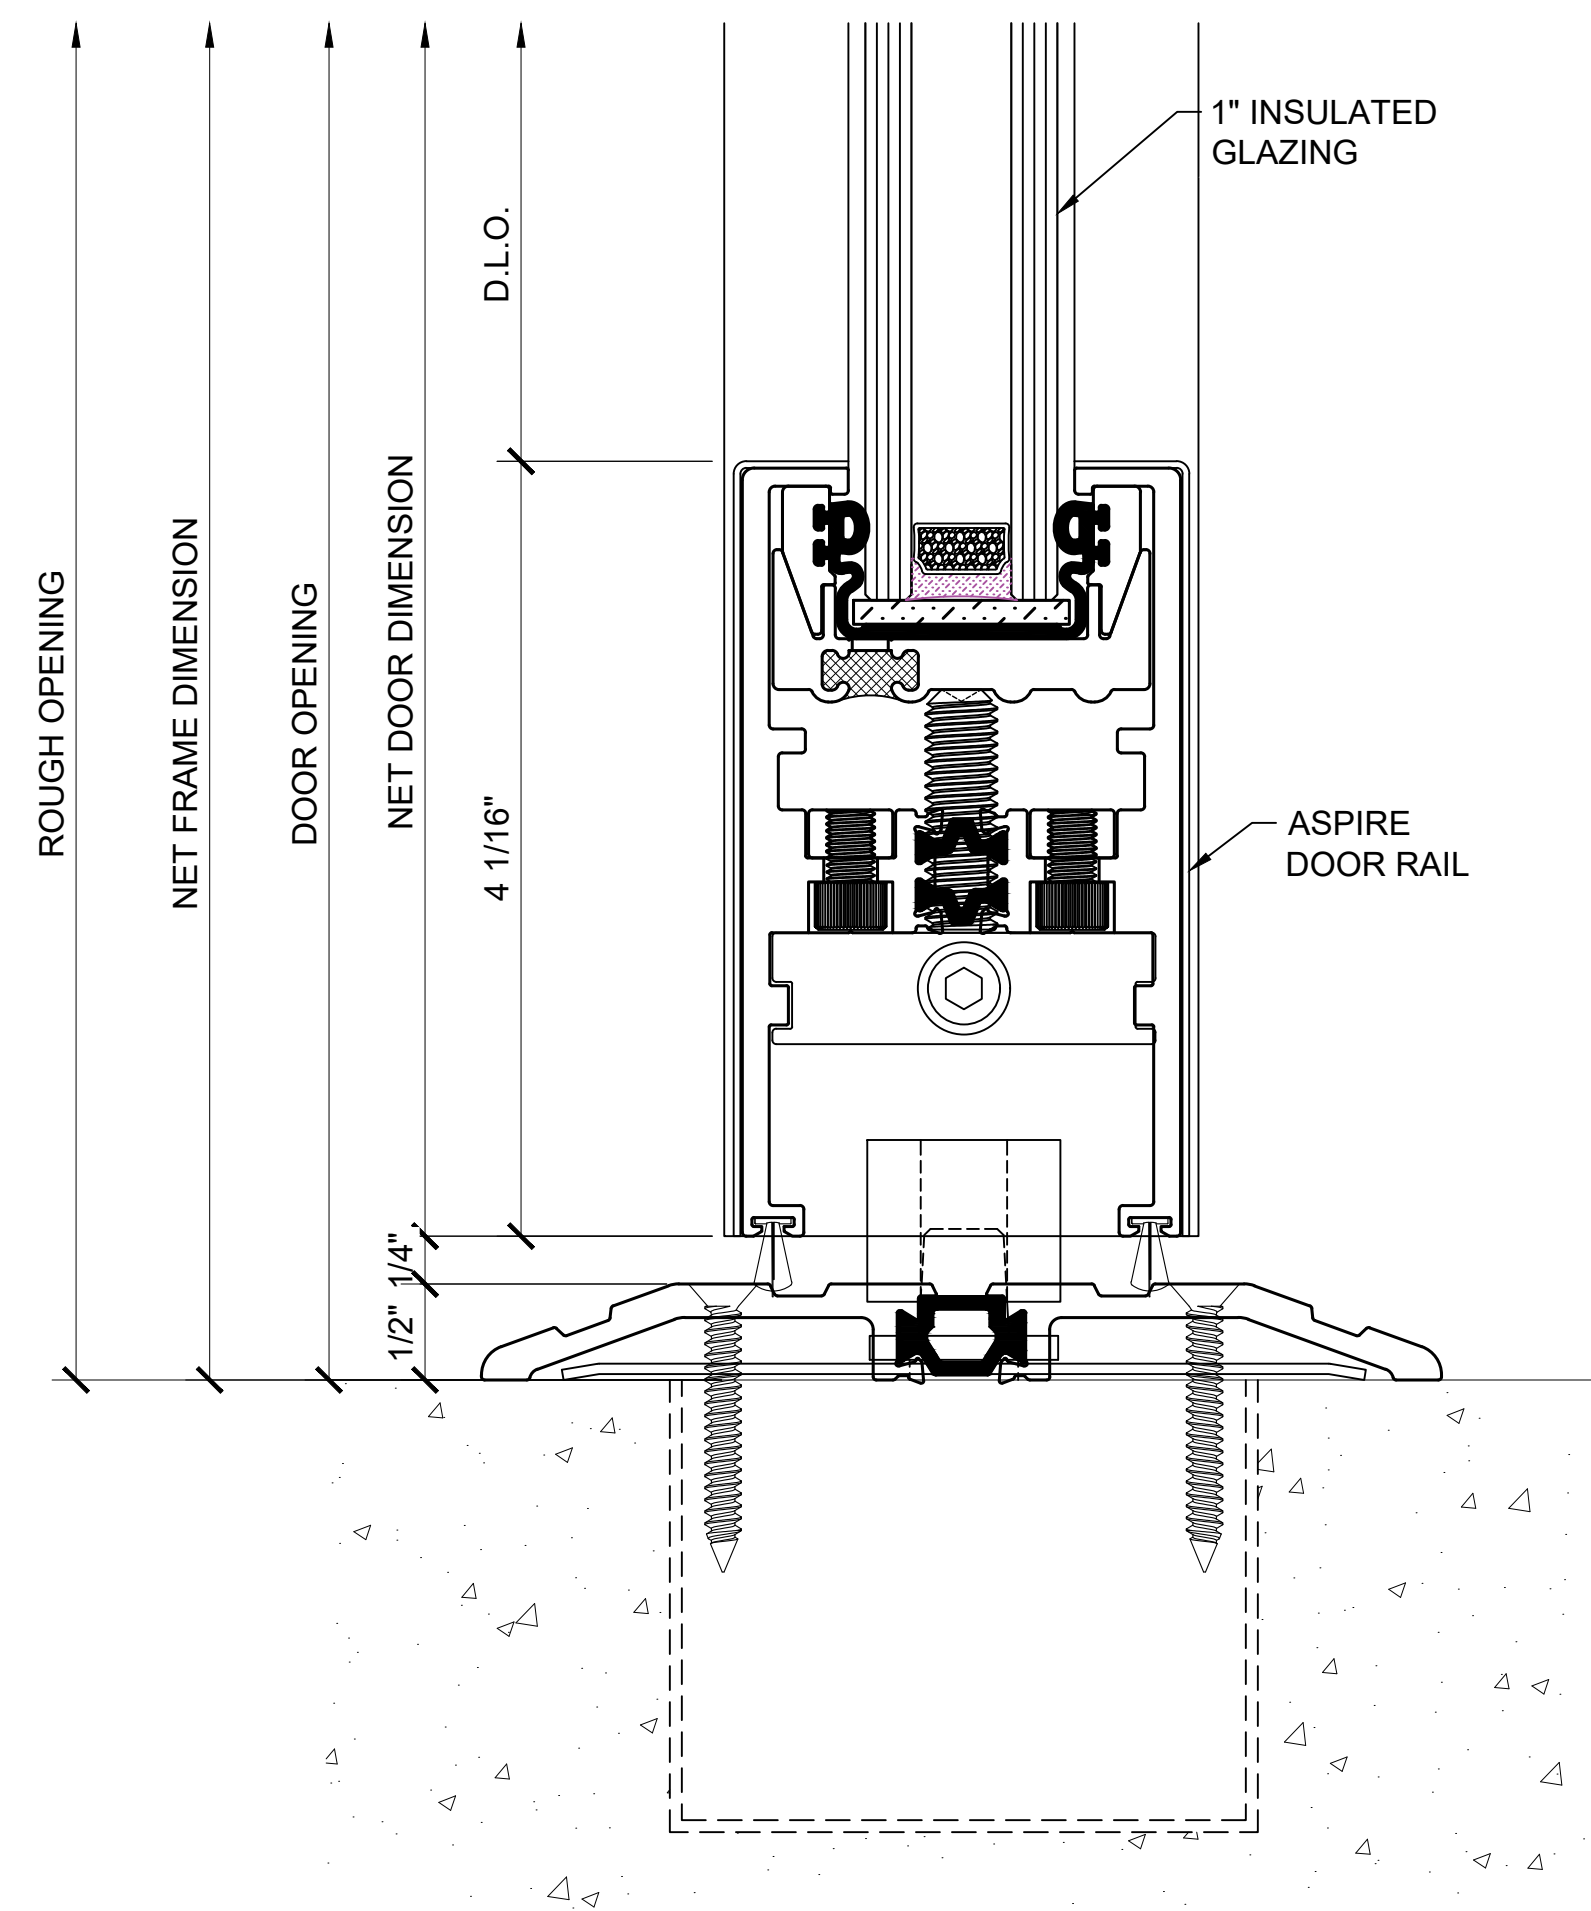

2 DOOR SILL DETAIL

ARCH REF: 1'-0"=1'-0"

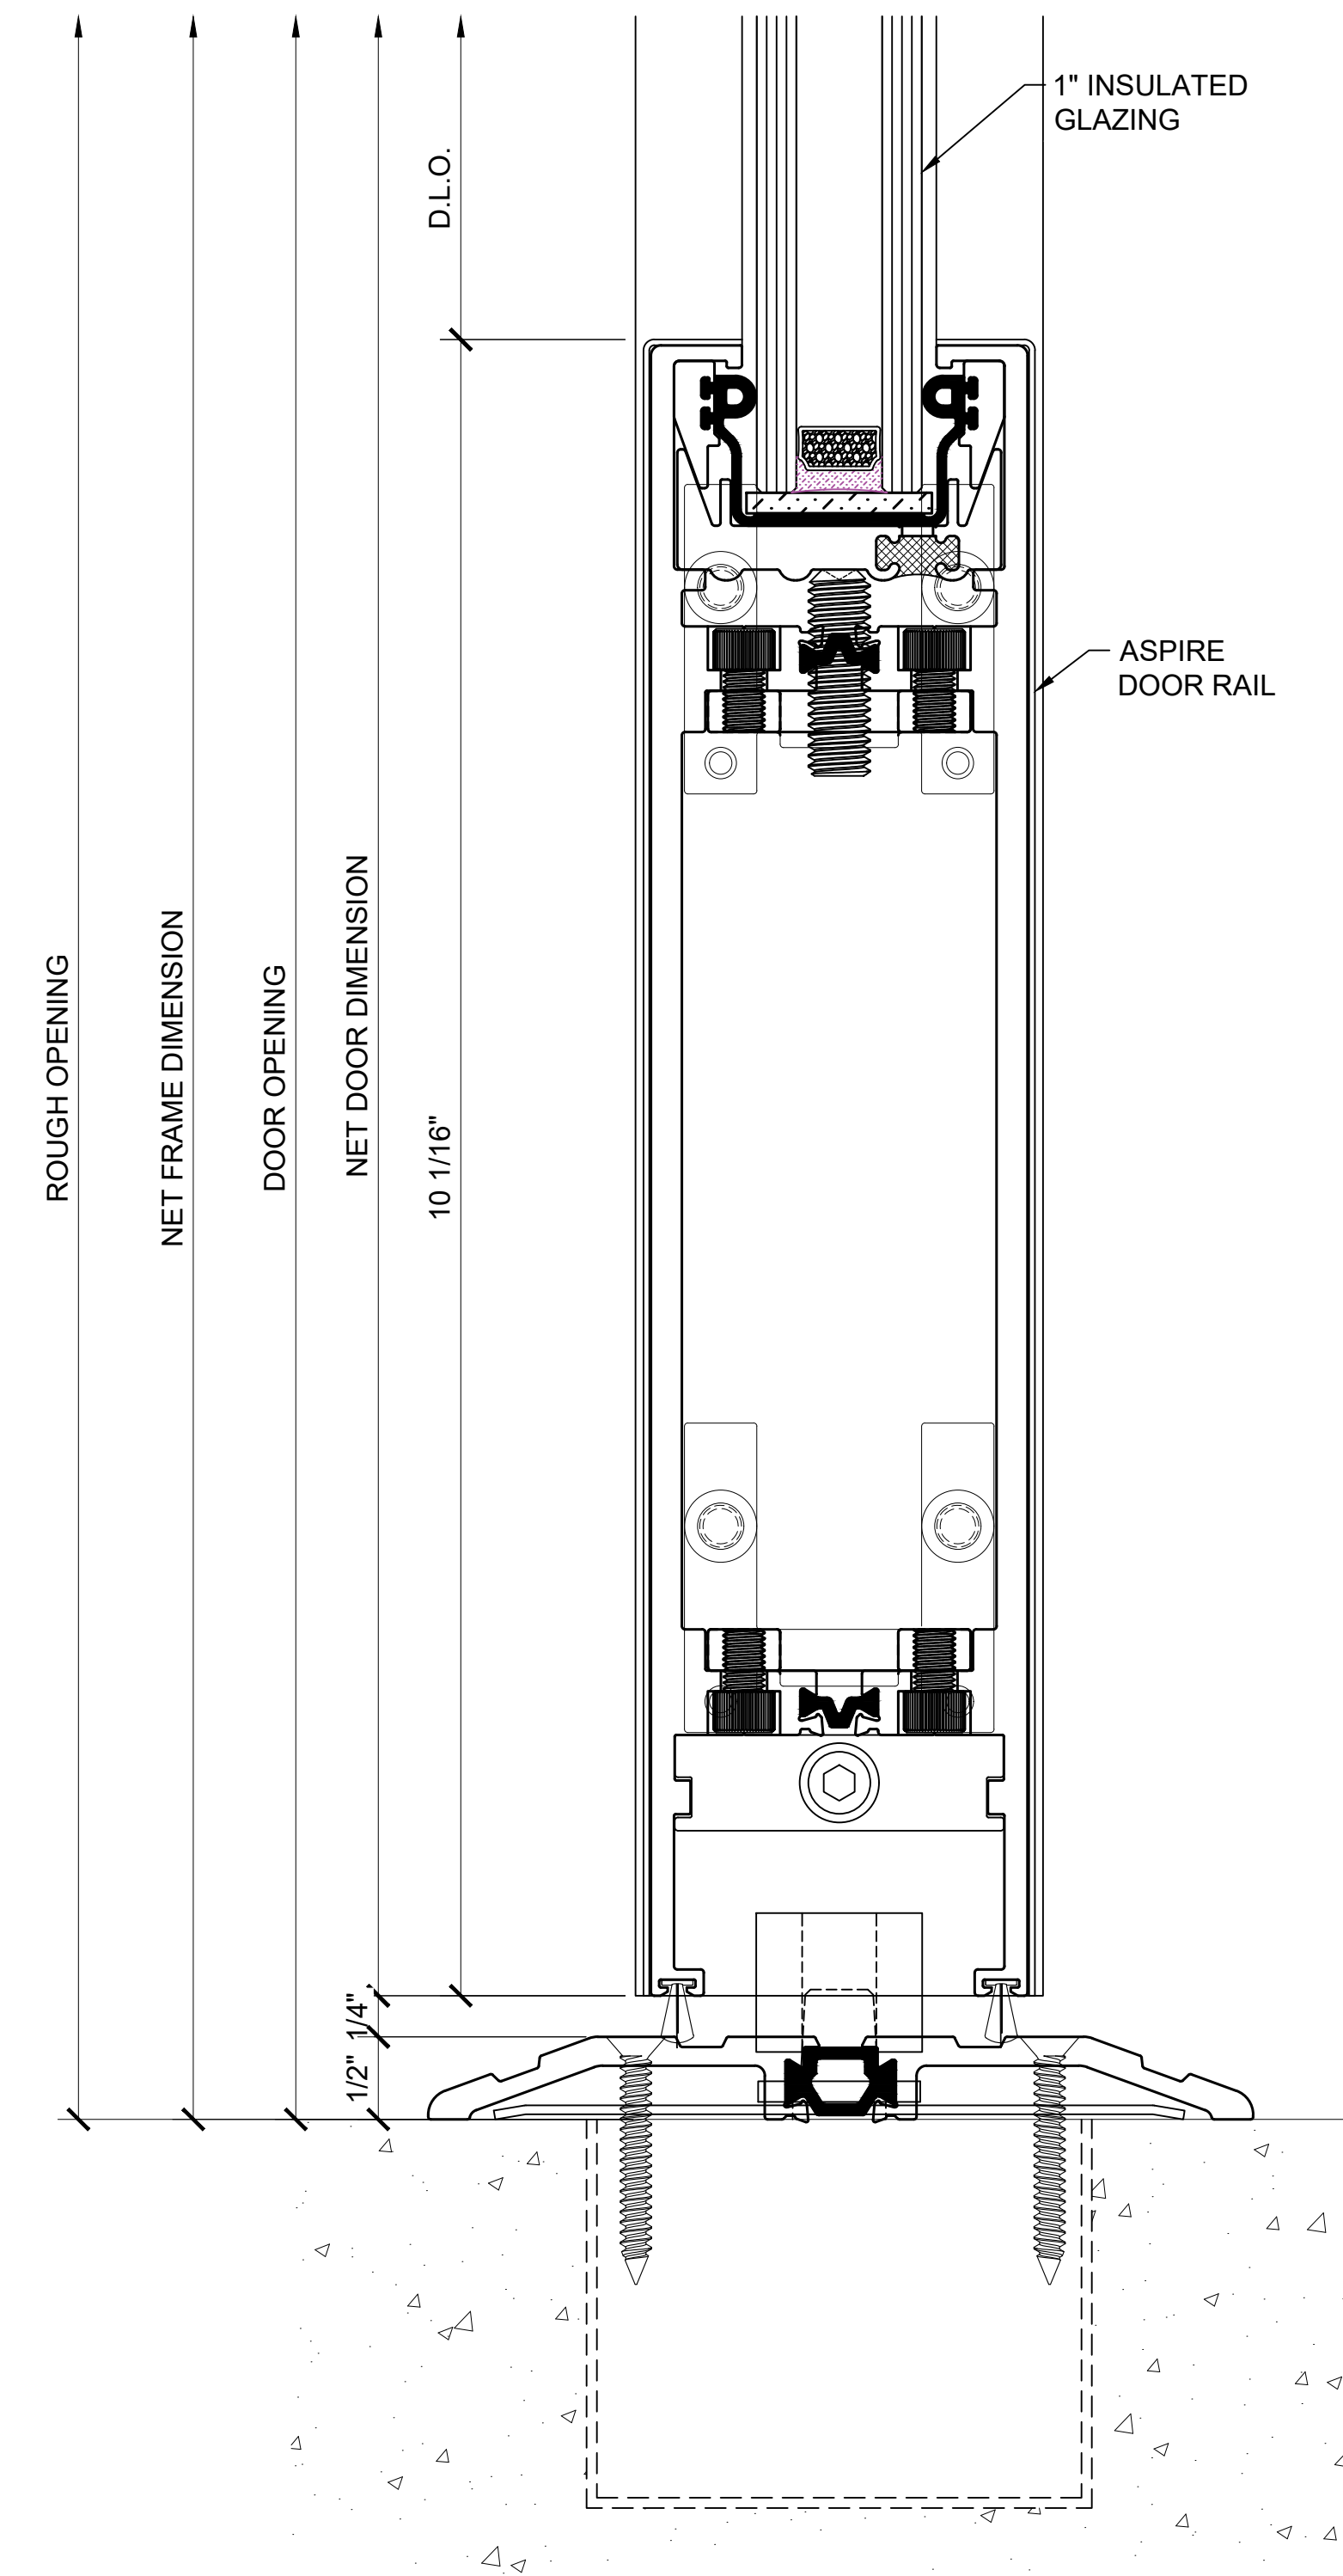

4 10" BTM.RAIL

ARCH REF: 1'-0"=1'-0"


Architect: _____ Phone: _____
 Job Name: _____ Fax: _____
 Contact: _____

Customer: _____ Phone: _____
 Job Name: _____ Fax: _____
 Contact: _____


Customer: _____ Phone: _____
 Job Name: _____ Fax: _____
 Contact: _____

REV#	DATE	DRAWN BY
0	09.07.2022	M.D.
1	10.16.2022	M.D.
2		
3		
4		
5		
6		

Drawn By: M.D.
 Checked By: -
 Date: 00/00/22
 Scale: AS NOTED
 Project #: 000000

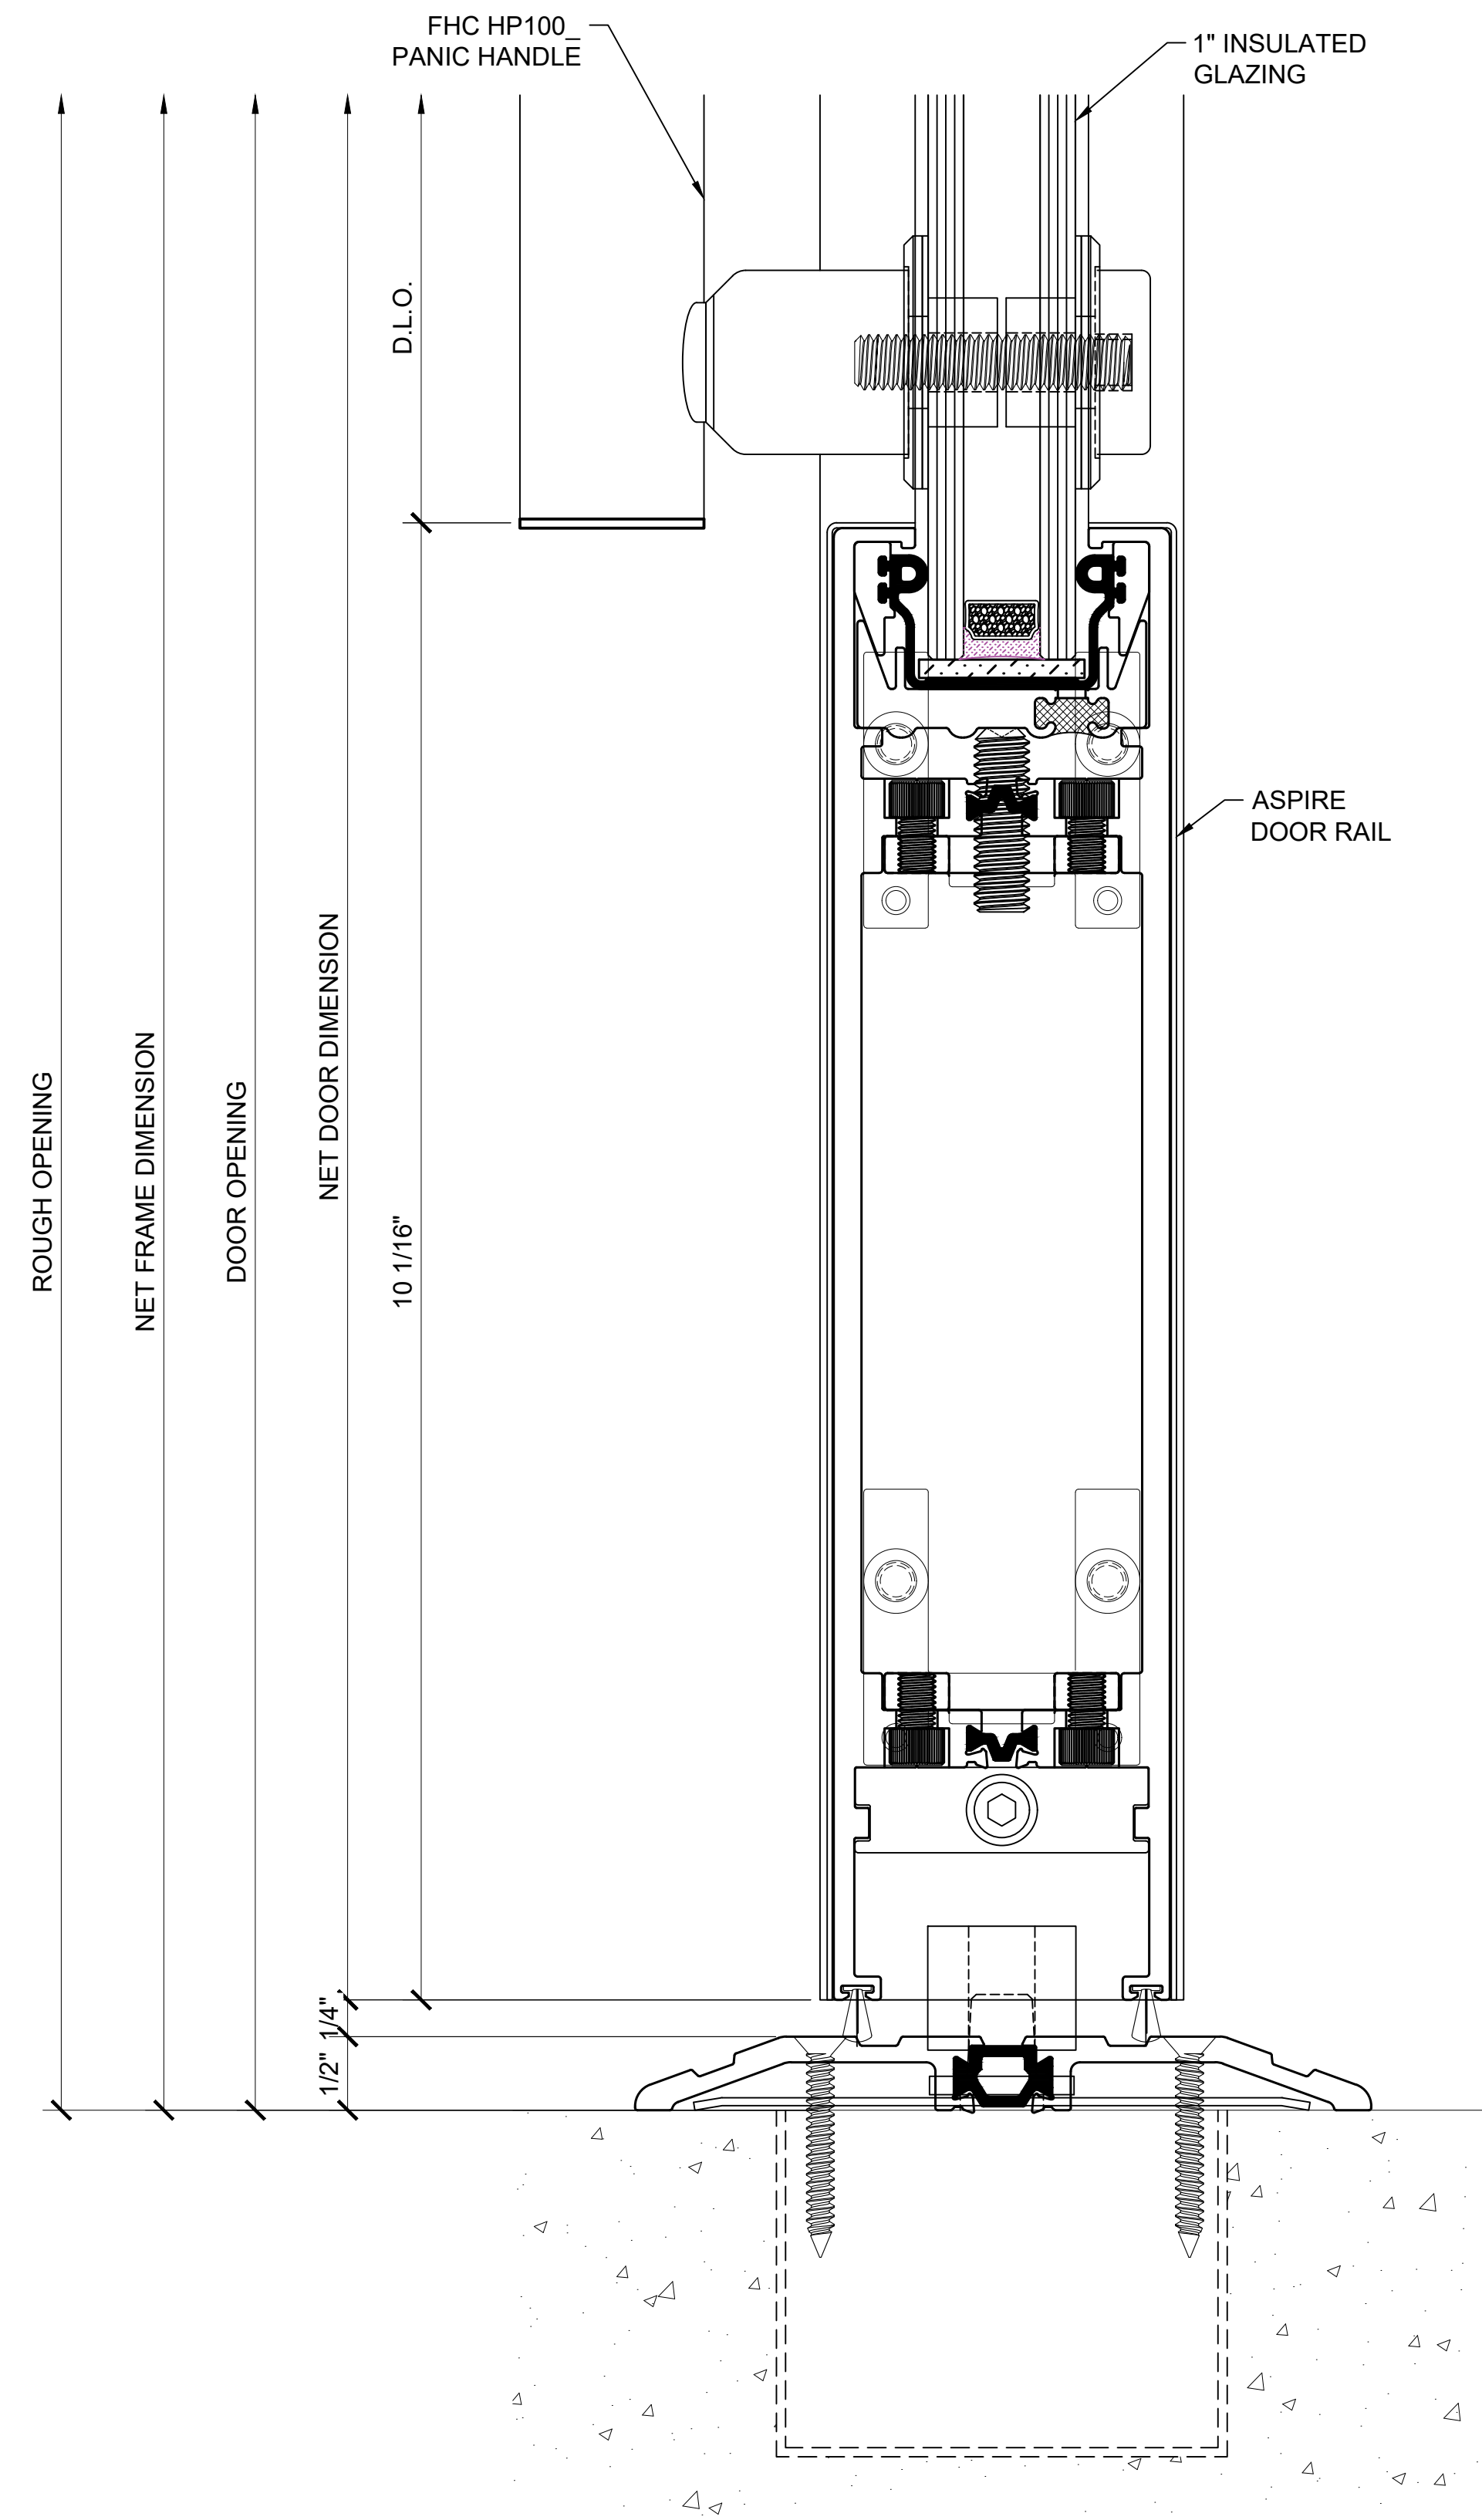

① 10" BTM. RAIL
 ARCH REF: 1'-0"=1'-0"

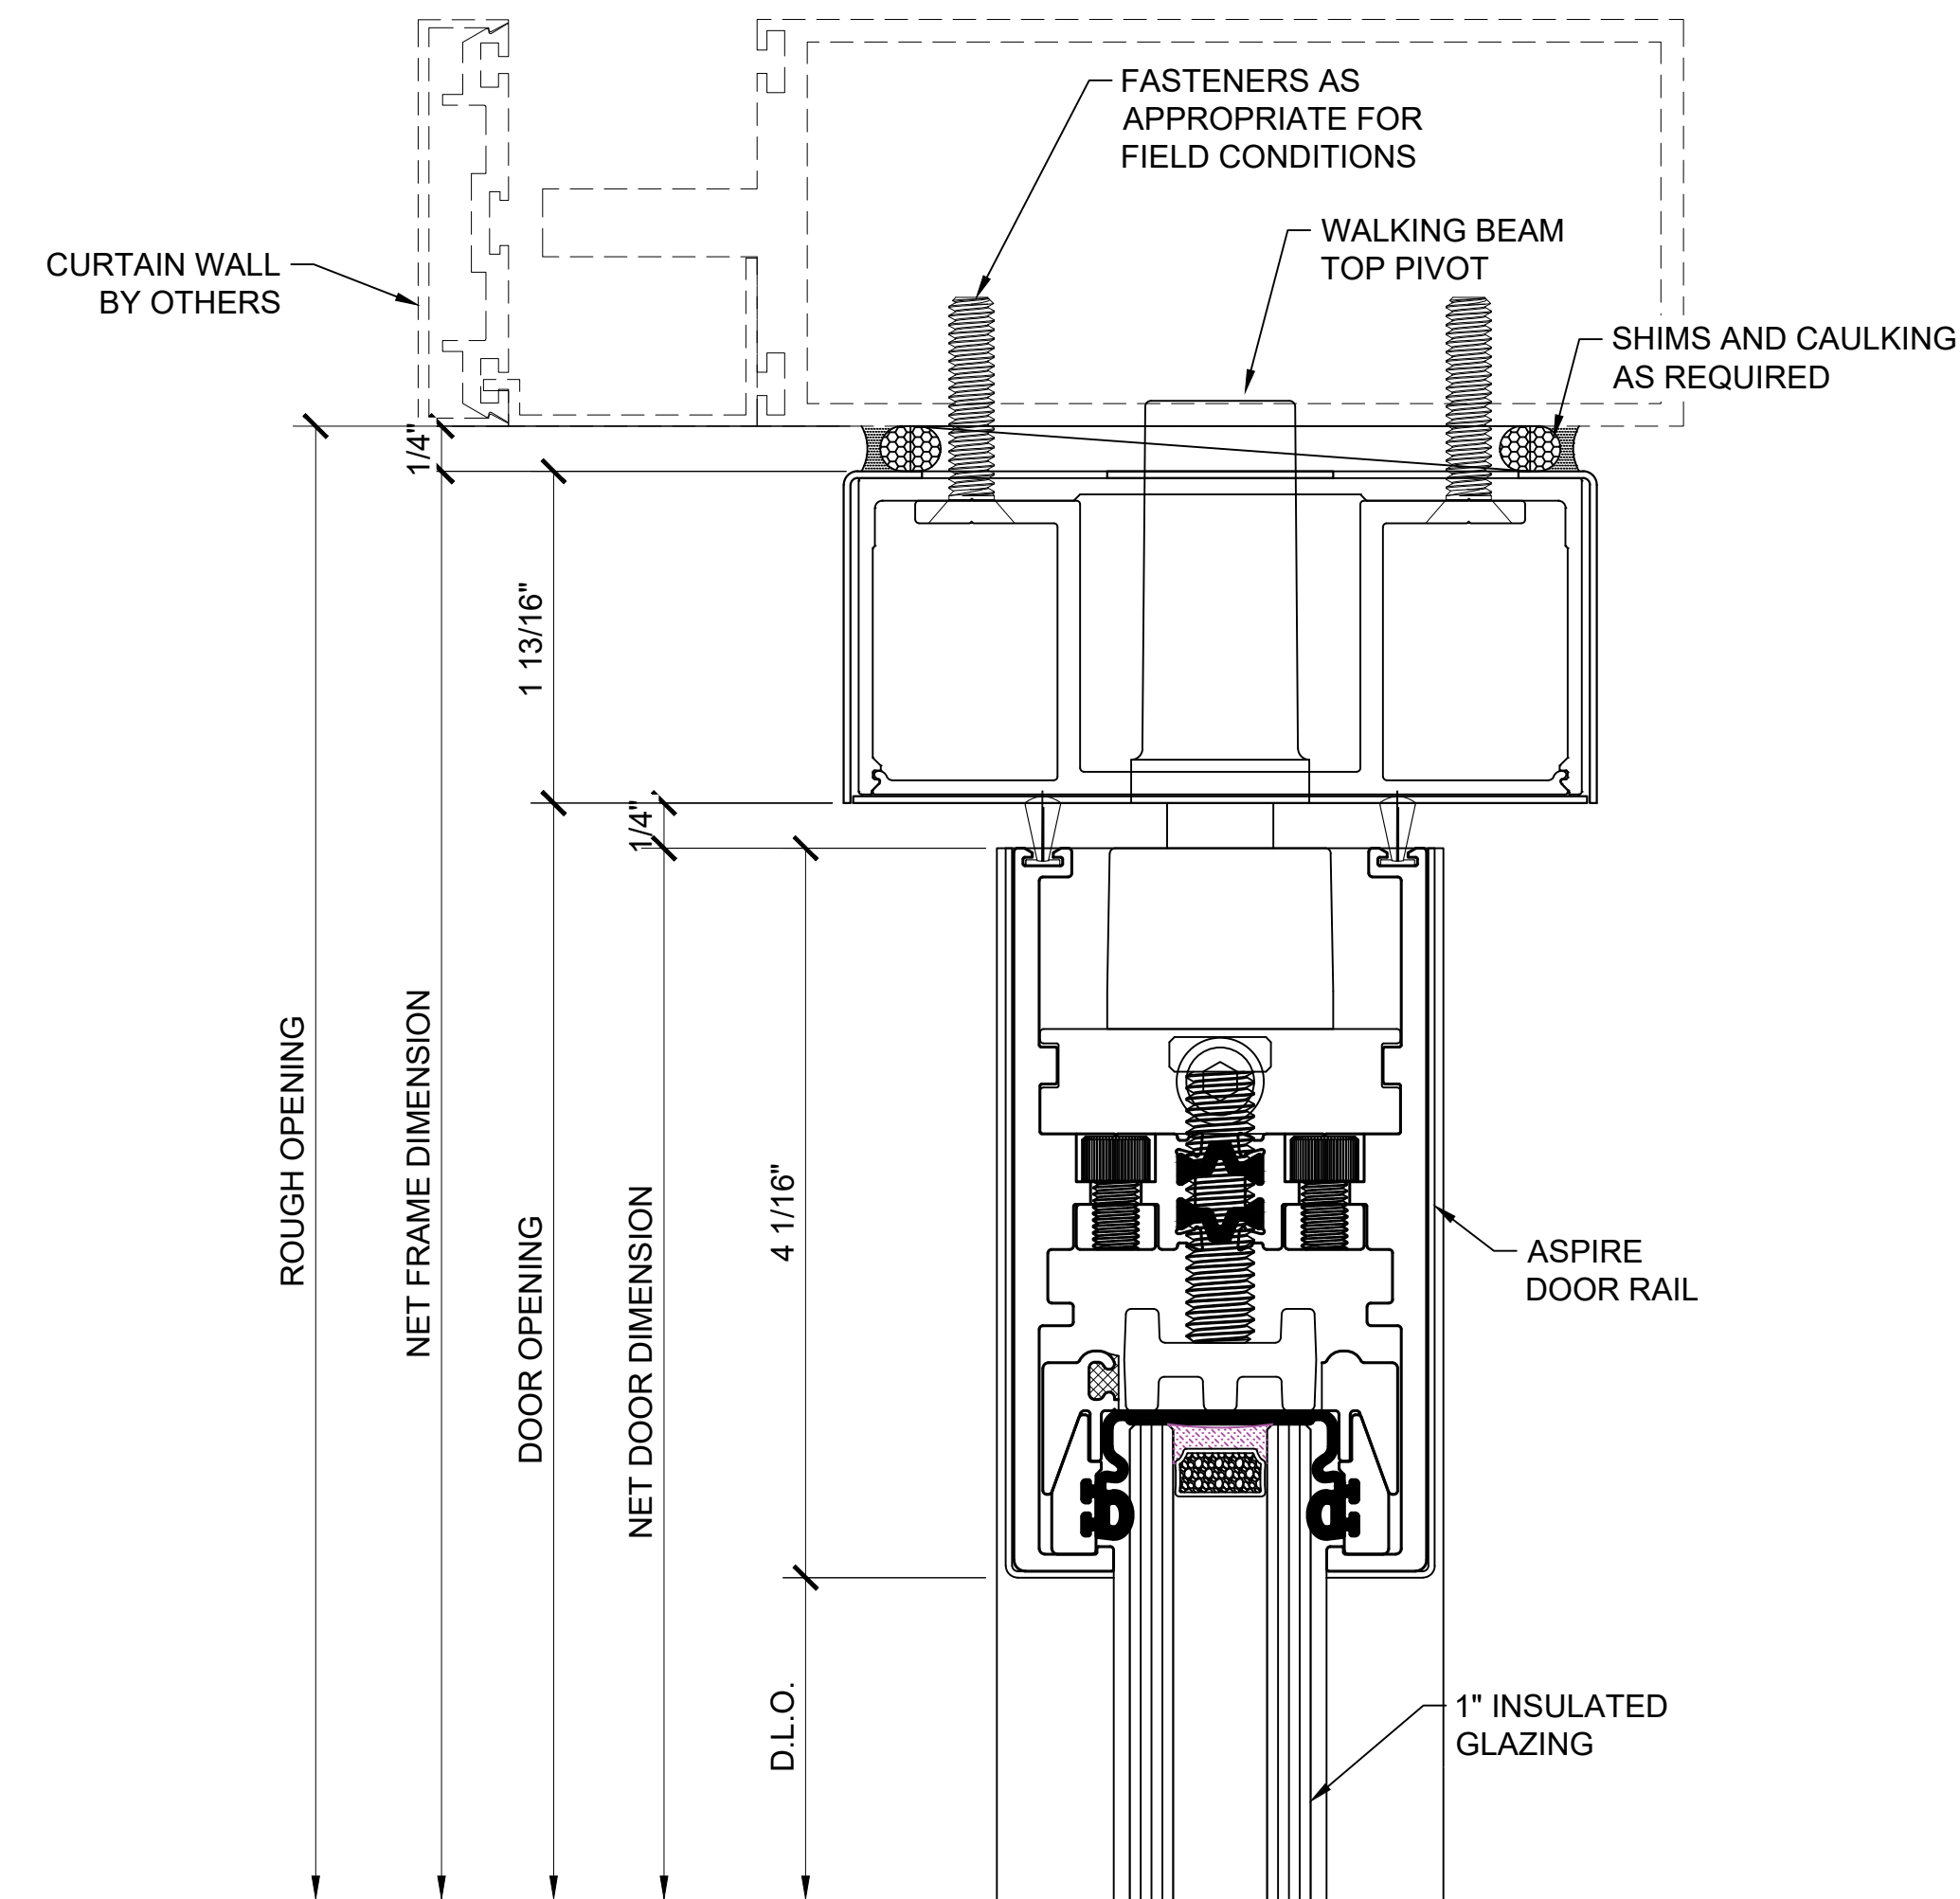

② DOOR HEAD DETAIL
 ARCH REF: 1'-0"=1'-0"


Architect: _____
 Phone: _____
 Fax: _____
 Contact: _____

Job Name: _____
 Phone: _____
 Fax: _____
 Contact: _____

Customer: _____
 Phone: _____
 Fax: _____
 Contact: _____


REV#	DATE	DRAWN BY
0	09.07.2022	M.D.
1	10.16.2022	M.D.
2		
3		
4		
5		
6		

Drawn By: M.D.
 Checked By: -
 Date: 00/00/22
 Scale: AS NOTED
 Project #: 000000

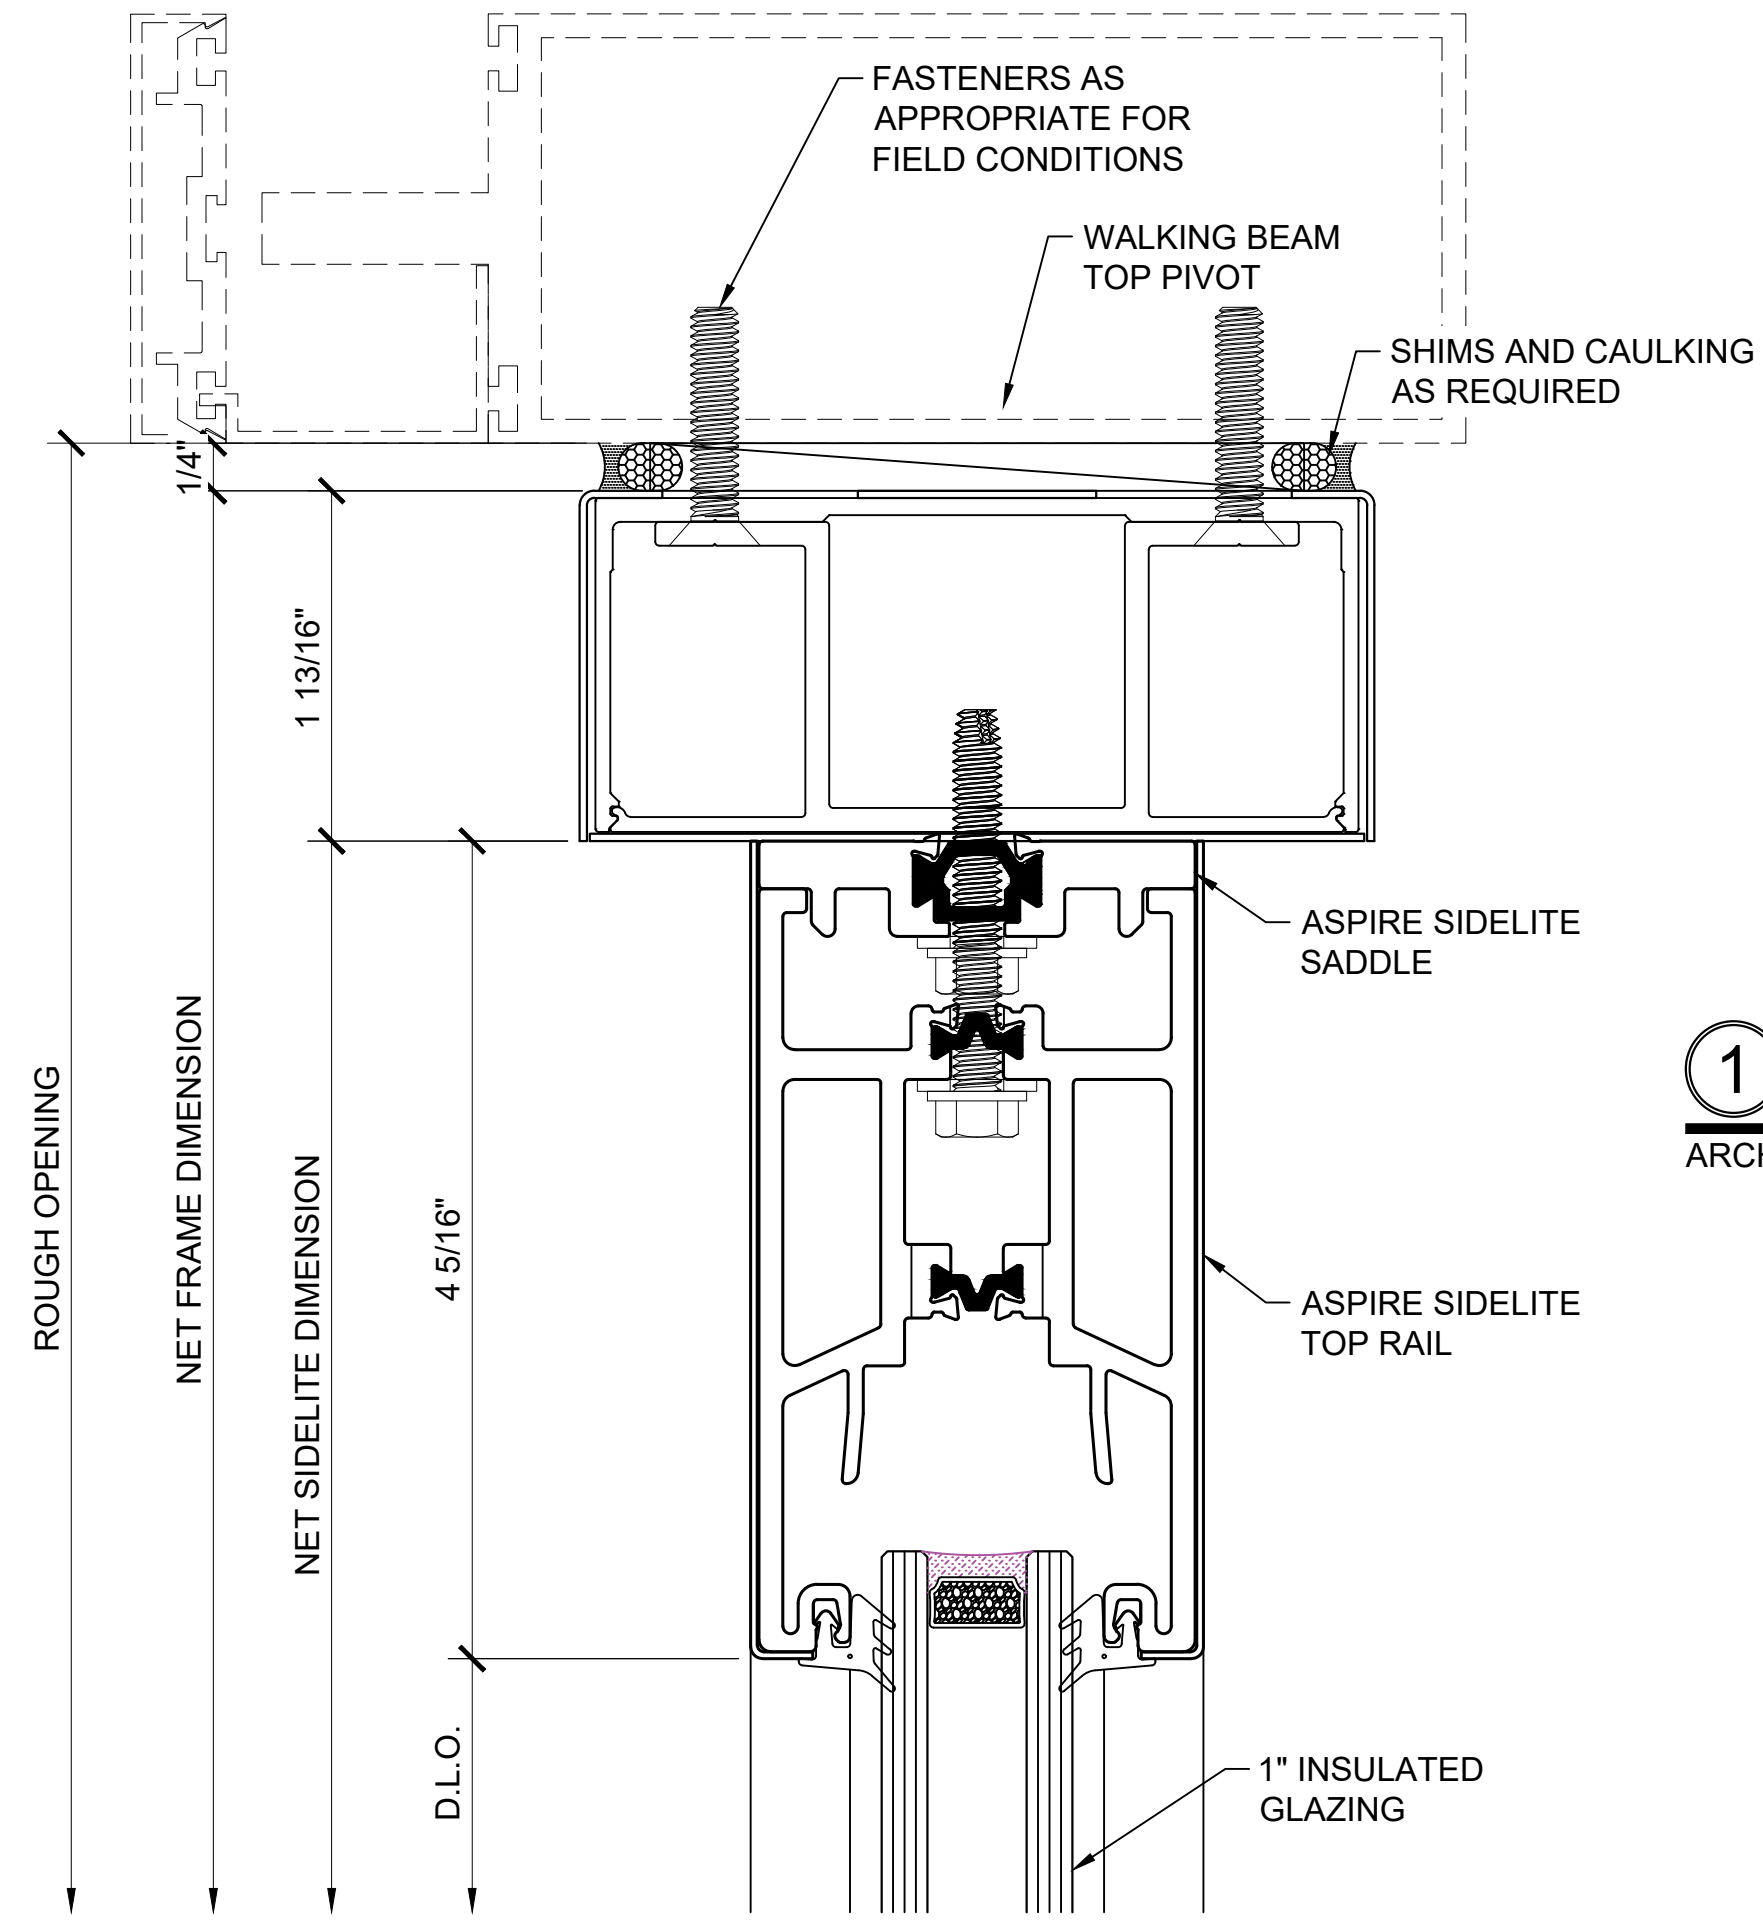


① SIDELITE HEAD DETAIL

ARCH REF: 1'-0"=1'-0"

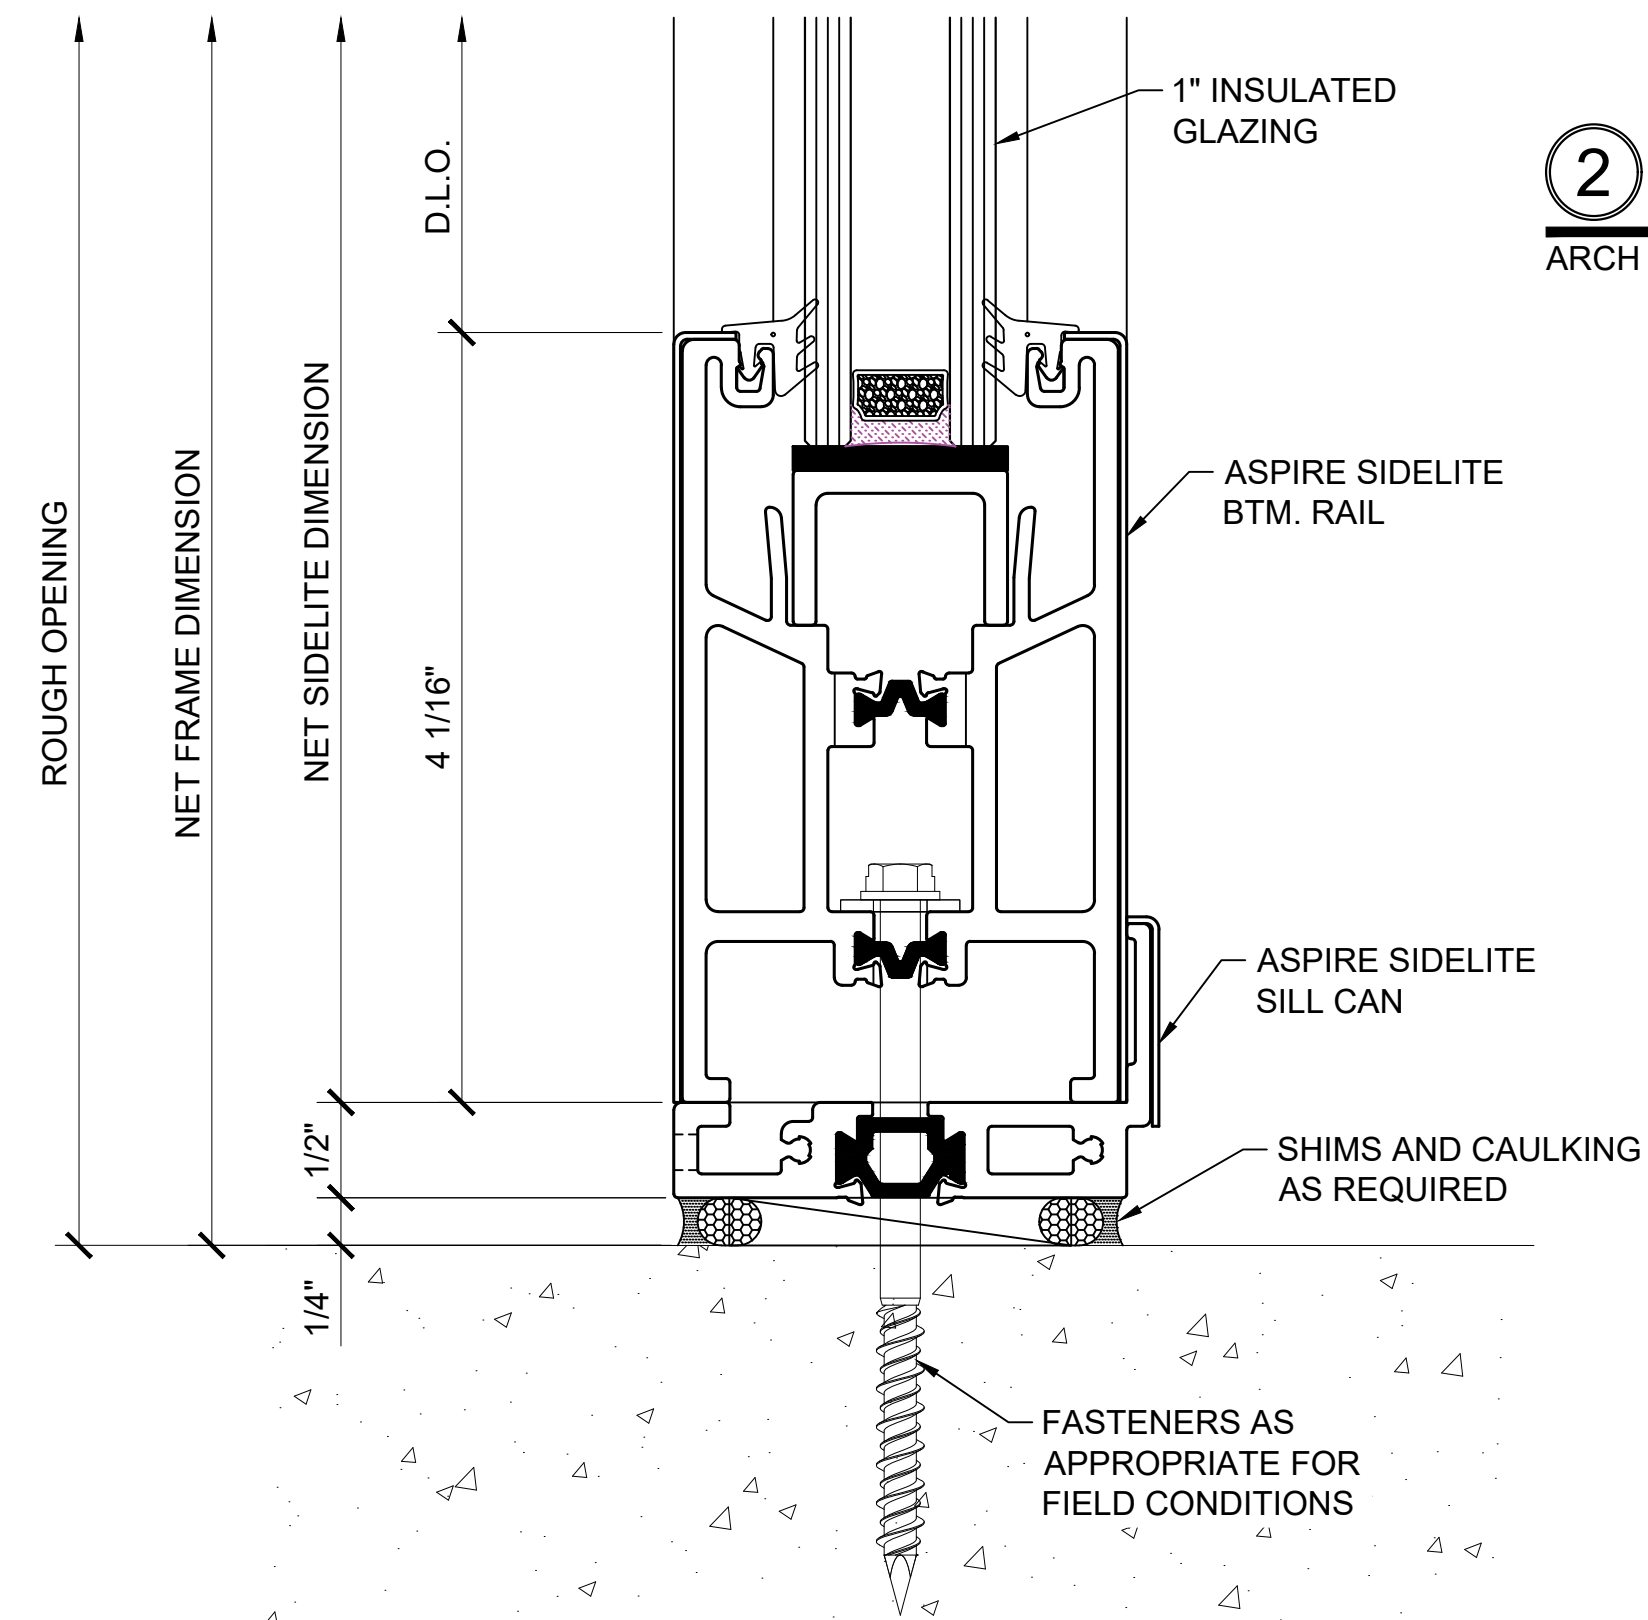

② SIDELITE SILL DETAIL

ARCH REF: 1'-0"=1'-0"

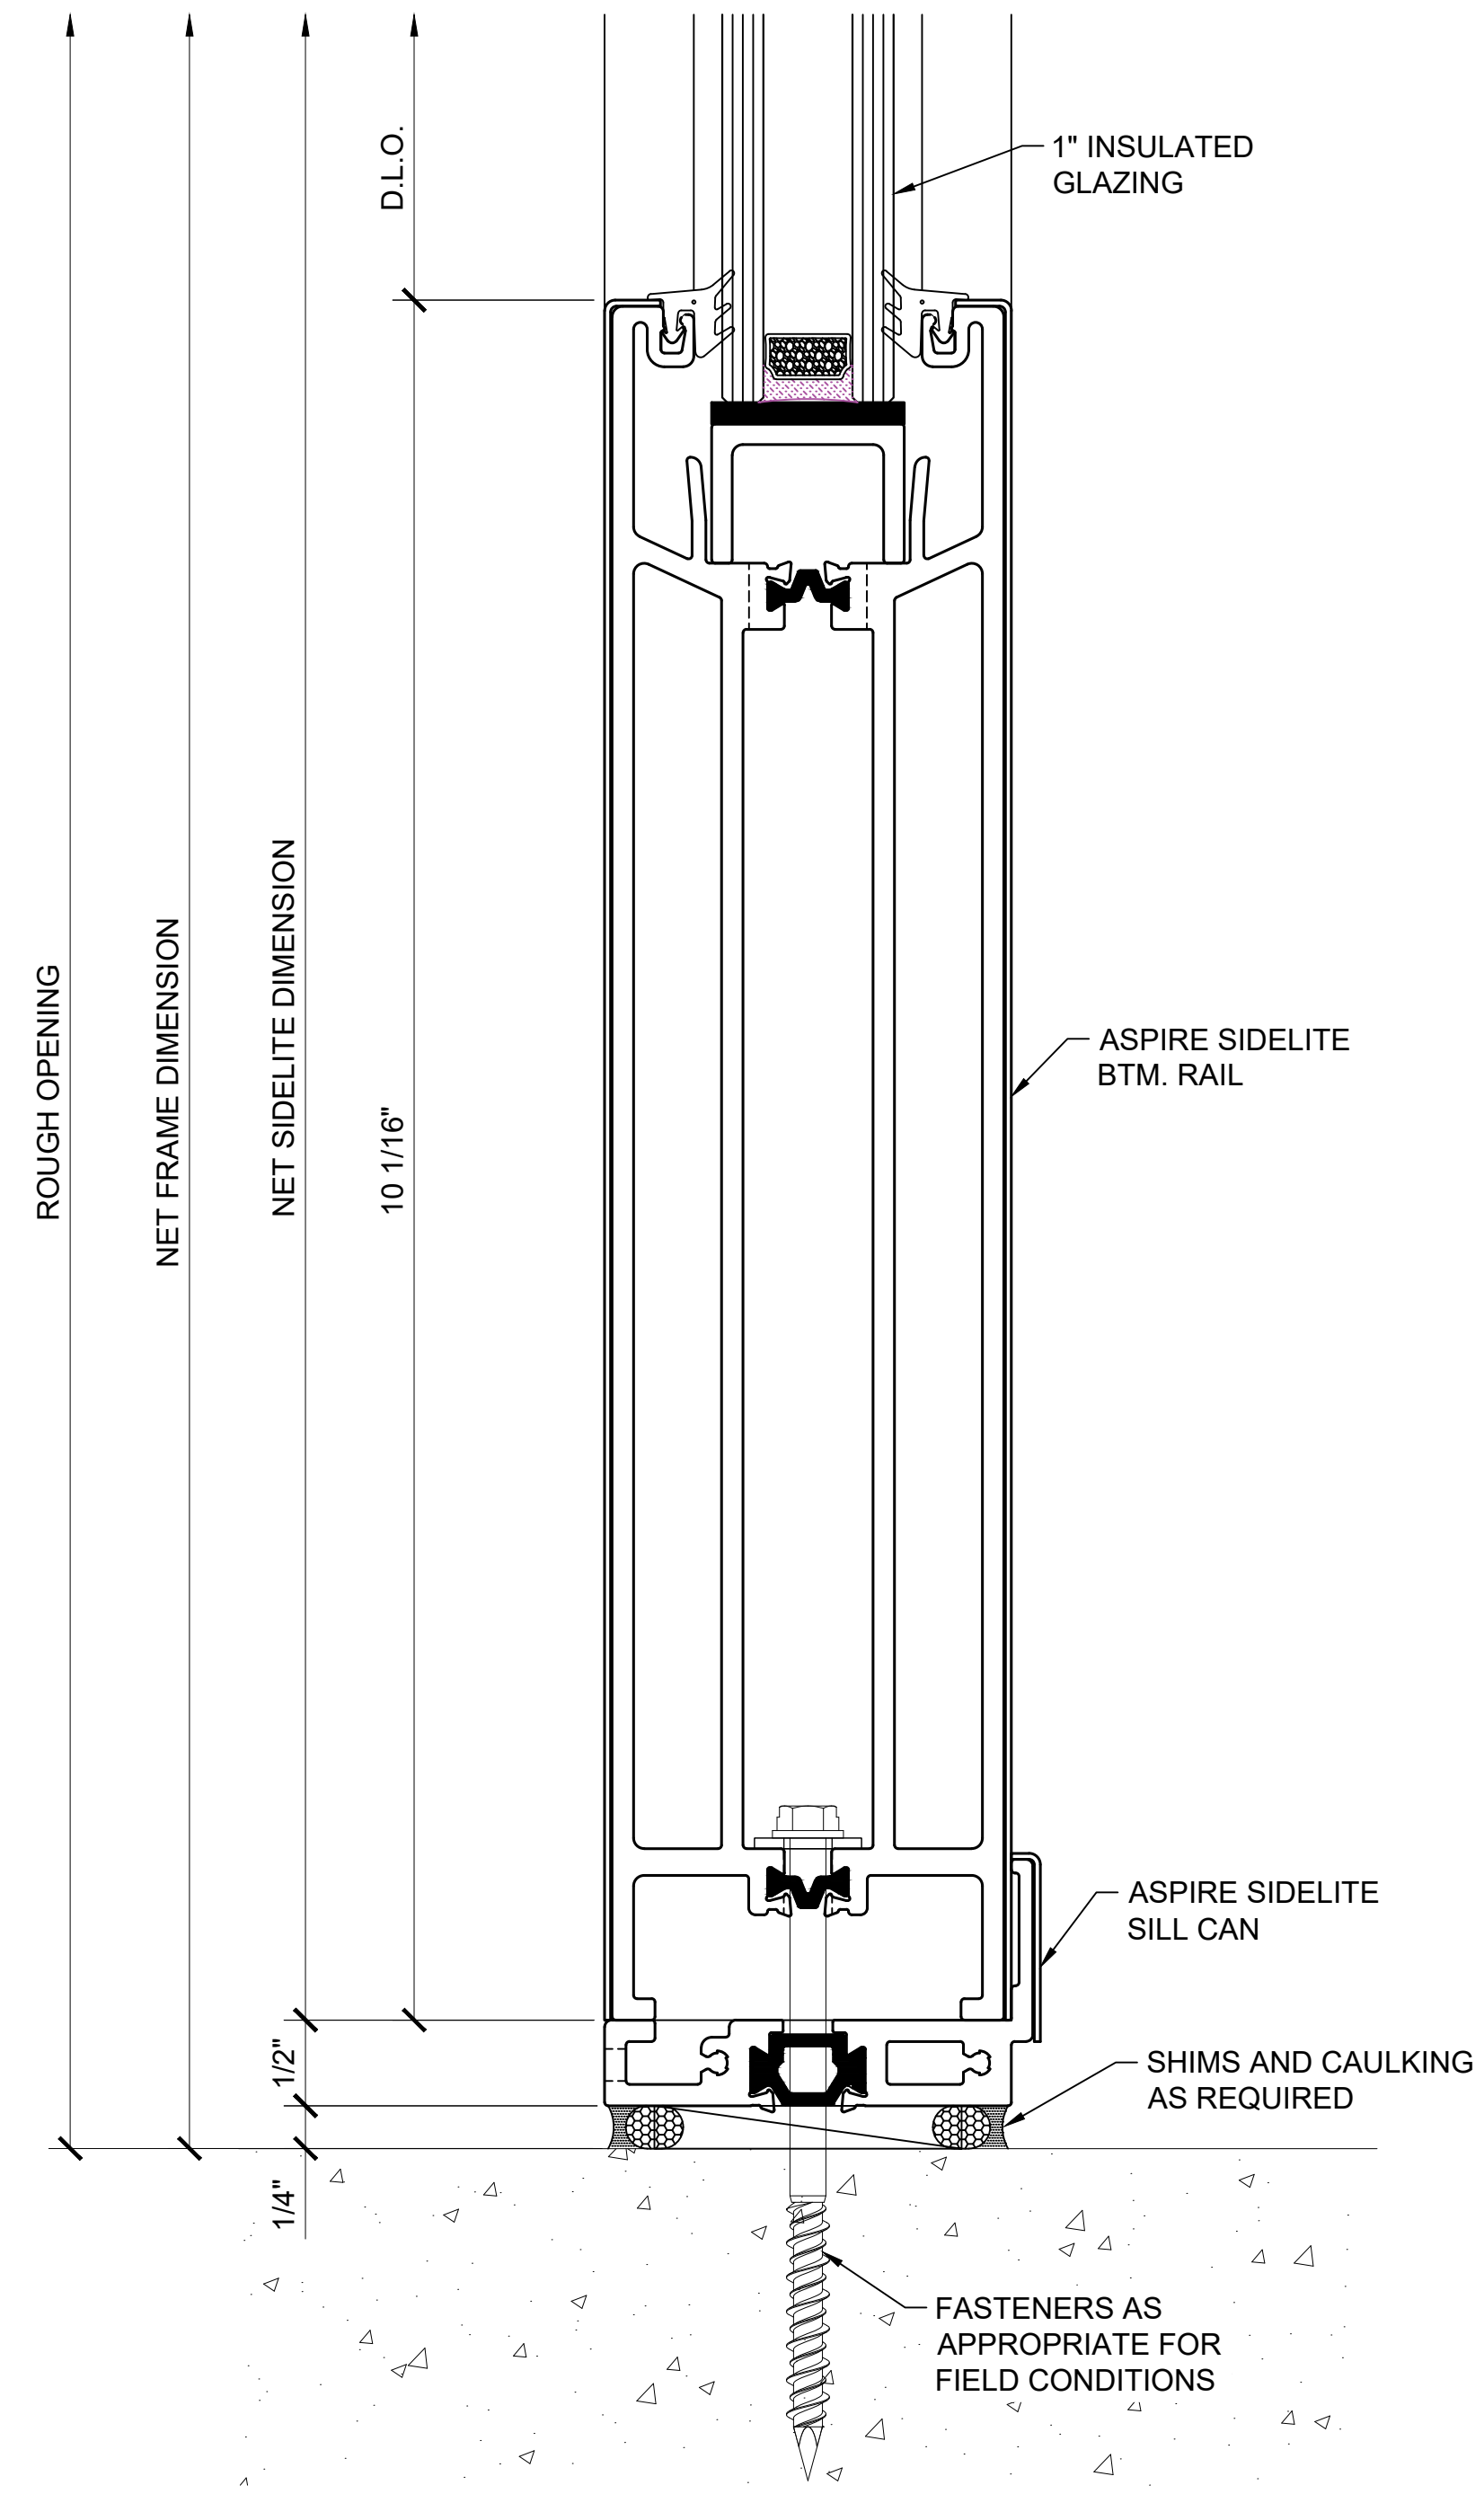

③ SIDELITE SILL DETAIL

ARCH REF: 1'-0"=1'-0"

Architect: _____
 Phone: _____
 Fax: _____
 Contact: _____

Job Name: _____
 Phone: _____
 Fax: _____
 Contact: _____

Customer: _____
 Phone: _____
 Fax: _____
 Contact: _____

REV#	DATE	DRAWN BY
0	09.07.2022	M.D.
1	10.16.2022	M.D.
2		
3		
4		
5		
6		

Drawn By: M.D.
 Checked By: -
 Date: 00/00/22
 Scale: AS NOTED
 Project #: 000000

Sheet No.


Architect: _____
 Job Name: _____
 Customer: _____
 Phone: _____
 Fax: _____
 Contact: _____

Phone: _____
 Fax: _____
 Contact: _____

Phone: _____
 Fax: _____
 Contact: _____


REV#	DATE	DRAWN BY
0	09.07.2022	M.D.
1	10.16.2022	M.D.
2		
3		
4		
5		
6		

Drawn By: M.D.
 Checked By: -
 Date: 00/00/22
 Scale: AS NOTED
 Project #: 000000

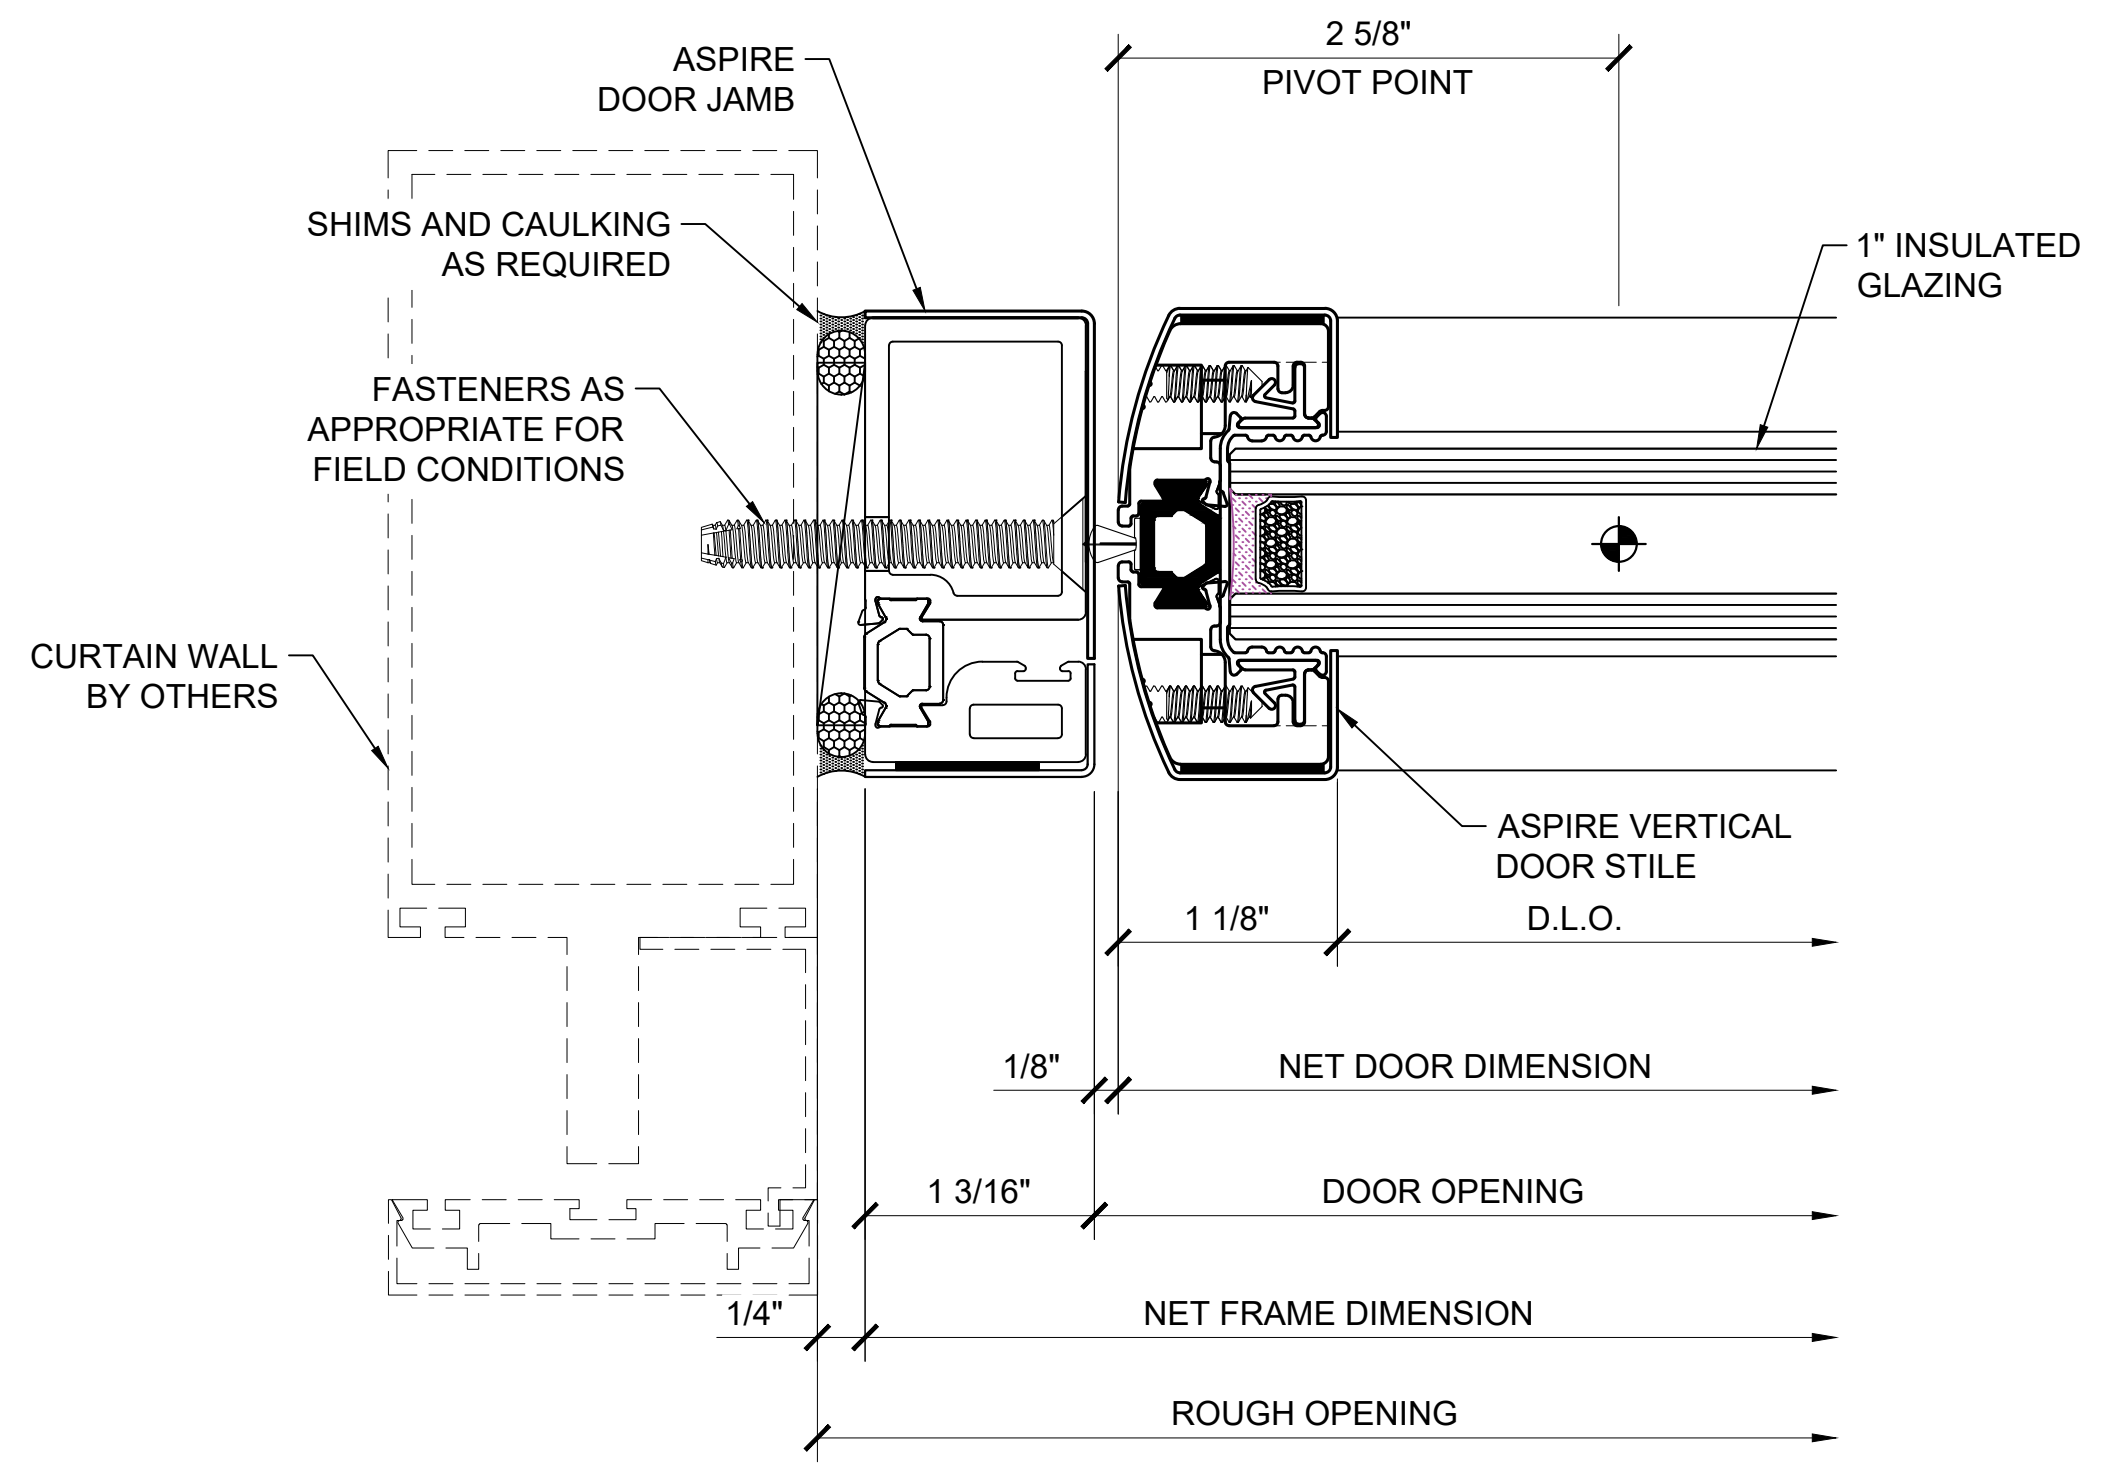


1 JAMB DETAIL

ARCH REF: 1'-0"=1'-0"

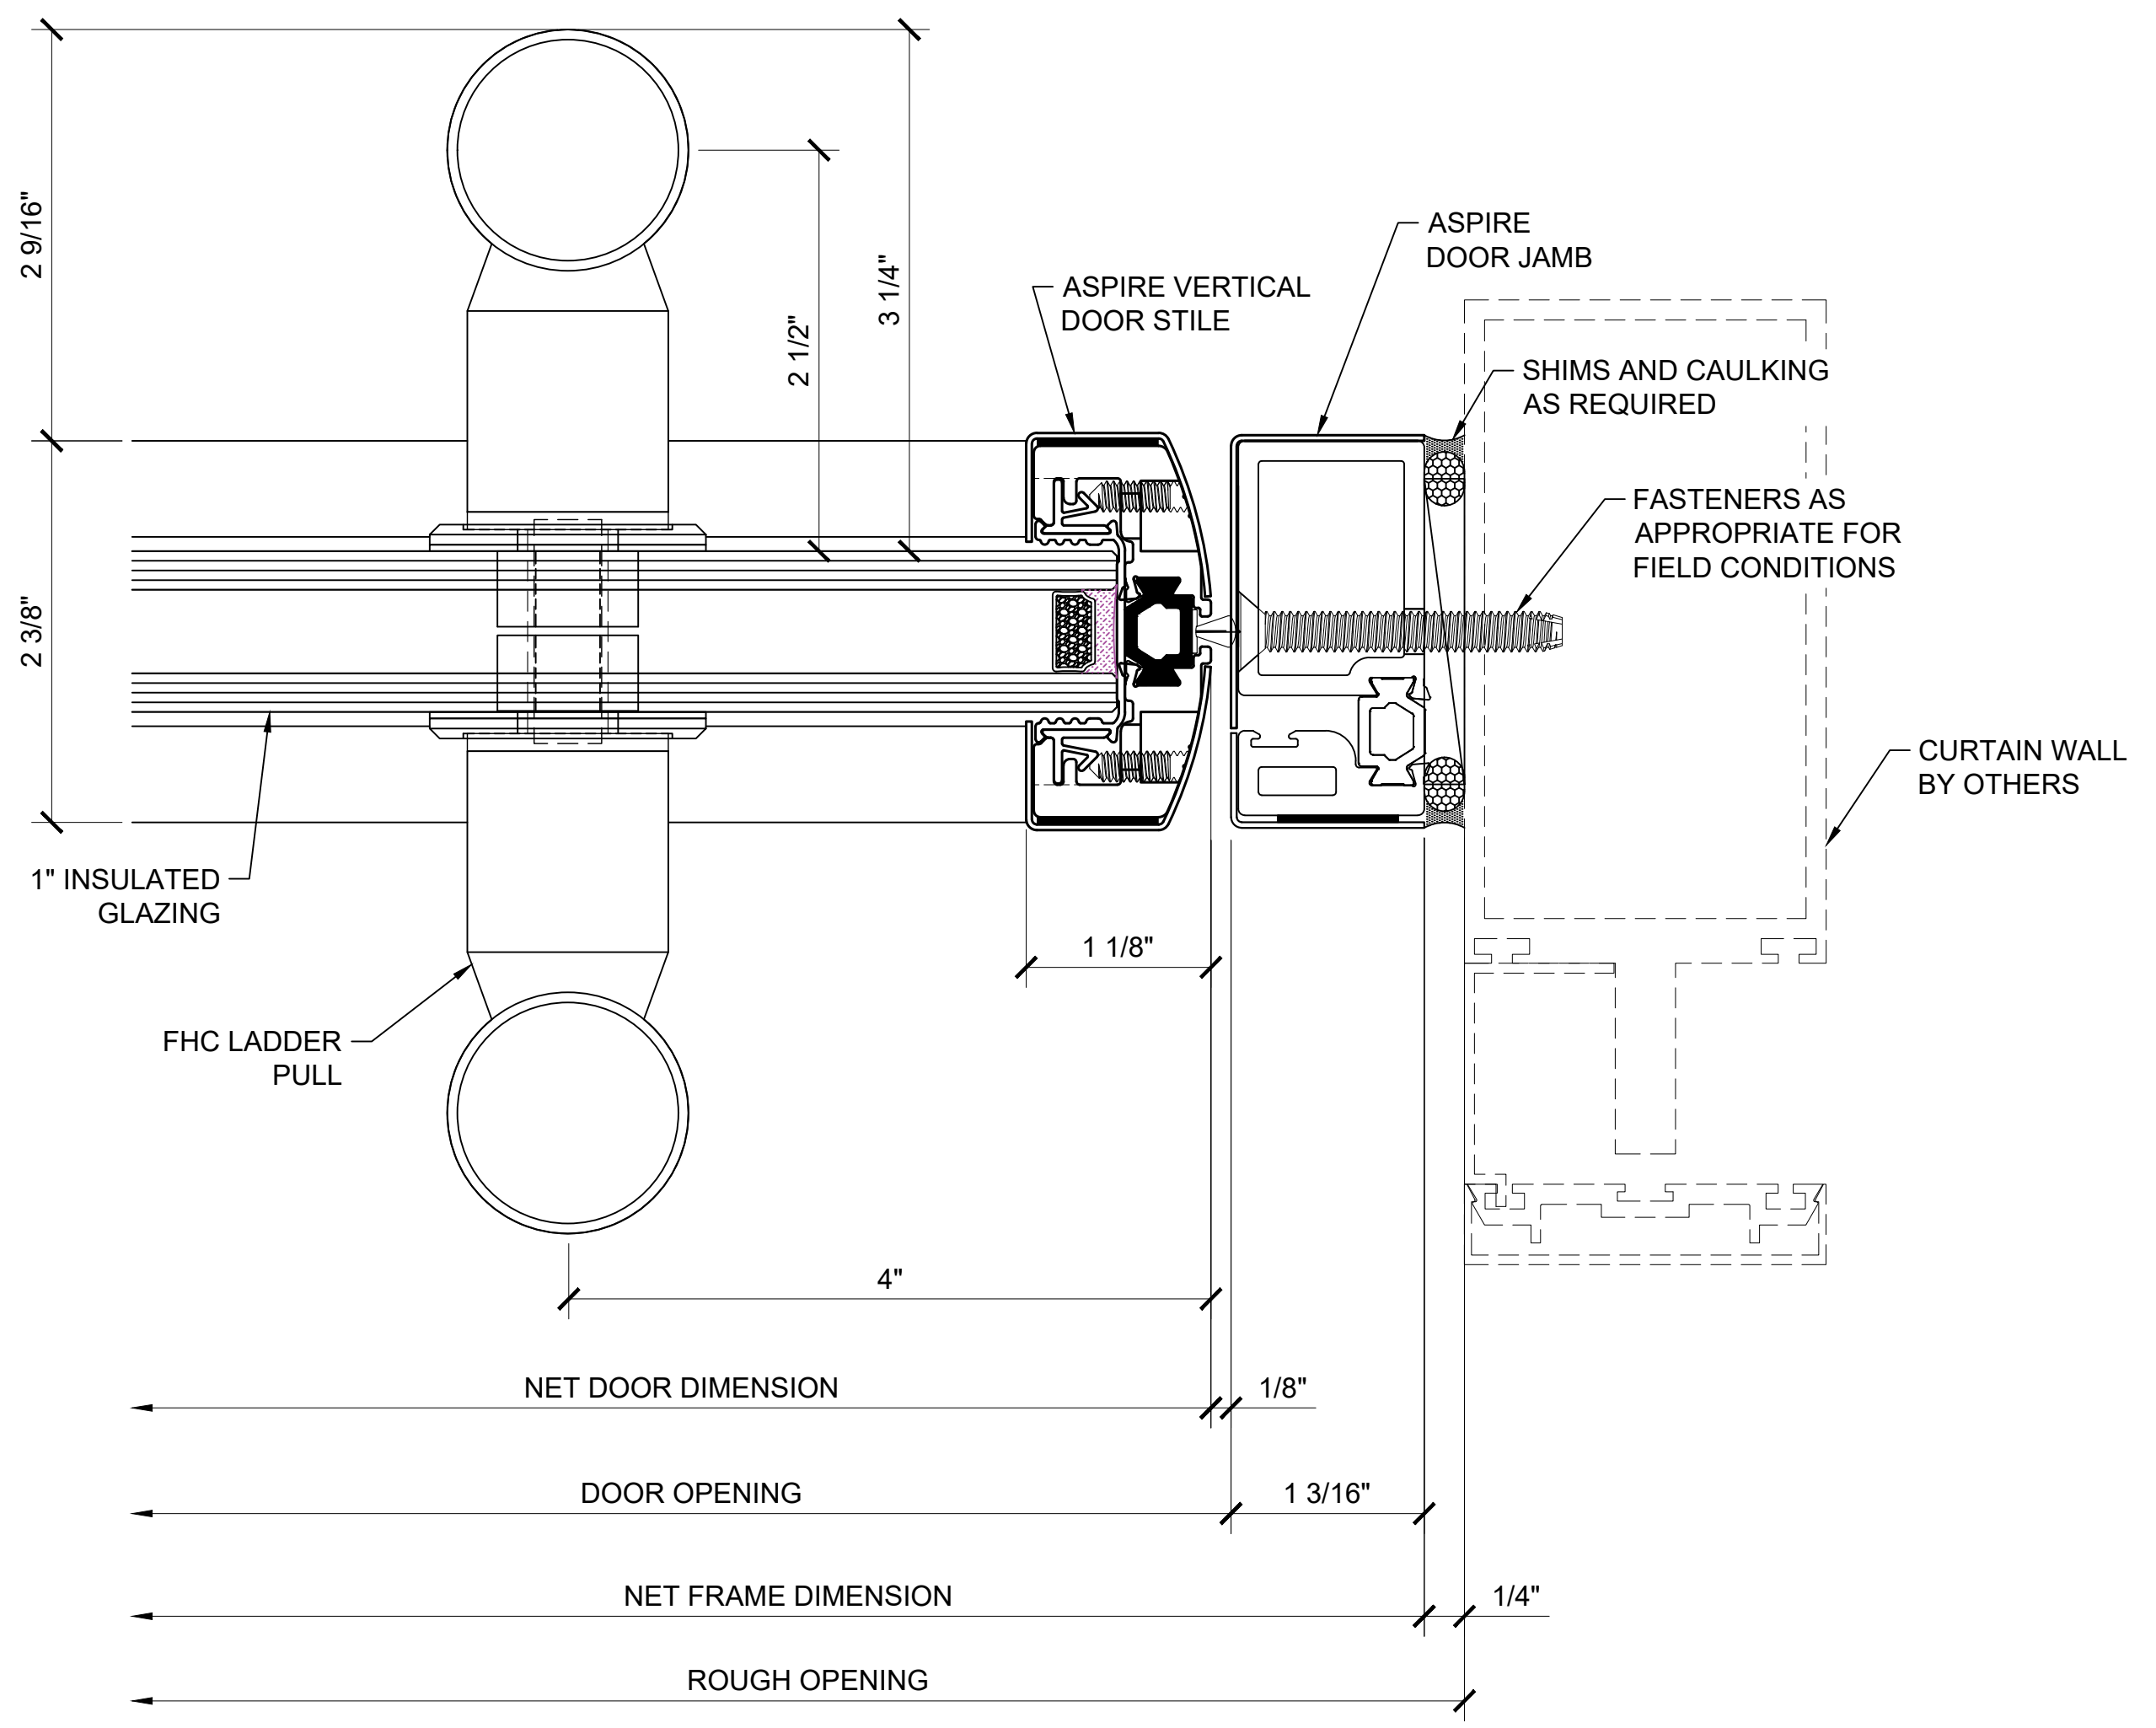


2 JAMB DETAIL

ARCH REF: 1'-0"=1'-0"

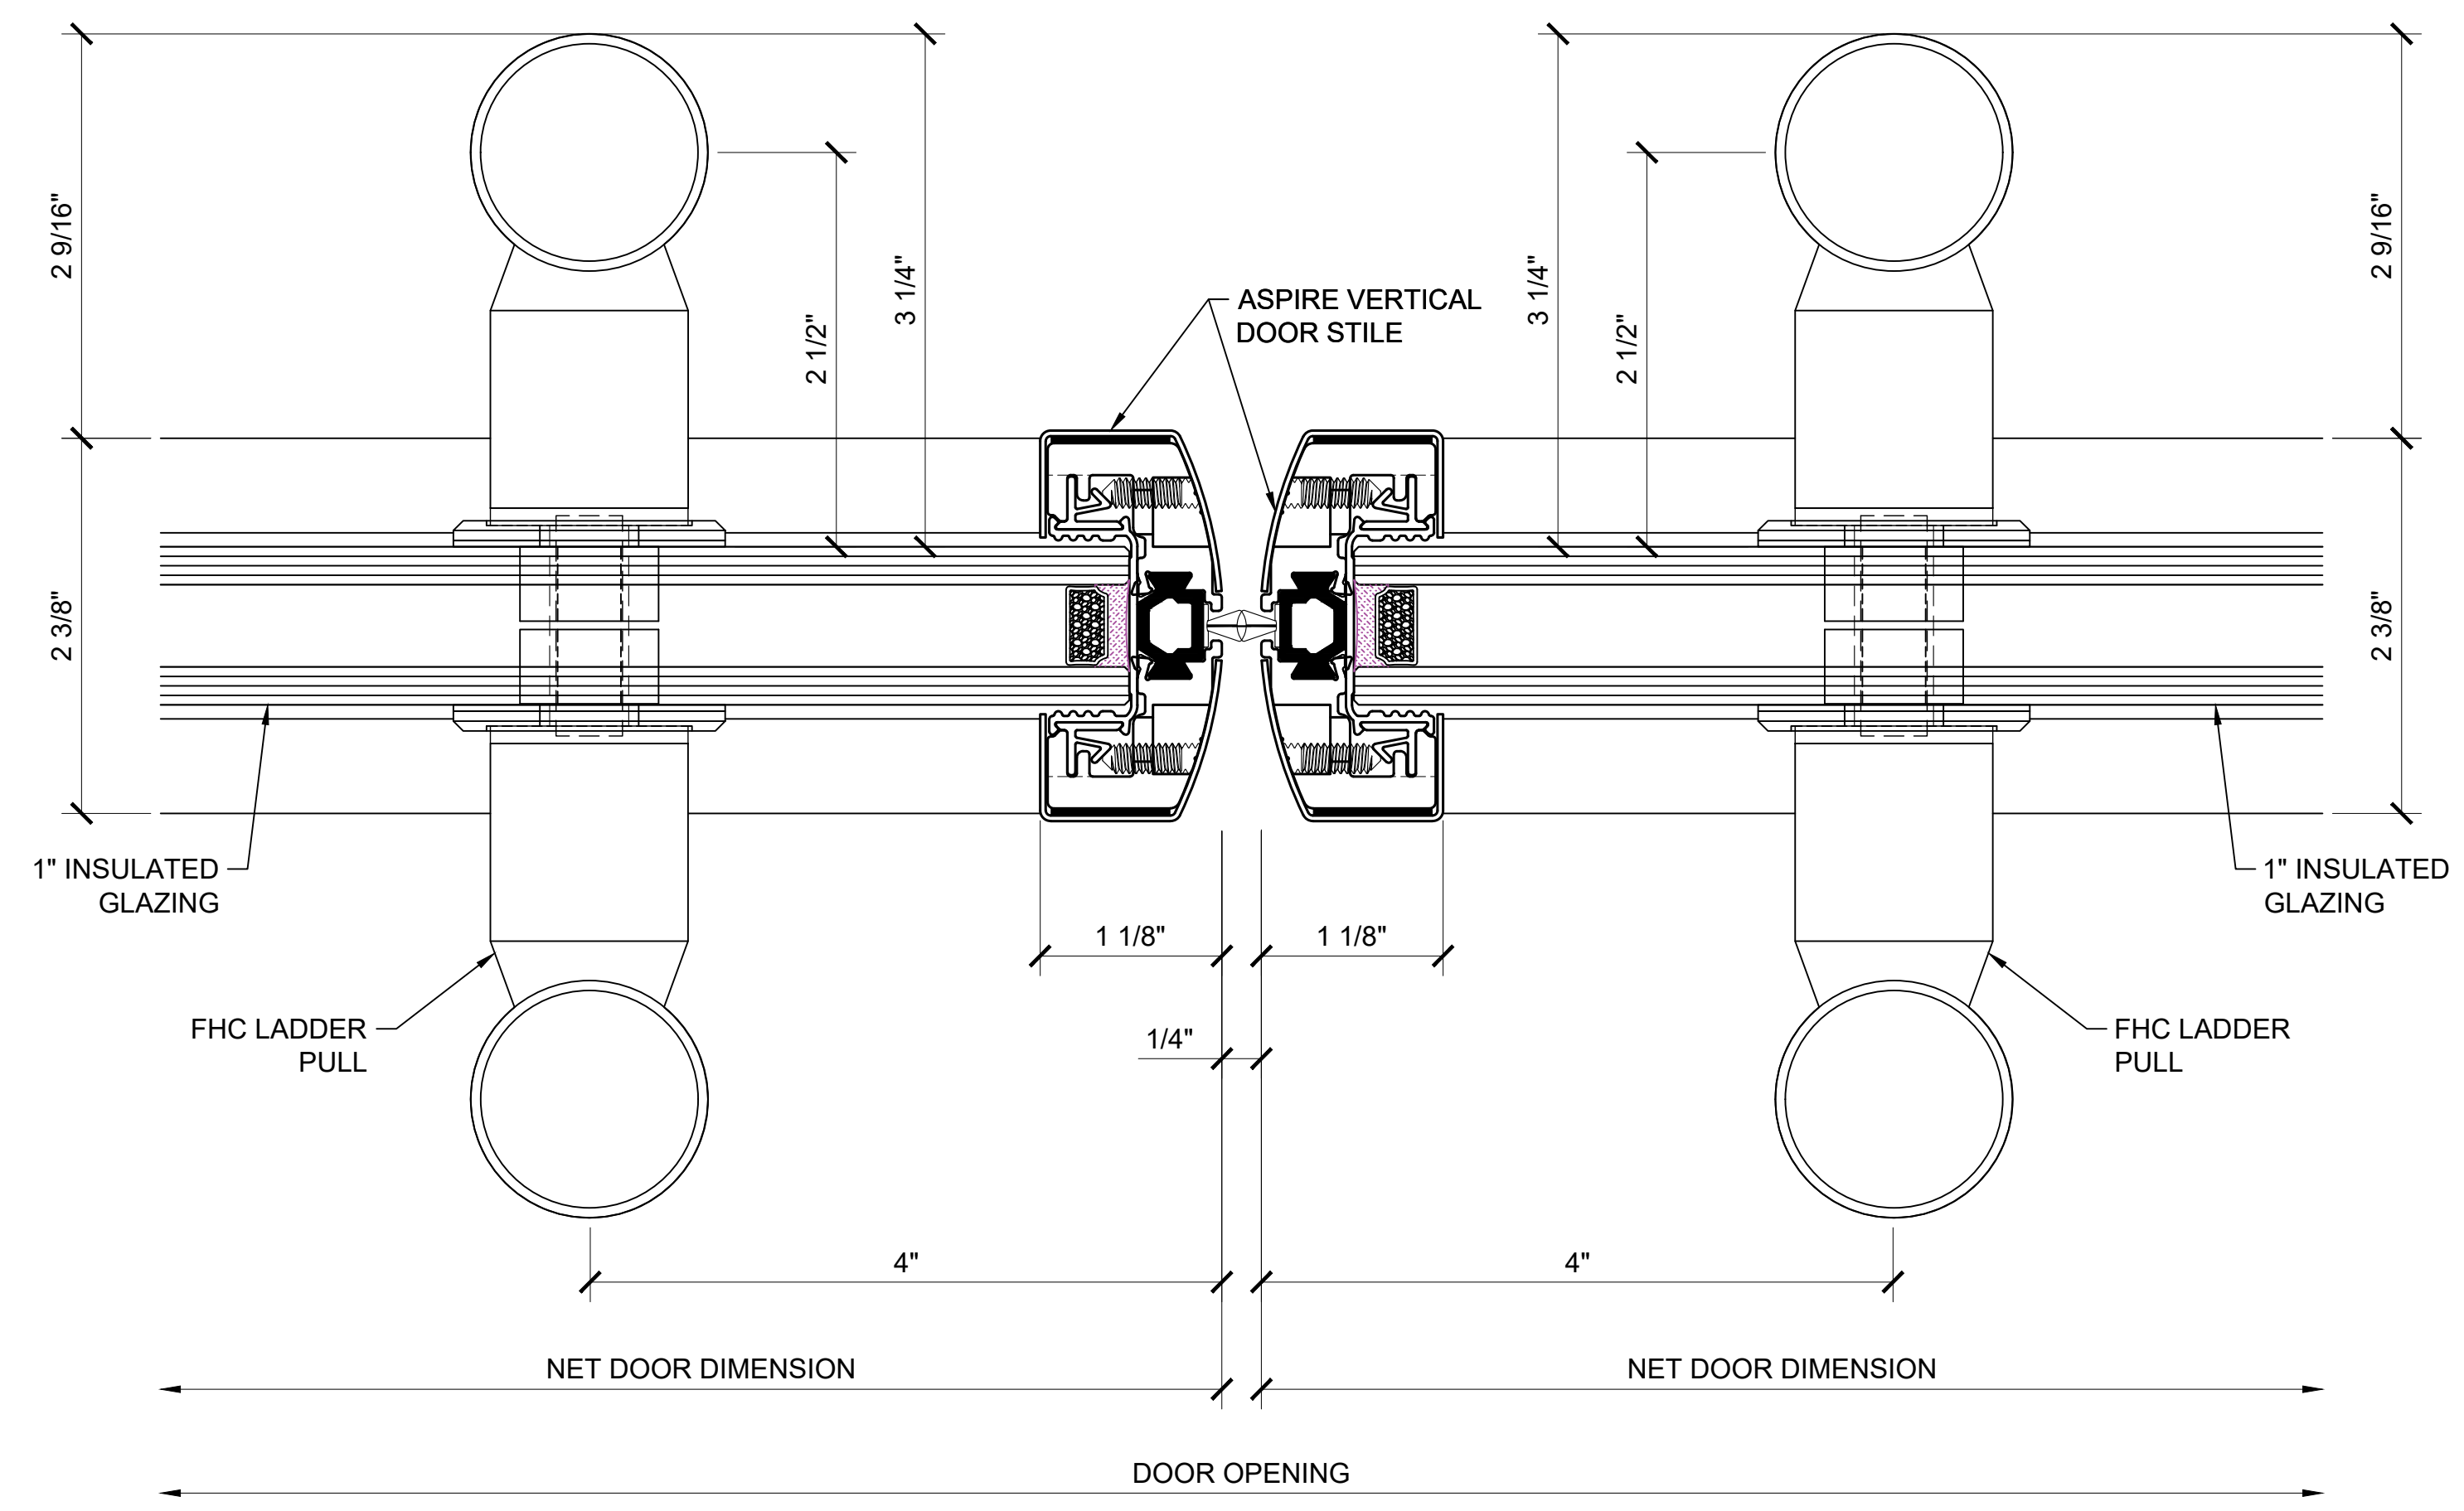


3 MEETING DETAIL

ARCH REF: 1'-0"=1'-0"

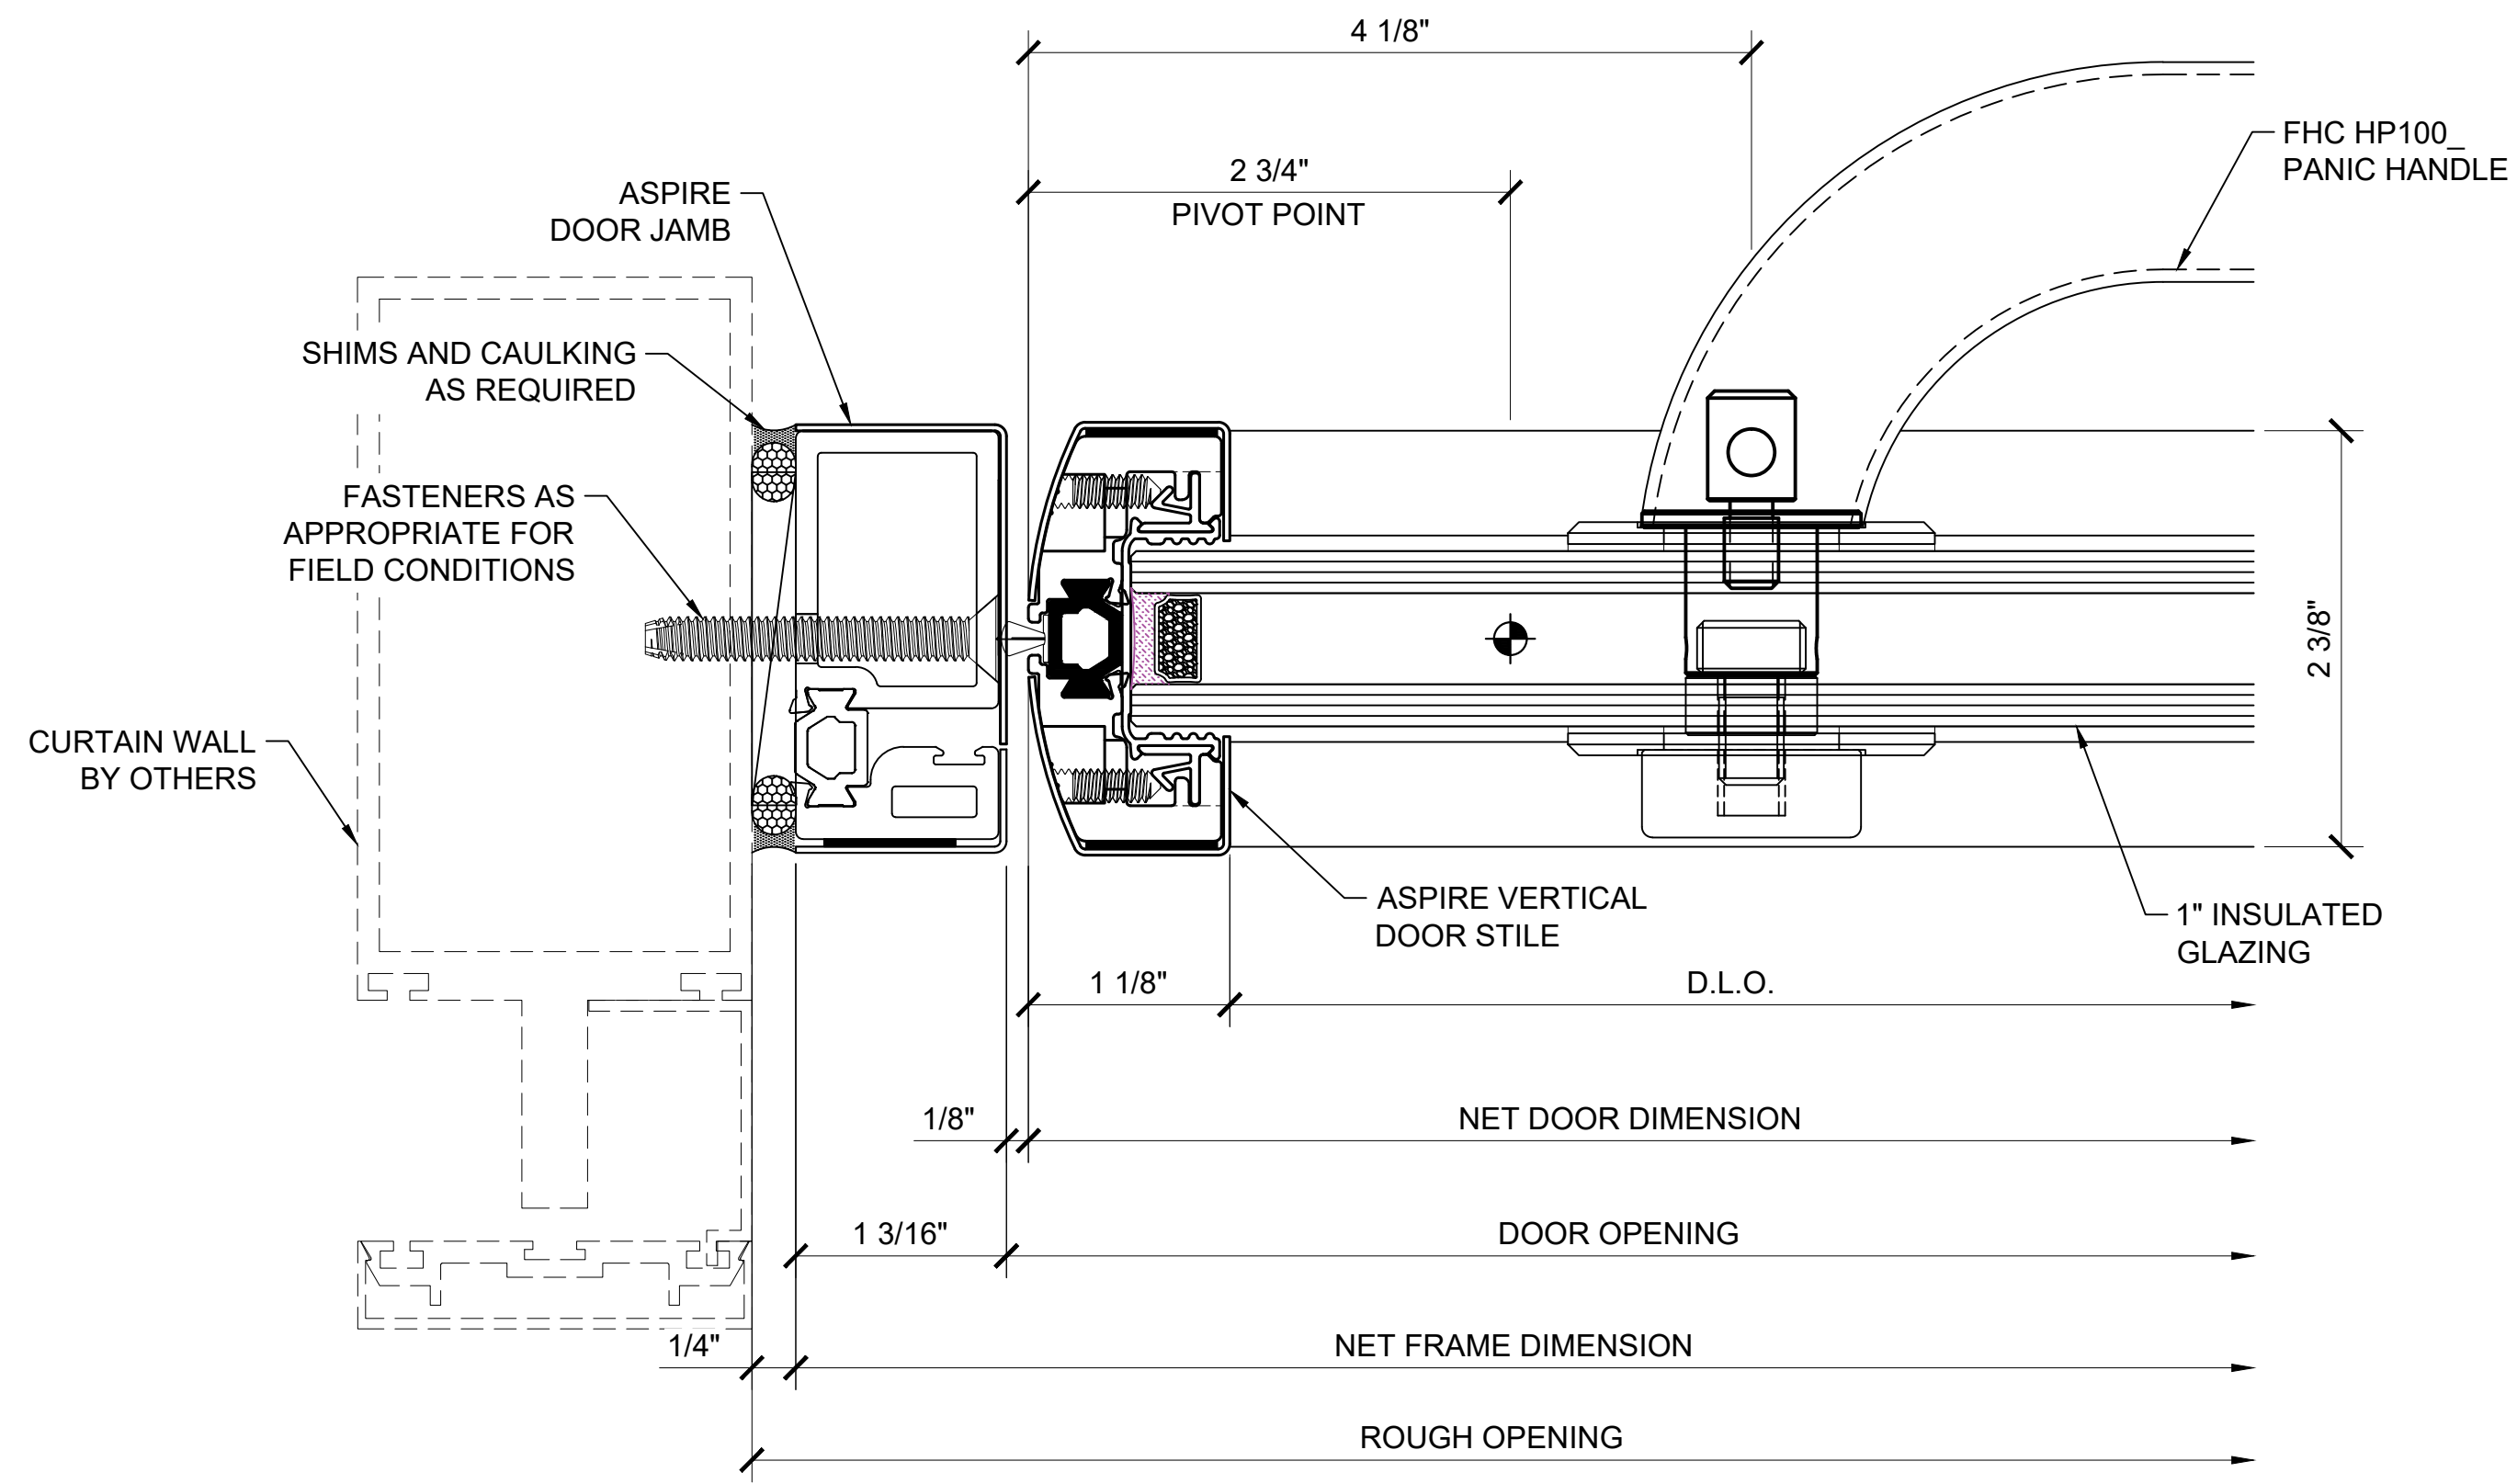


① JAMB DETAIL

ARCH REF: 1'-0"=1'-0"

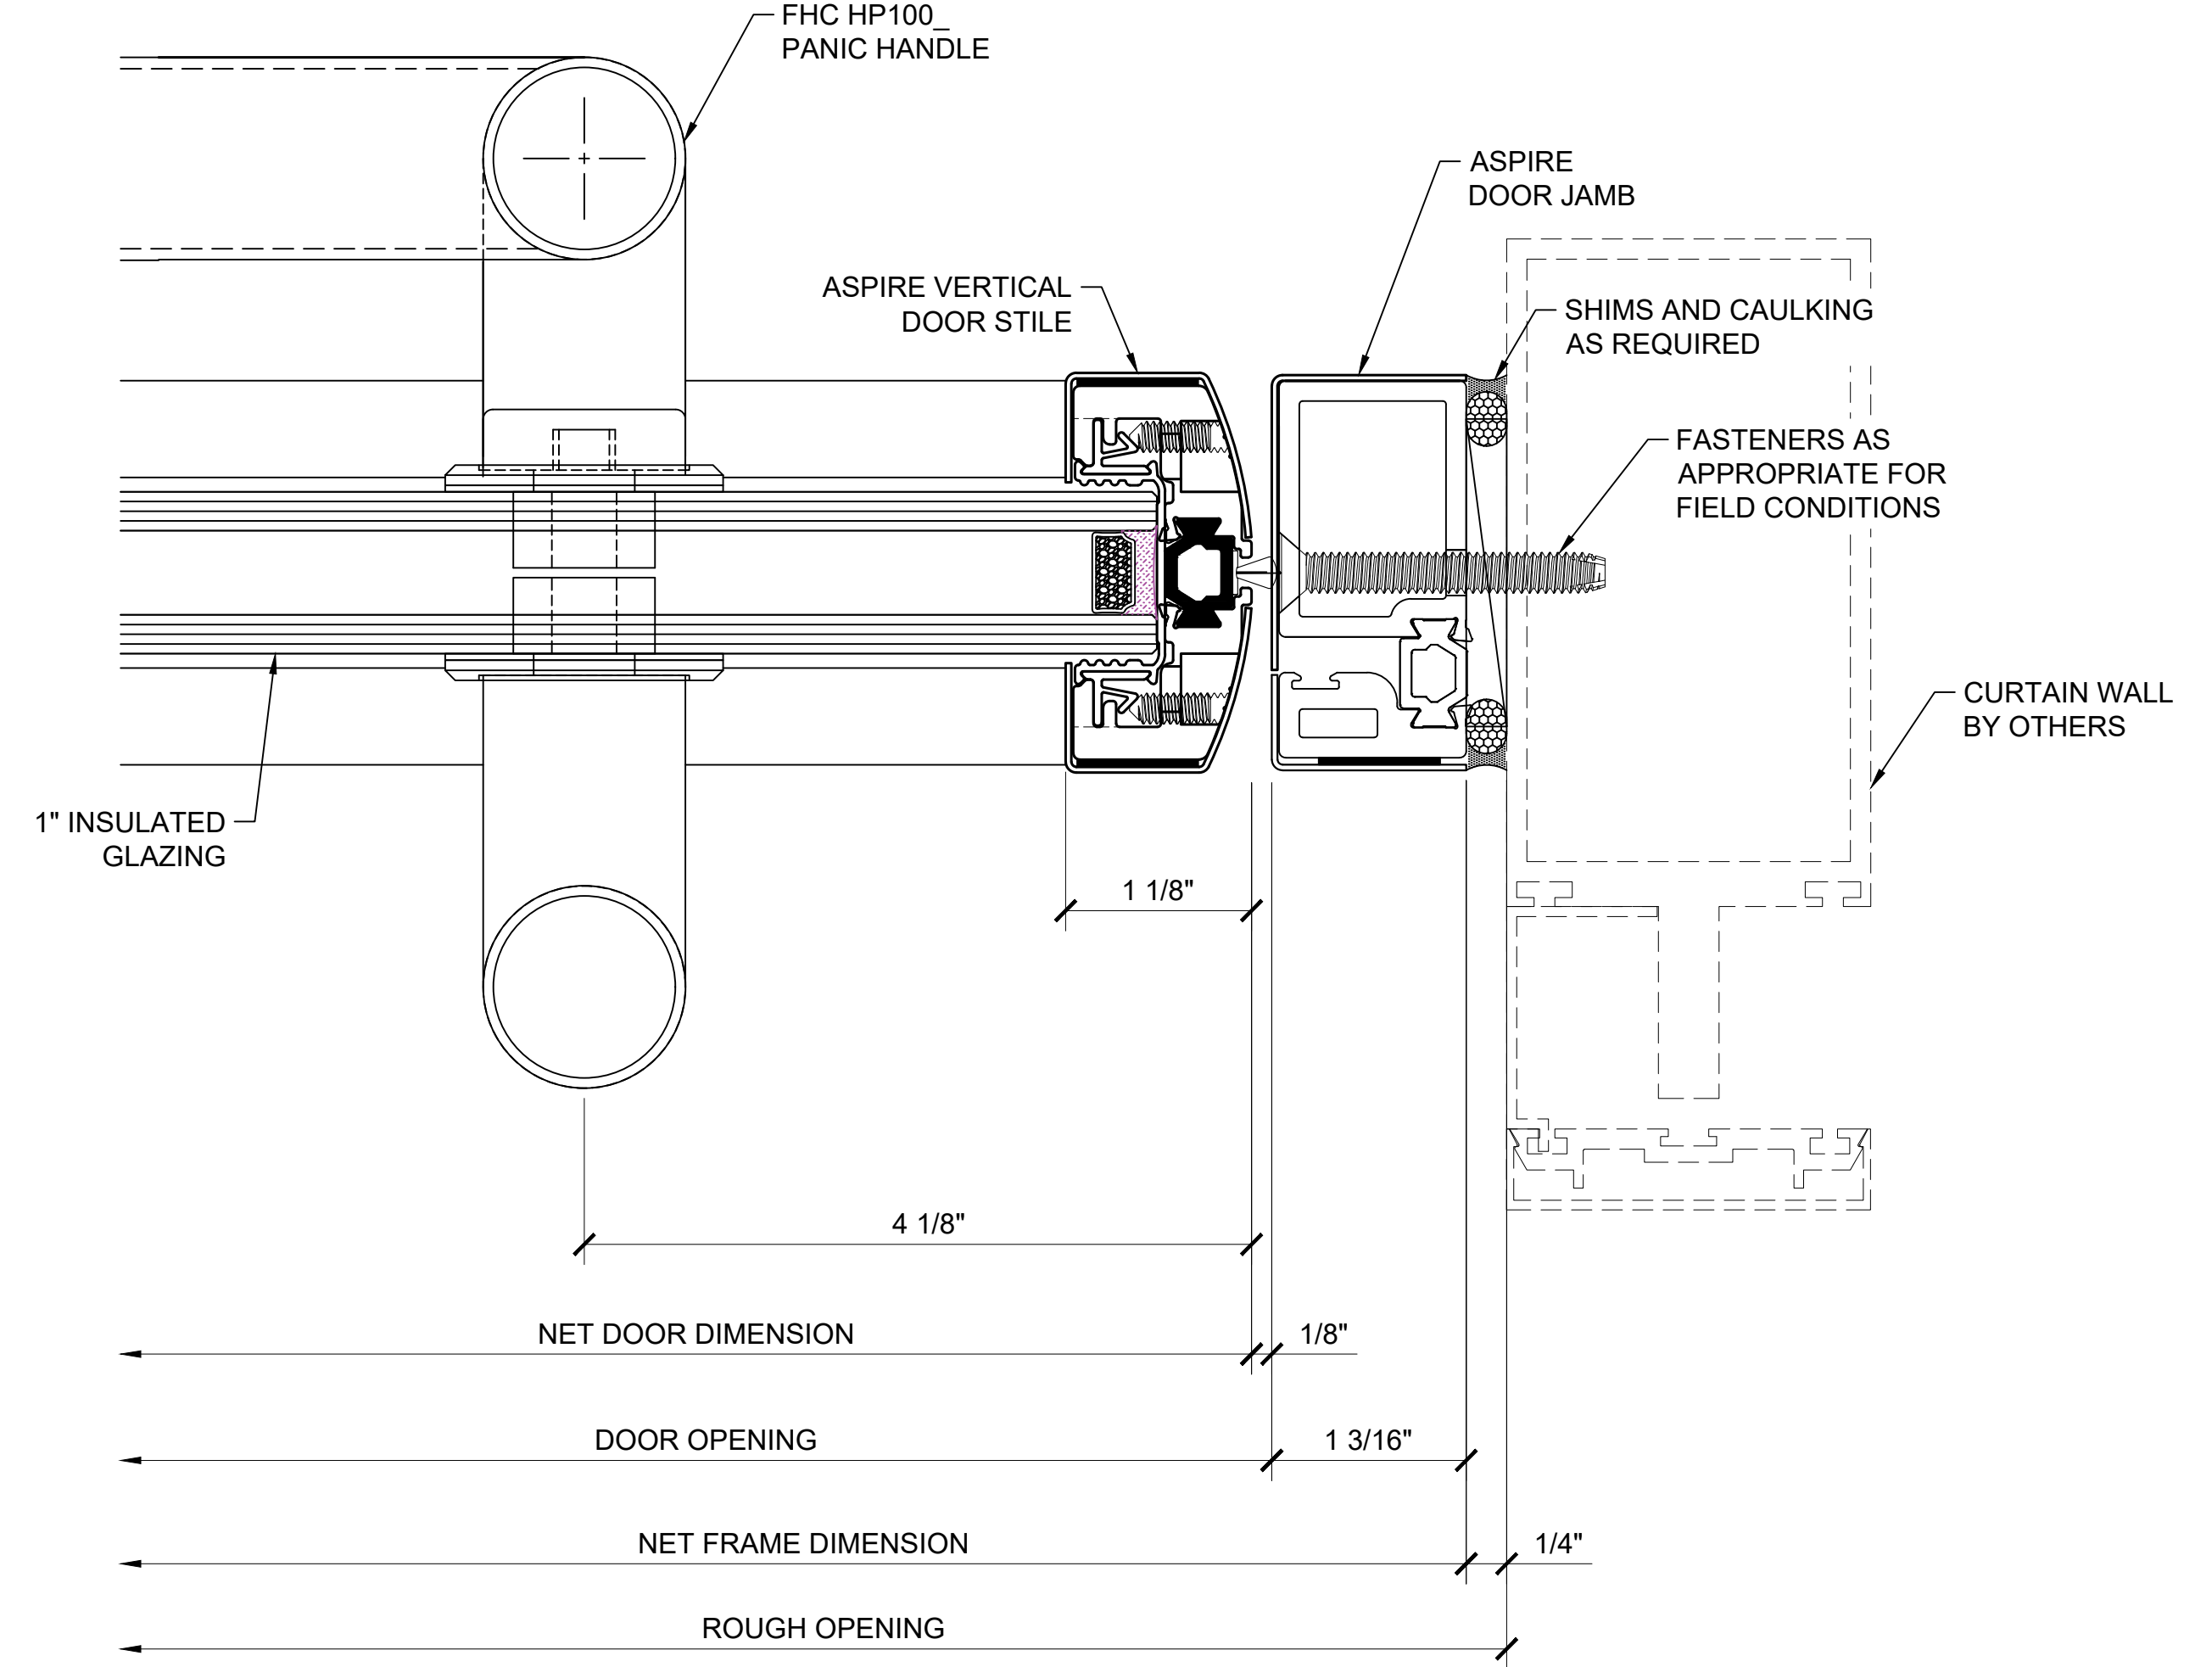

② JAMB DETAIL

ARCH REF: 1'-0"=1'-0"

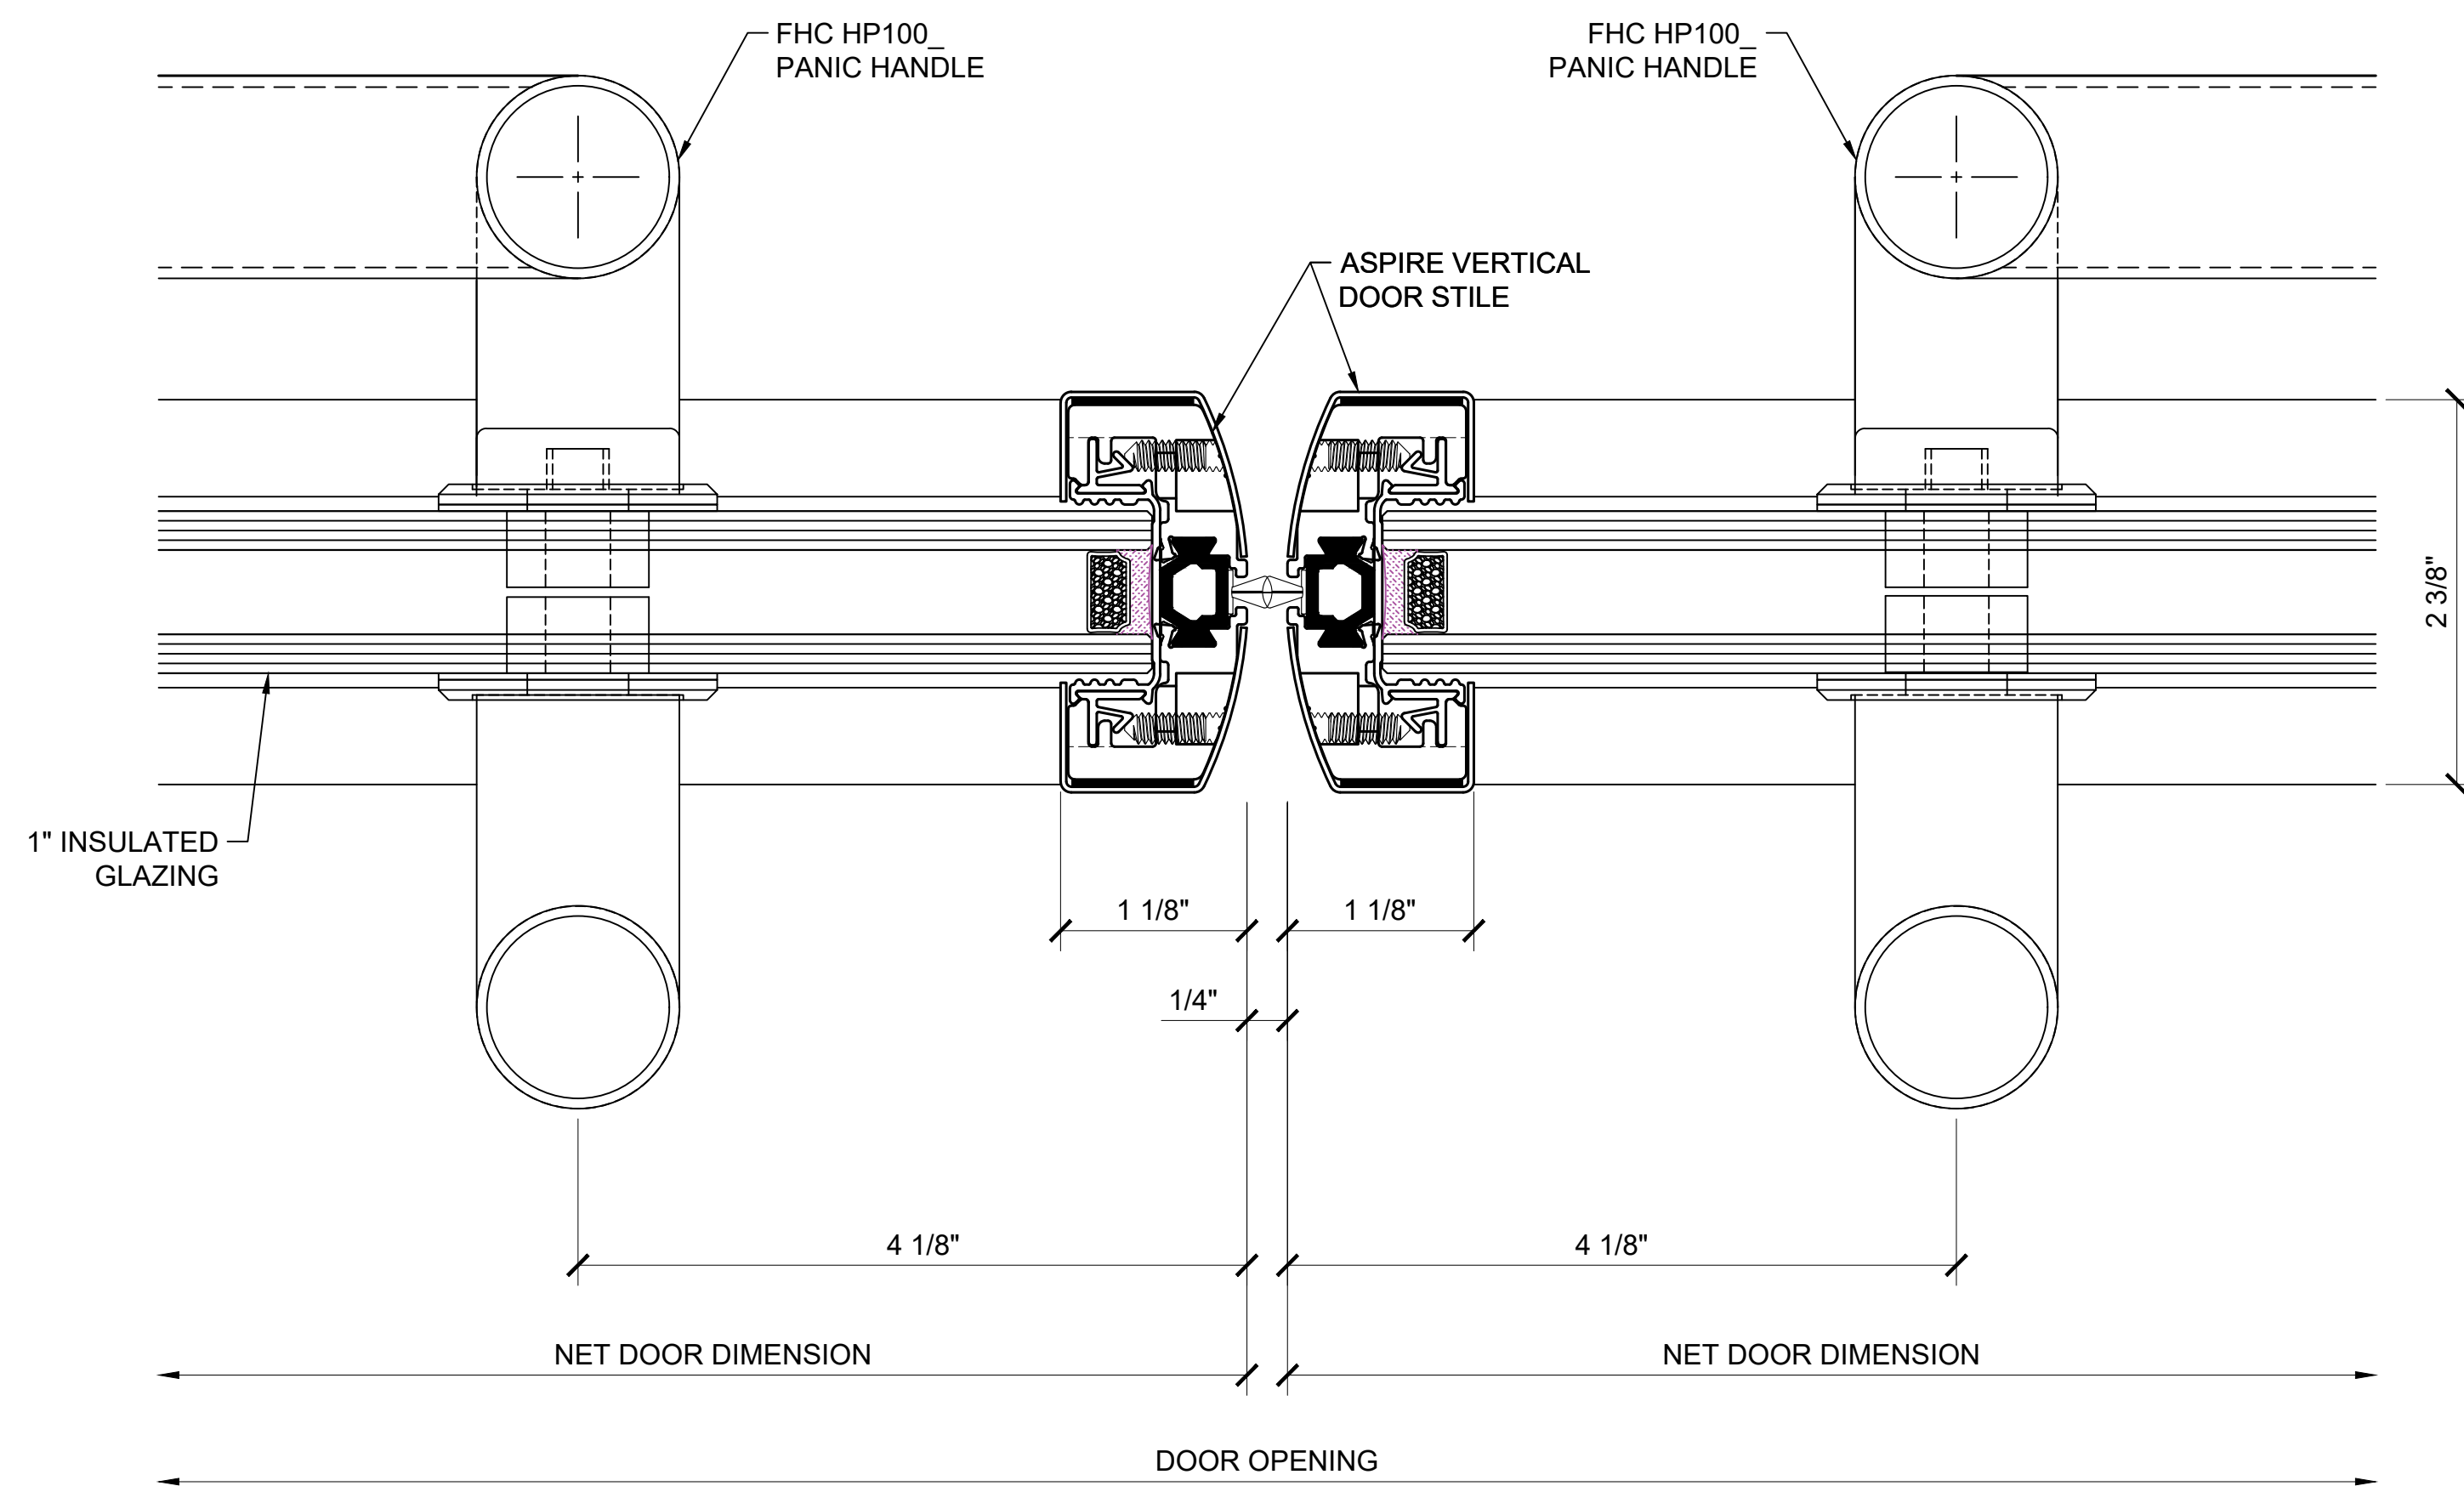

③ MEETING DETAIL

ARCH REF: 1'-0"=1'-0"


Architect: _____
Job Name: _____
Customer: _____
Phone: _____
Fax: _____
Contact: _____

Phone: _____
Fax: _____
Contact: _____


Phone: _____
Fax: _____
Contact: _____

REV#	DATE	DRAWN BY
0	09.07.2022	M.D.
1	10.16.2022	M.D.
2		
3		
4		
5		
6		


Drawn By: M.D.
Checked By: -
Date: 00/00/22
Scale: AS NOTED
Project #: 000000

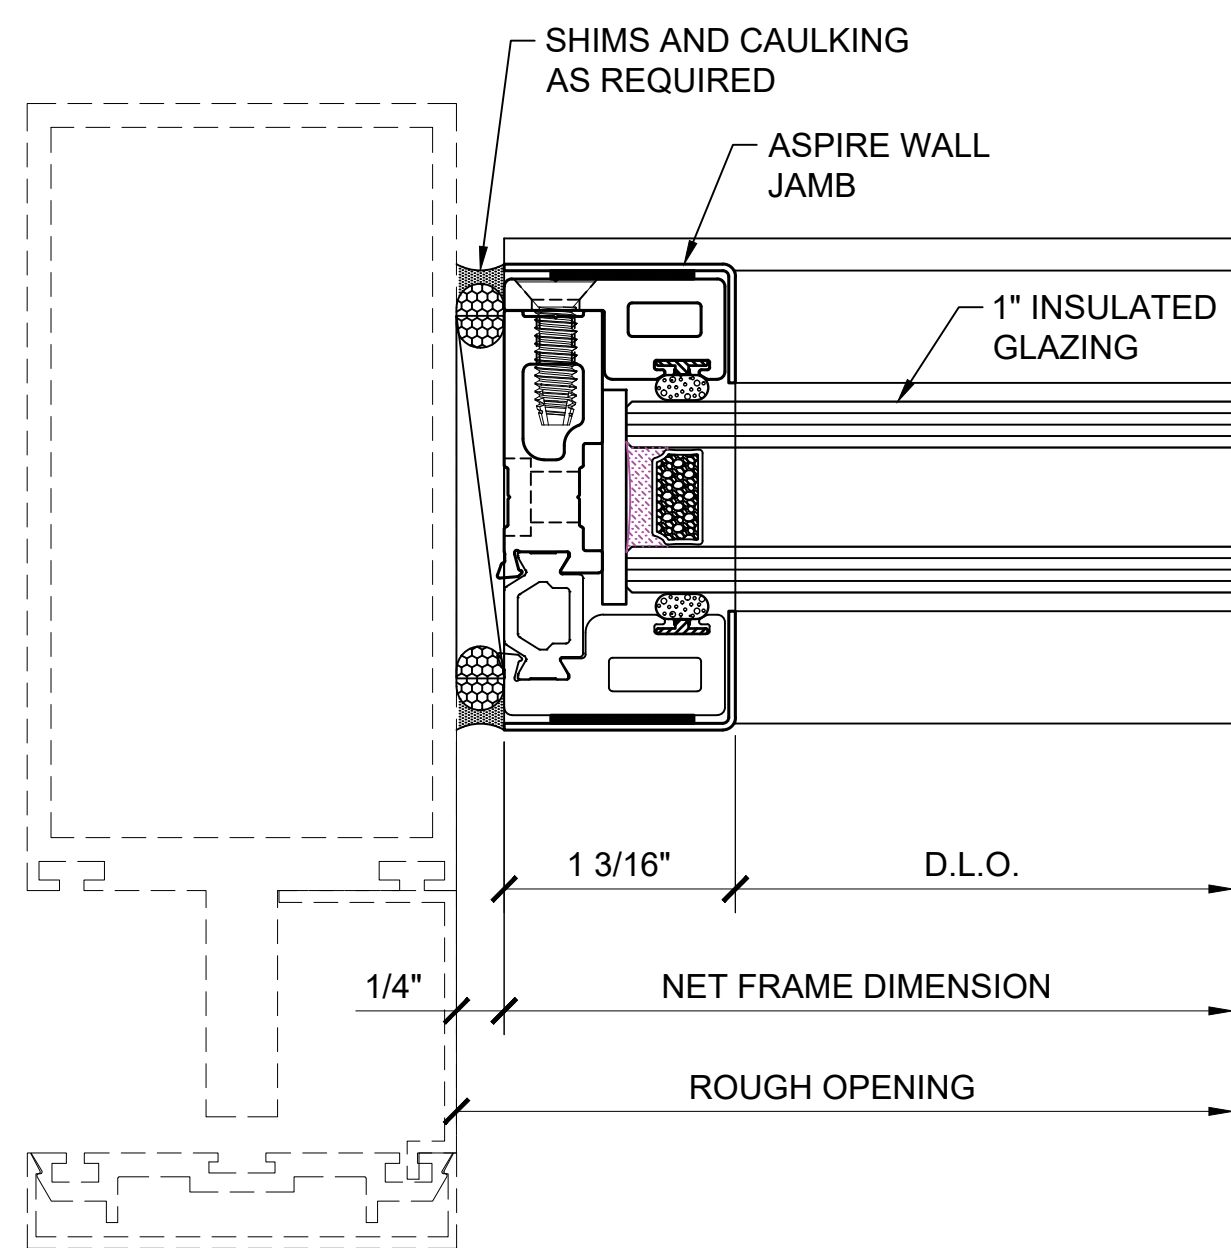


① SIDELITE JAMB DETAIL
 ARCH REF: 1'-0"=1'-0"

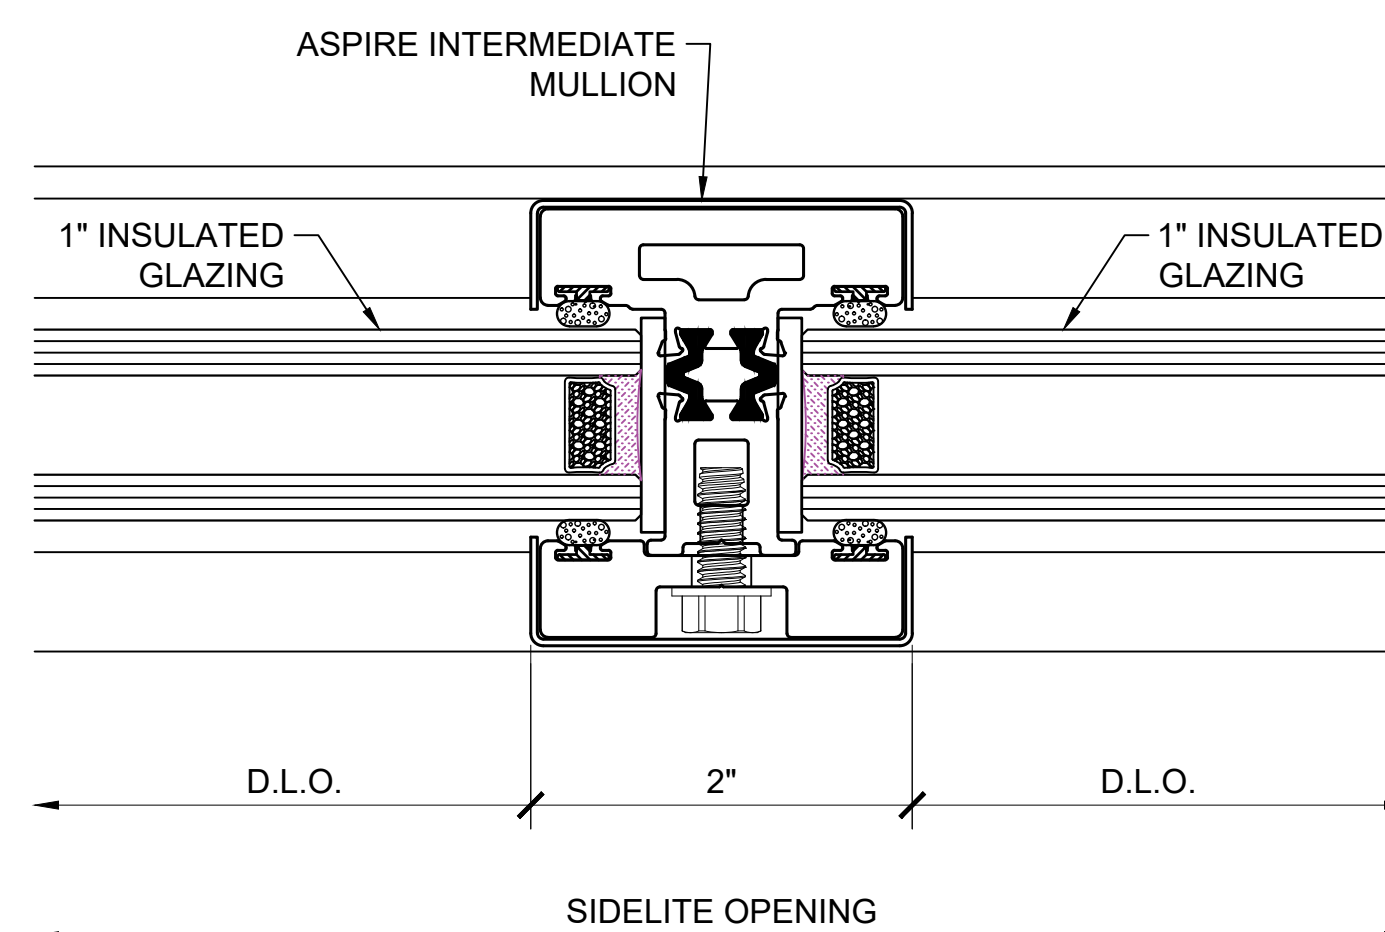

② INTERMEDIATE MULLION DETAIL
 ARCH REF: 1'-0"=1'-0"

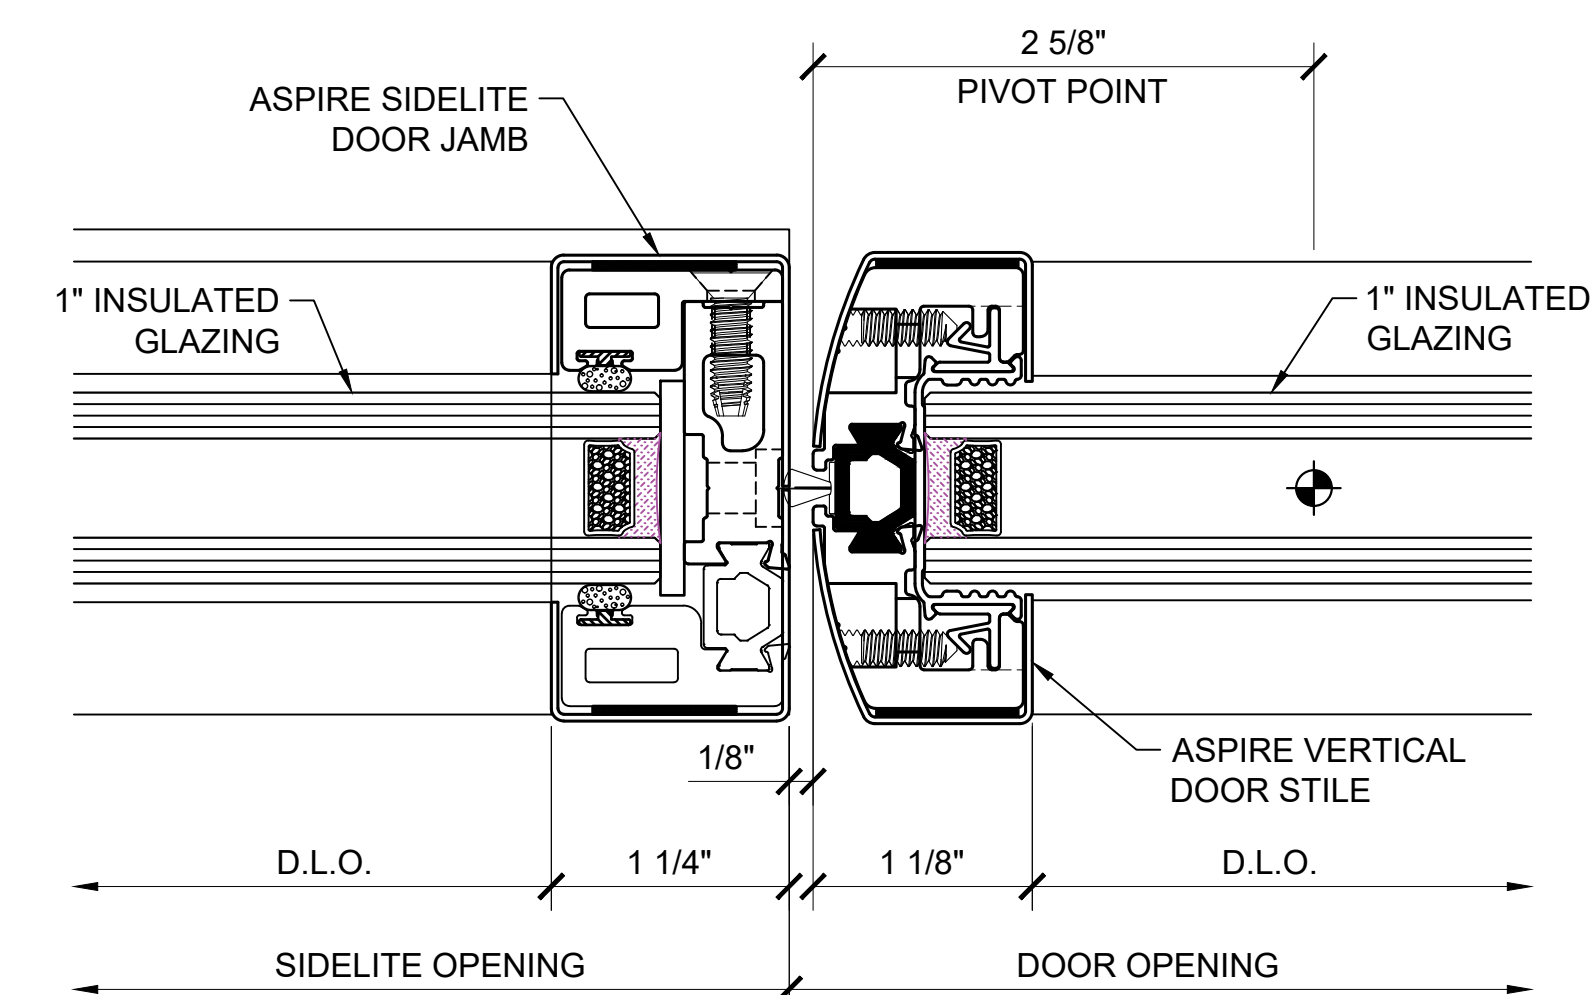

③ DOOR/SIDELITE JAMB DETAIL
 ARCH REF: 1'-0"=1'-0"

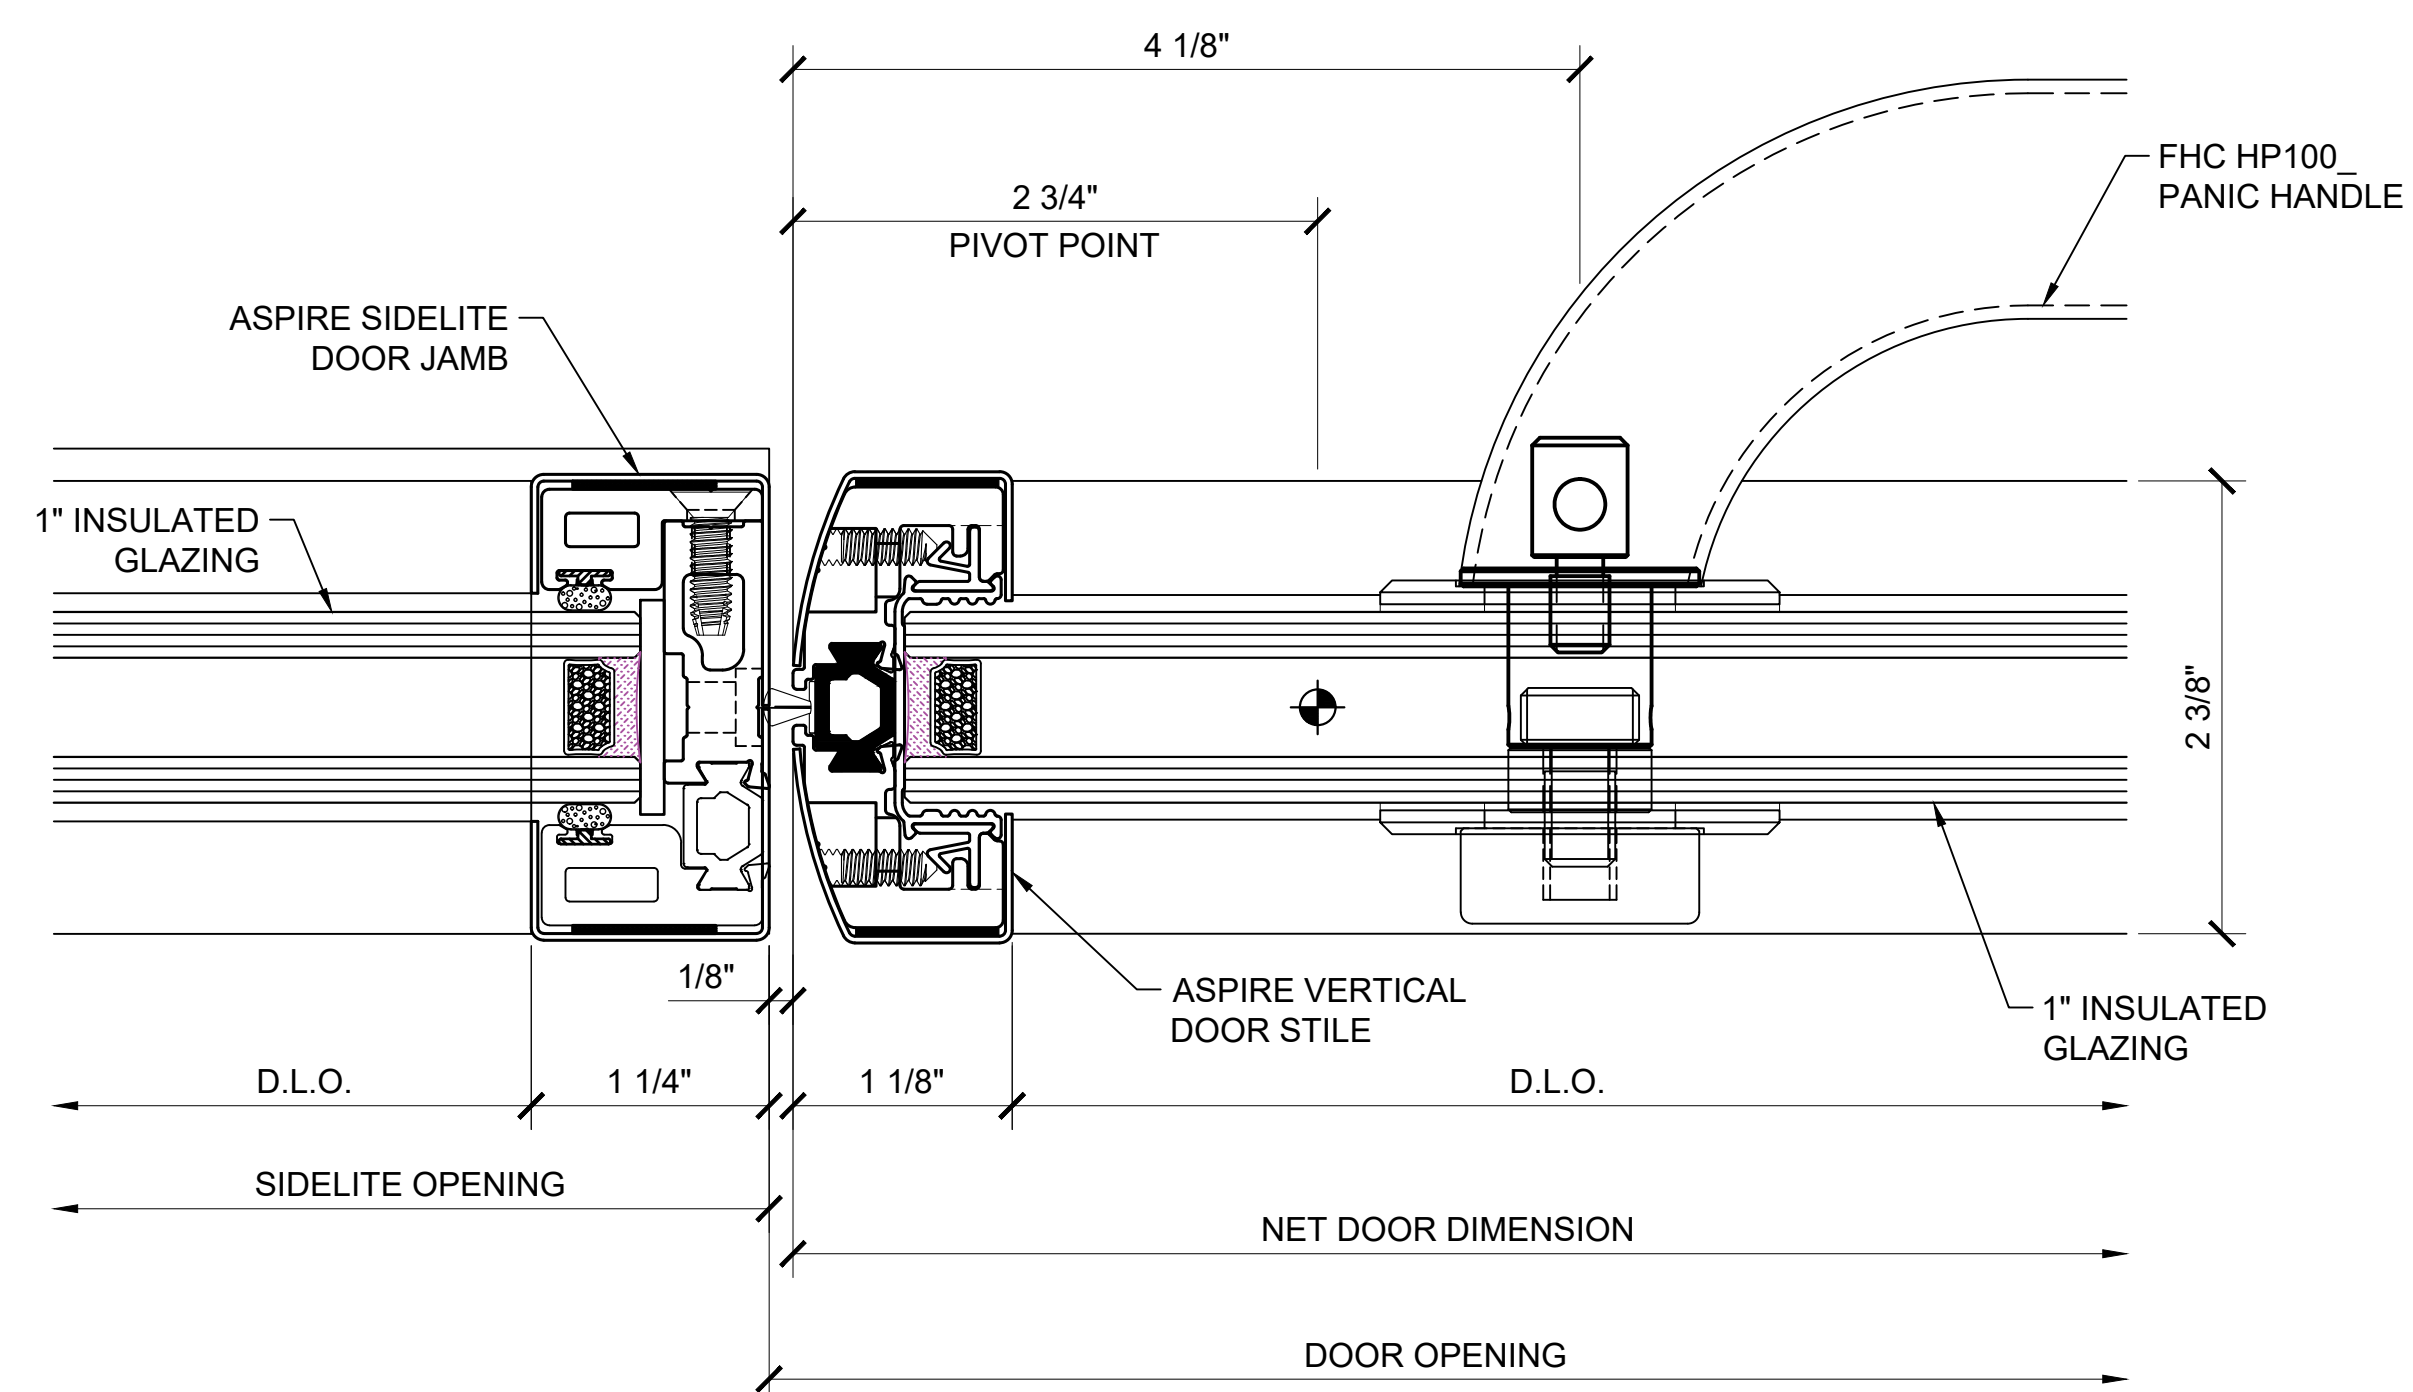

④ DOOR/SIDELITE JAMB DETAIL
 ARCH REF: 1'-0"=1'-0"


Architect: _____ Phone: _____
 Job Name: _____ Fax: _____
 Customer: _____ Contact: _____

Architect: _____ Phone: _____
 Job Name: _____ Fax: _____
 Customer: _____ Contact: _____


Architect: _____ Phone: _____
 Job Name: _____ Fax: _____
 Customer: _____ Contact: _____

REV#	DATE	DRAWN BY
0	09.07.2022	M.D.
1	10.16.2022	M.D.
2		
3		
4		
5		
6		

Drawn By: M.D.
 Checked By: -
 Date: 00/00/22
 Scale: AS NOTED
 Project #: 000000

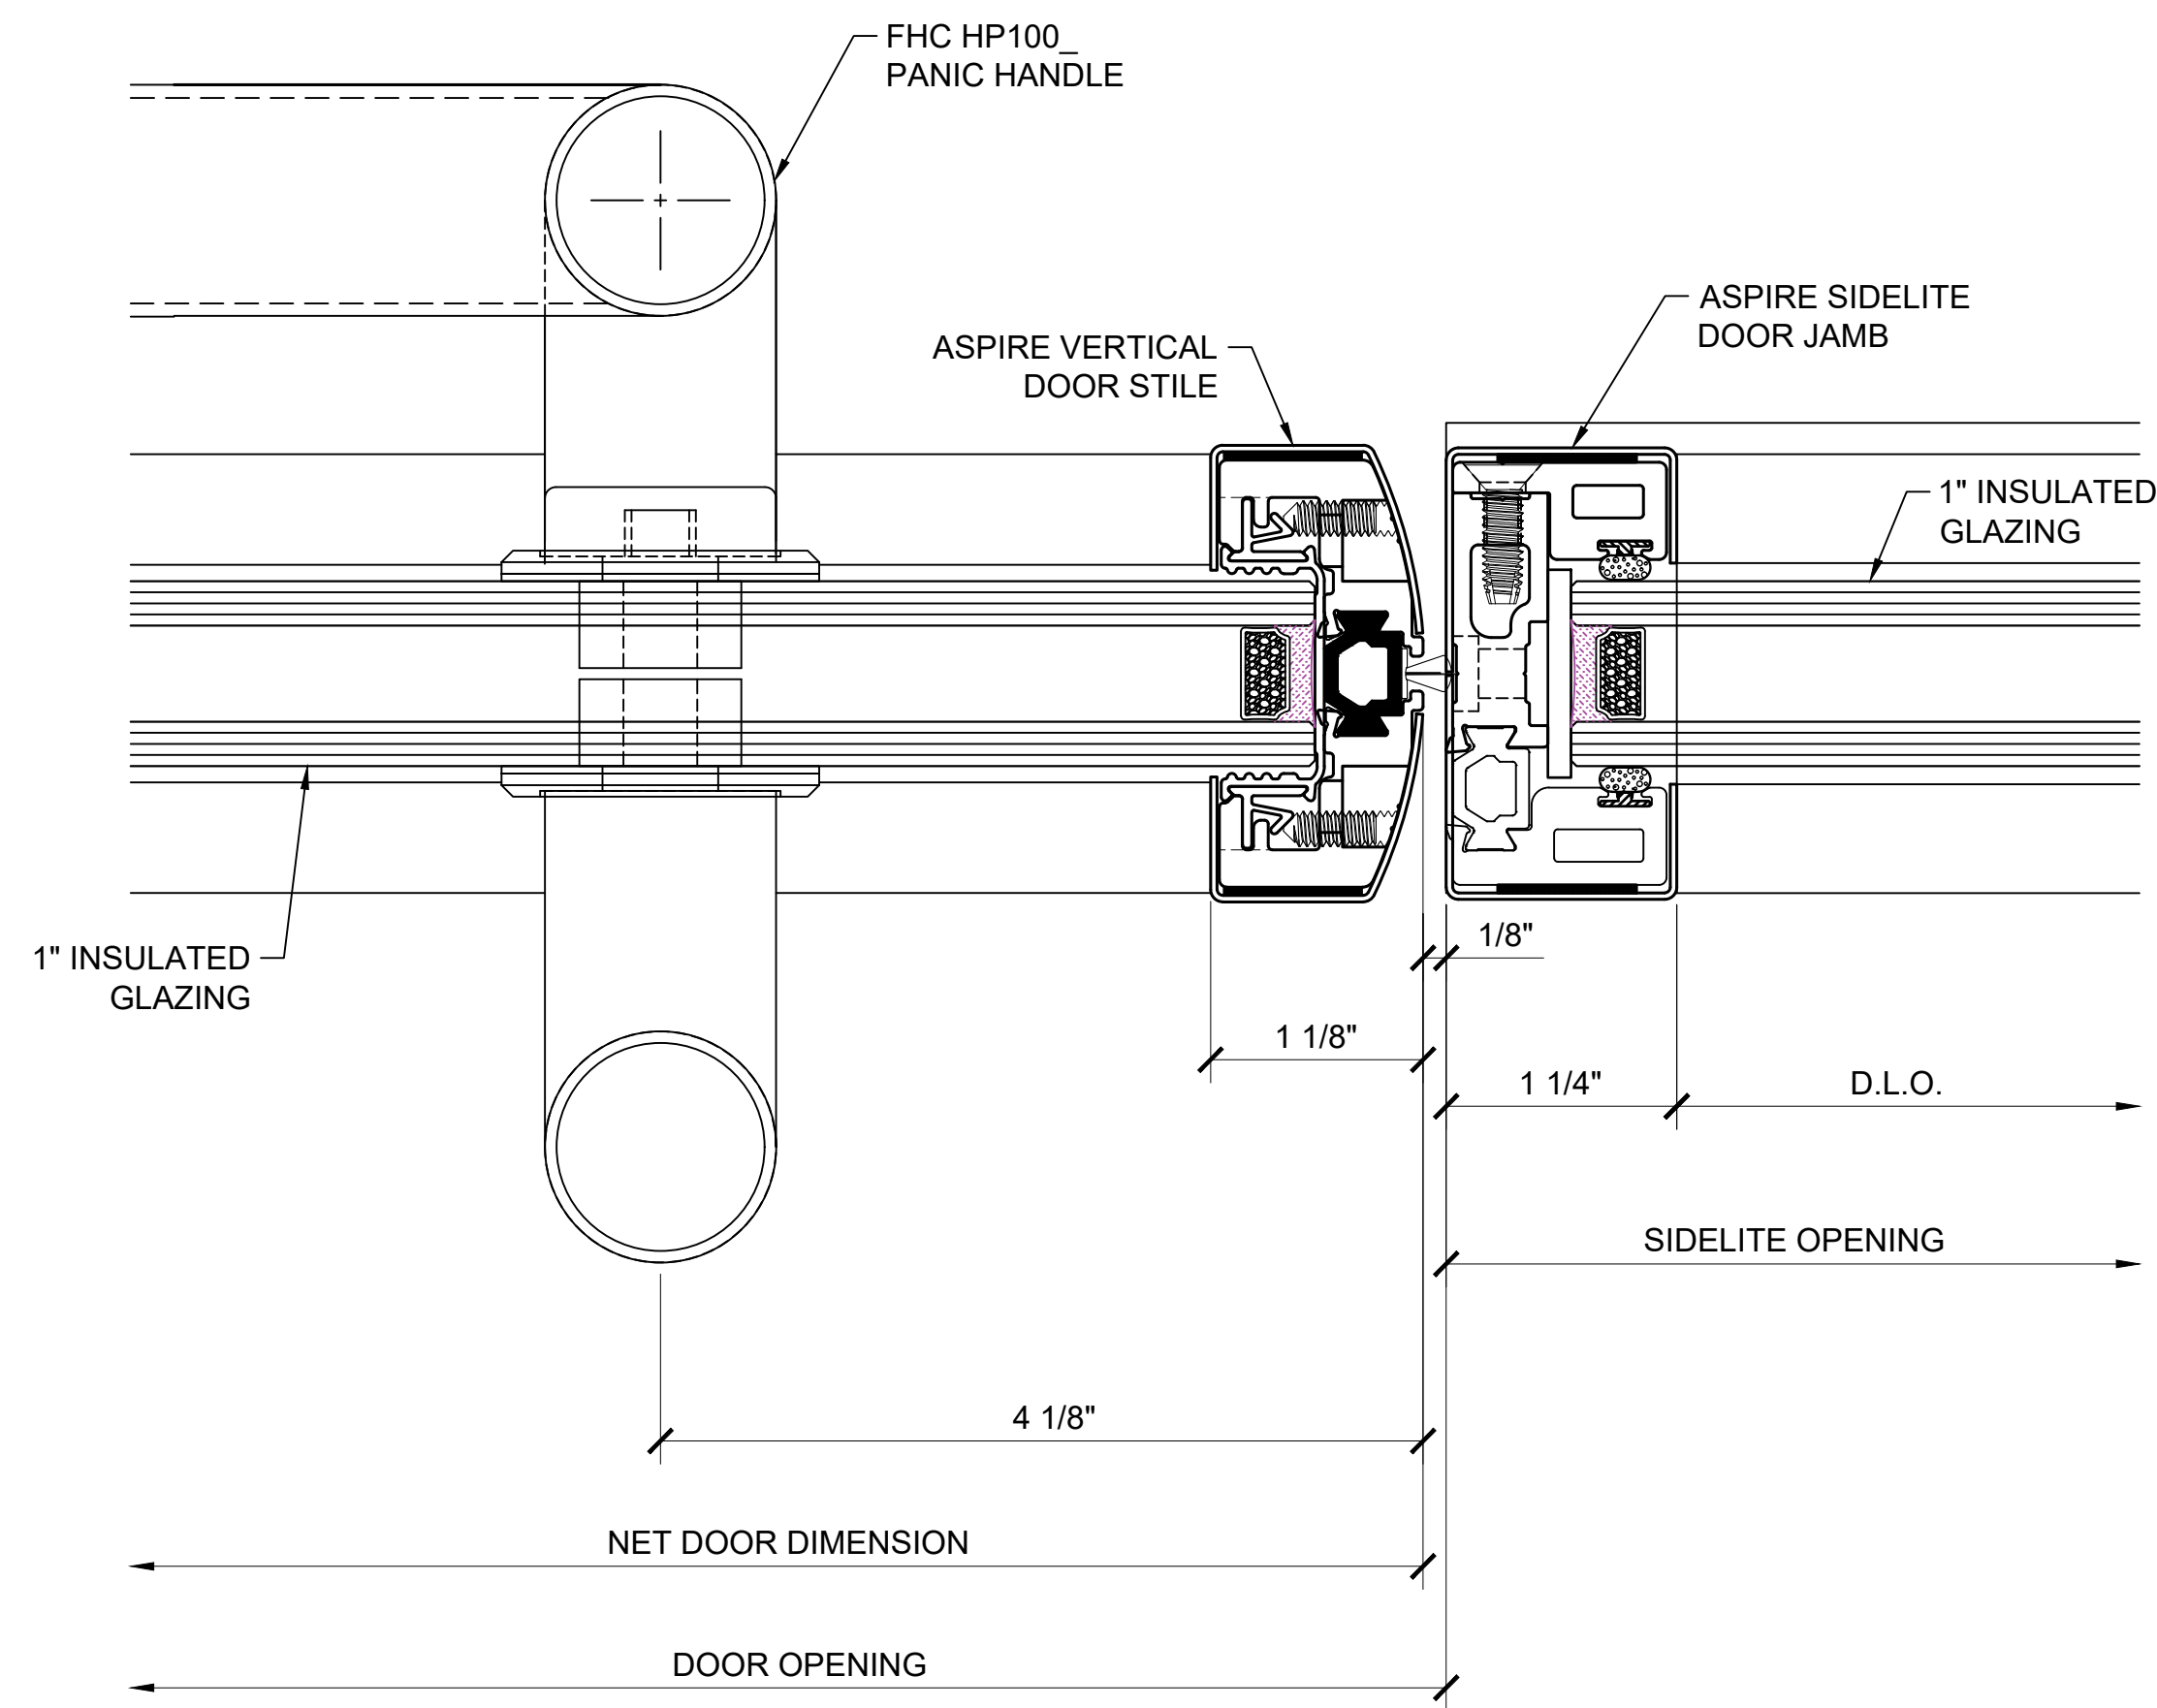

1 DOOR/SIDELITE JAMB DETAIL
 ARCH REF: 1'-0"=1'-0"

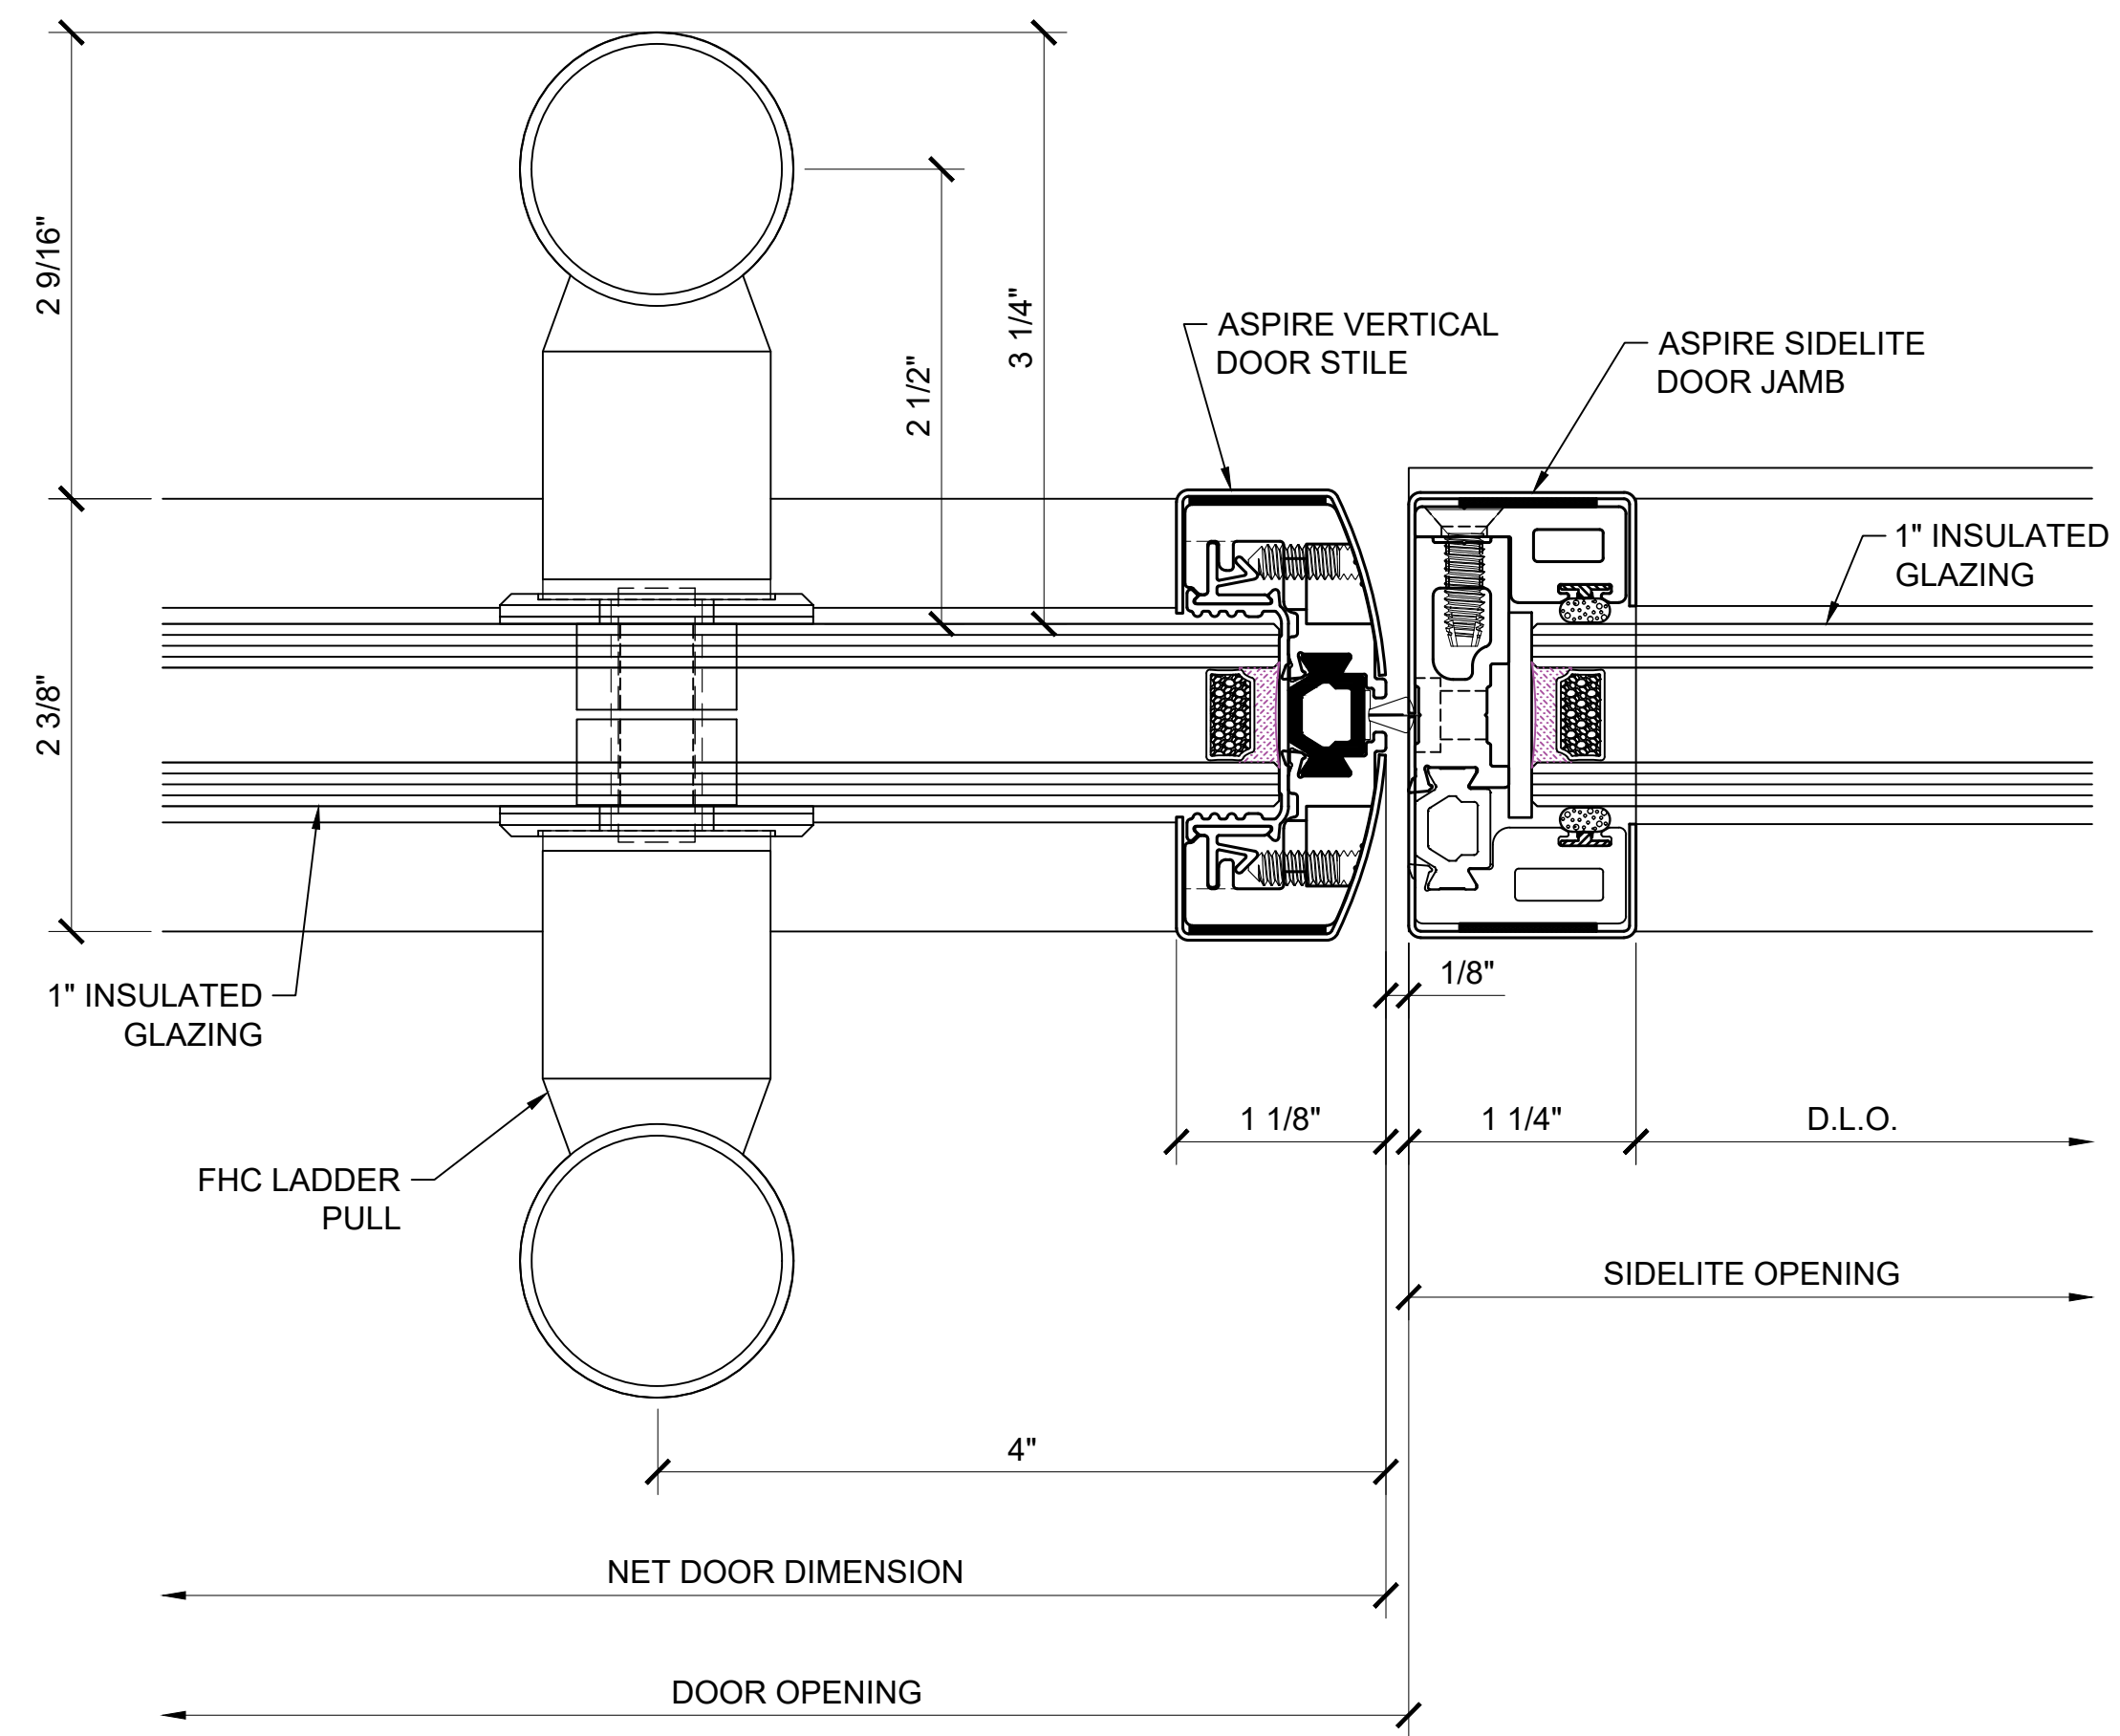

2 DOOR/SIDELITE JAMB DETAIL
 ARCH REF: 1'-0"=1'-0"

Architect: _____
 Phone: _____
 Fax: _____
 Contact: _____

Job Name: _____
 Phone: _____
 Fax: _____
 Contact: _____

Customer: _____
 Phone: _____
 Fax: _____
 Contact: _____

REV#	DATE	DRAWN BY
0	09.07.2022	M.D.
1	10.16.2022	M.D.
2		
3		
4		
5		
6		

Drawn By: M.D.
 Checked By: -
 Date: 00/00/22
 Scale: AS NOTED
 Project #: 000000