



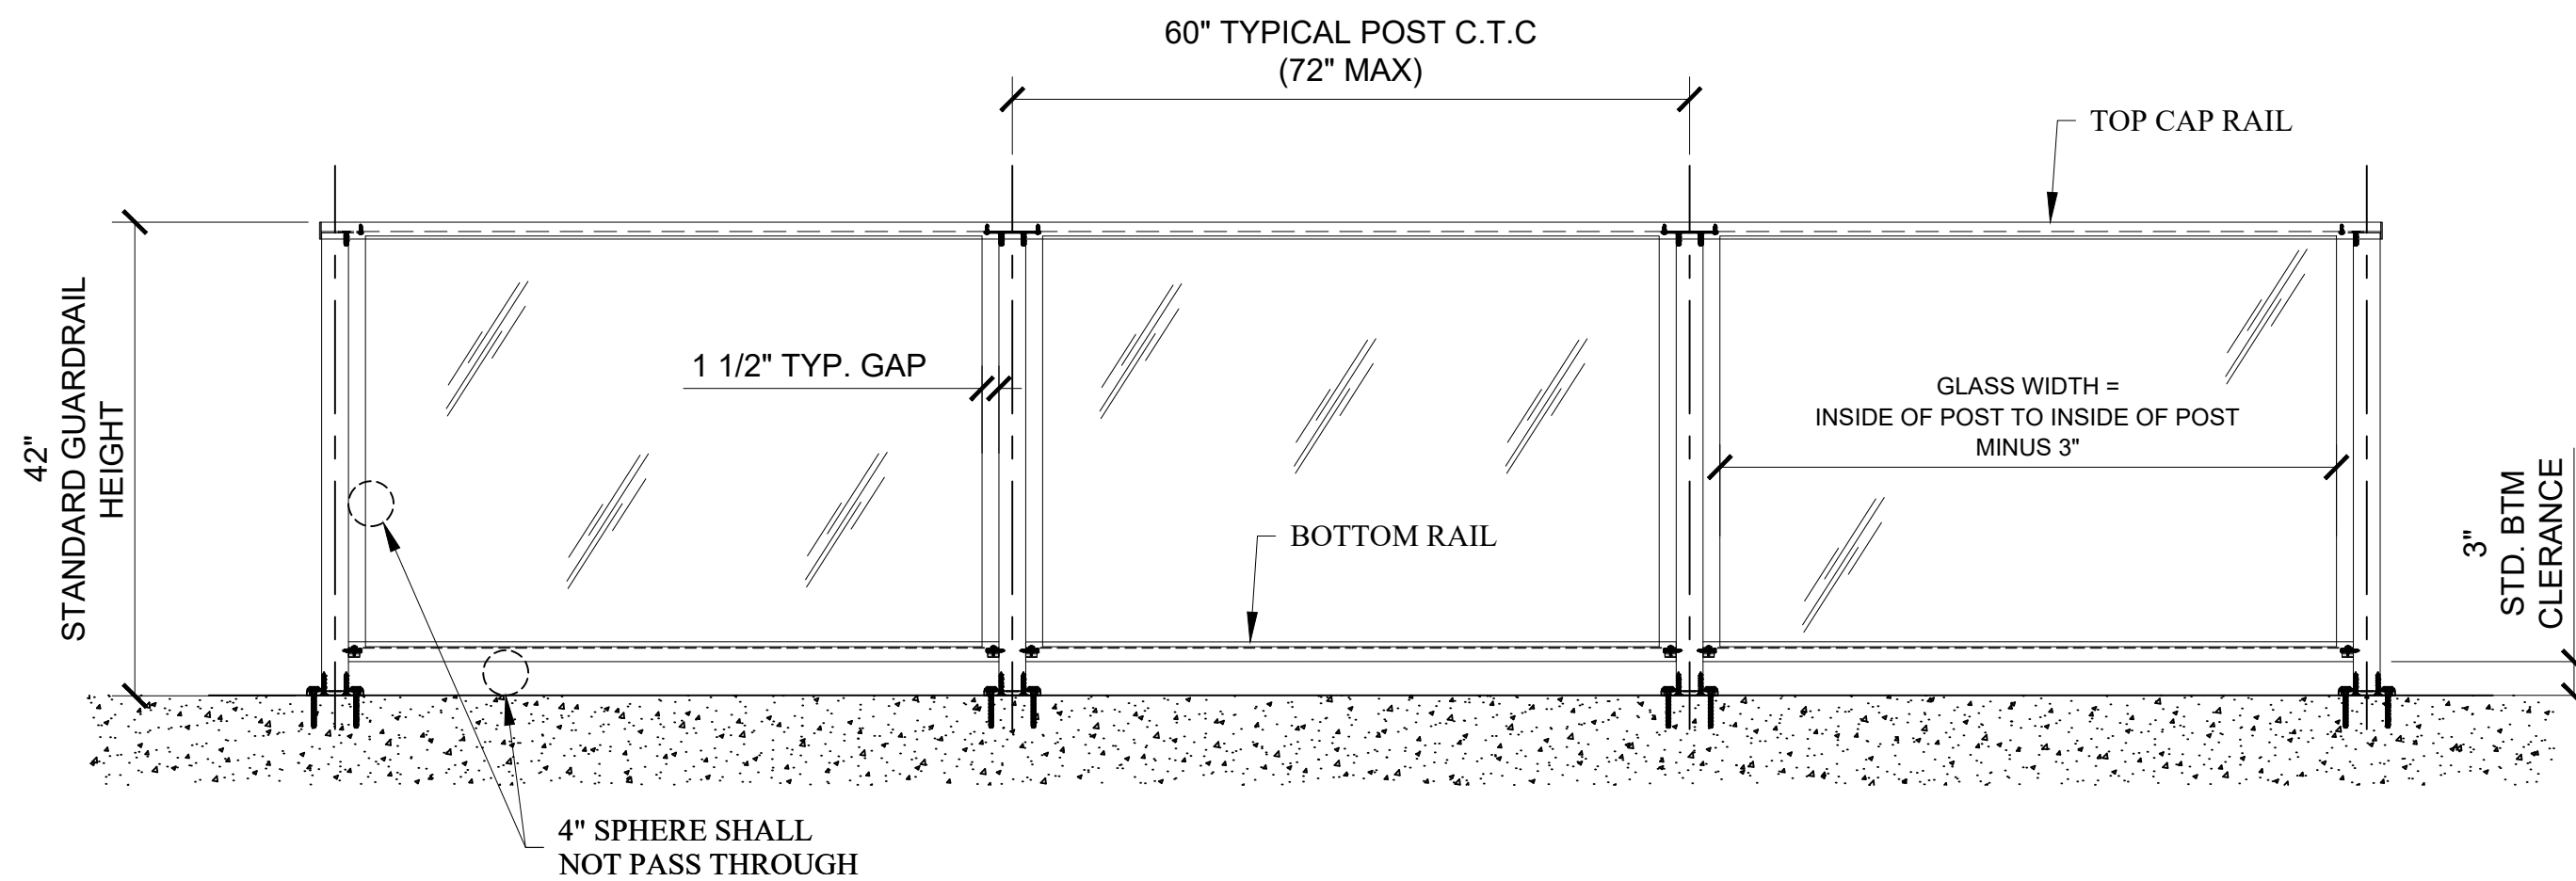

FHC AR SERIES PREMIUM ALUMINUM RAILING SYSTEM


TYPICAL AR POST ATTACHMENTS

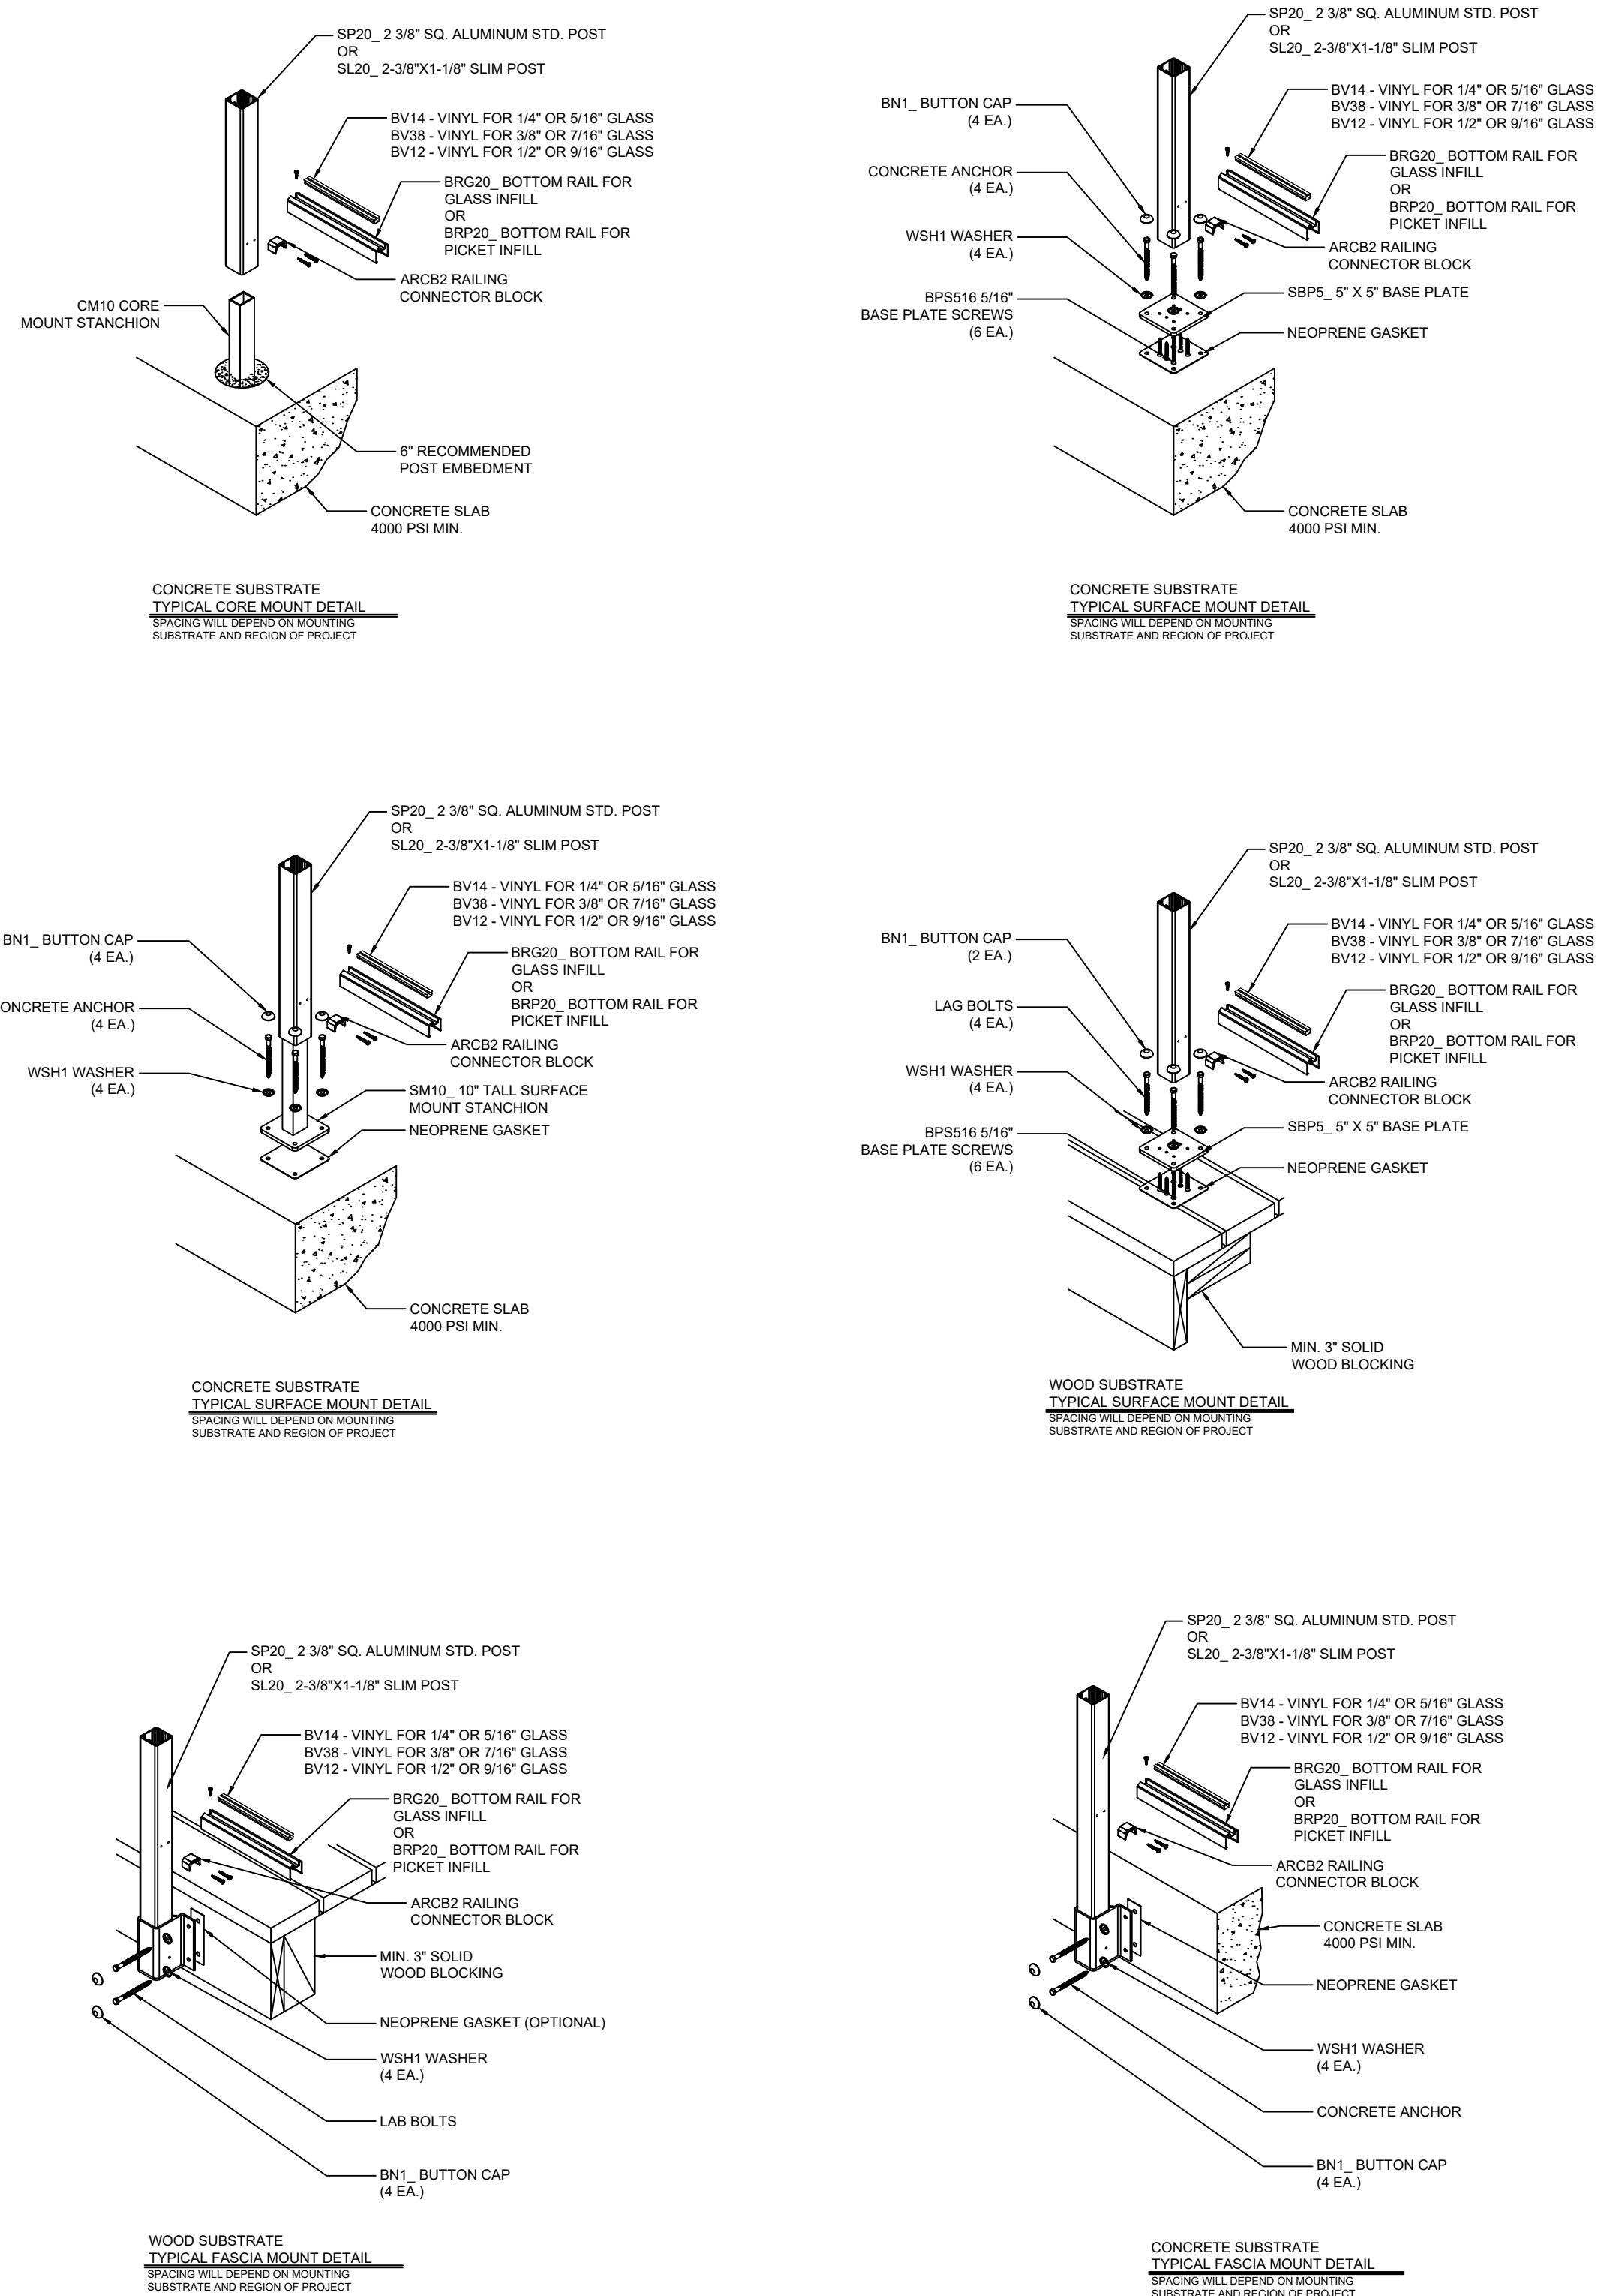

① X2, X3, X35 & X4 TYPICAL ELEVATION W/ GLASS INFILL

ARCH REF: NONE


3/4"=1'-0"

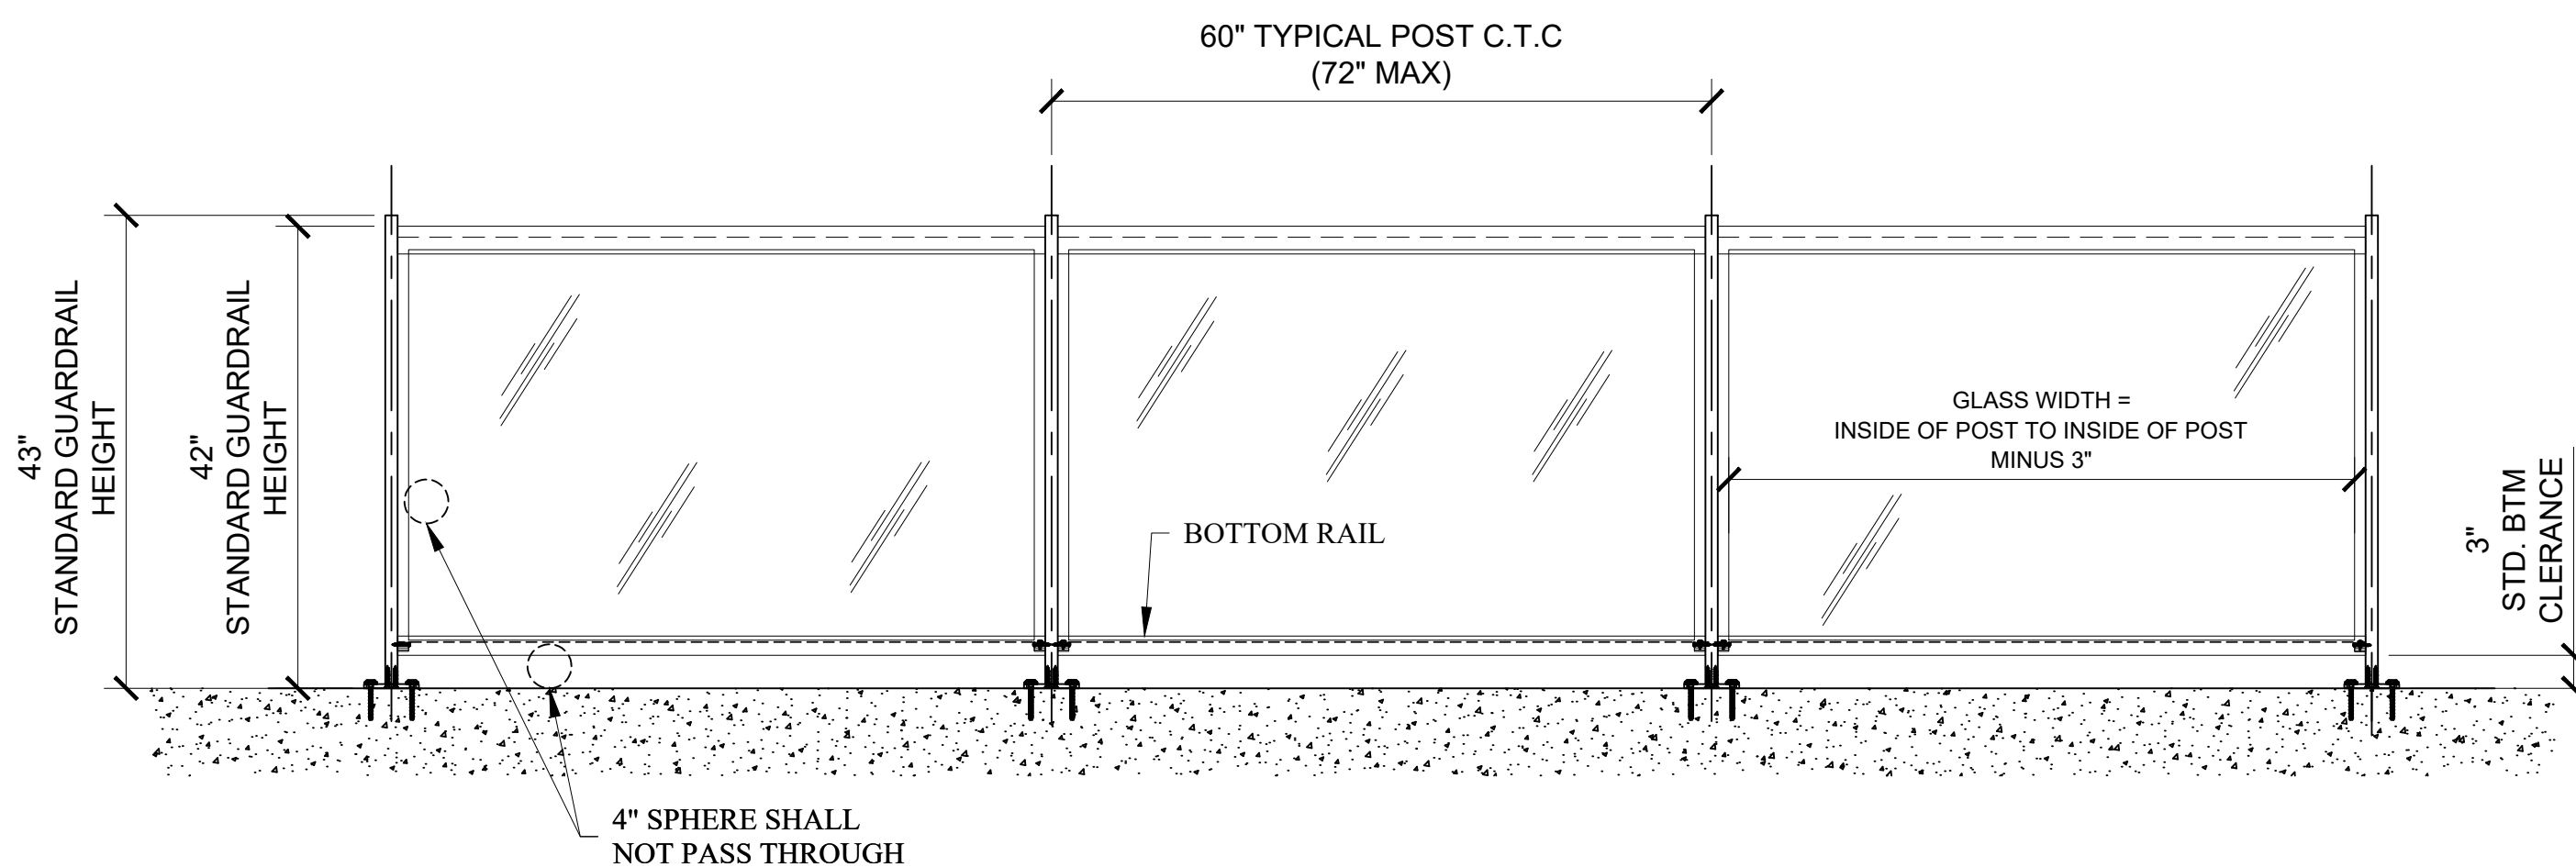

② X1 TYPICAL ELEVATION W/ GLASS INFILL

ARCH REF: NONE

3/4"=1'-0"

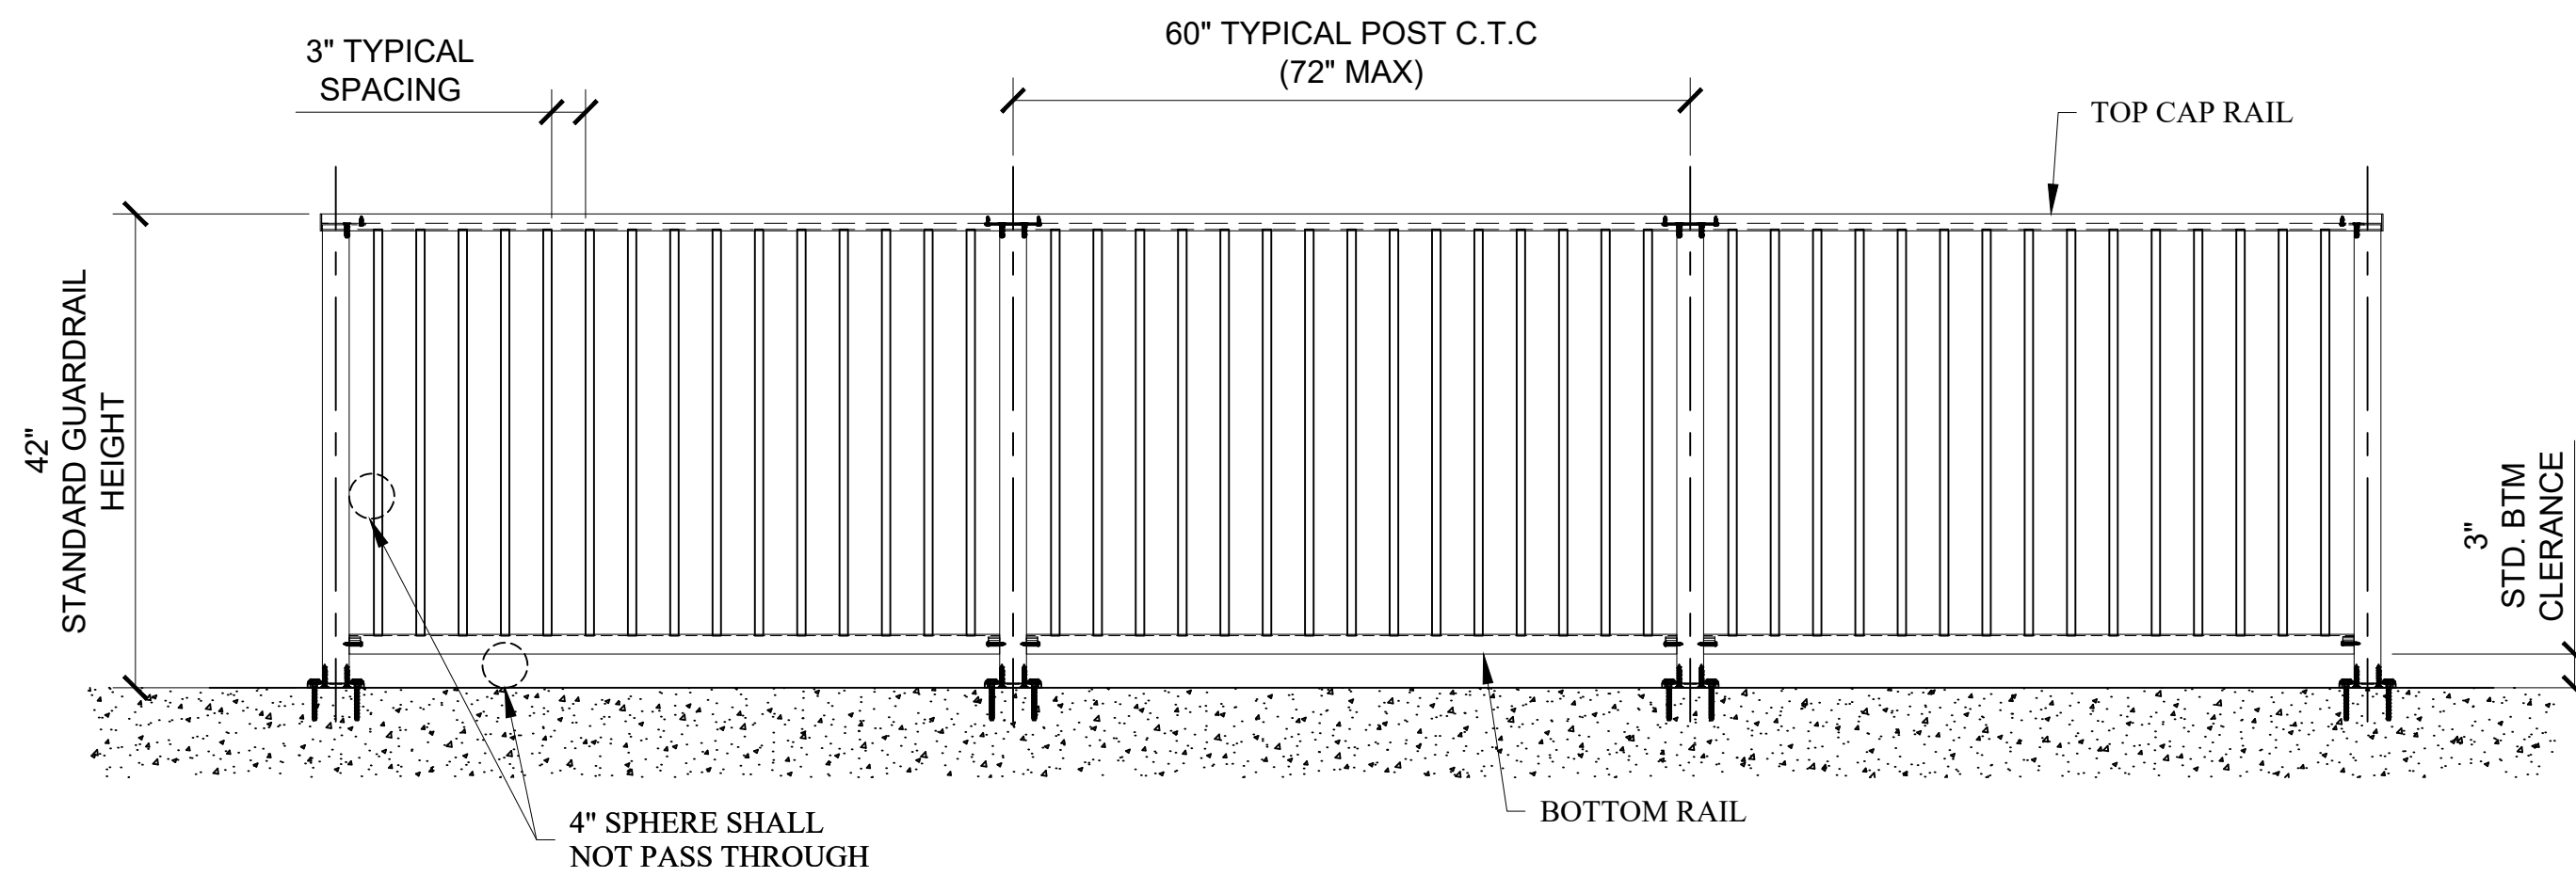

③ X2, X3, X35 & X4 TYPICAL ELEVATION W/ PICKET PANELS

ARCH REF: NONE

3/4"=1'-0"



Architect:

Phone:
Fax:
Contact:

Job Name:

Phone:
Fax:
Contact:

Customer:

Phone:
Fax:
Contact:

REV#	DATE	DRAWN BY
1		
2		
3		
4		
5		
6		

Drawn By: MD

Checked By: -

Date: 08.17.2024

Scale: AS NOTED


Project #: 000000

Sheet No.


2.01

AR SECTION DETAILS & PROFILE DIMENSIONS


FHC AR SERIES TOP RAILS

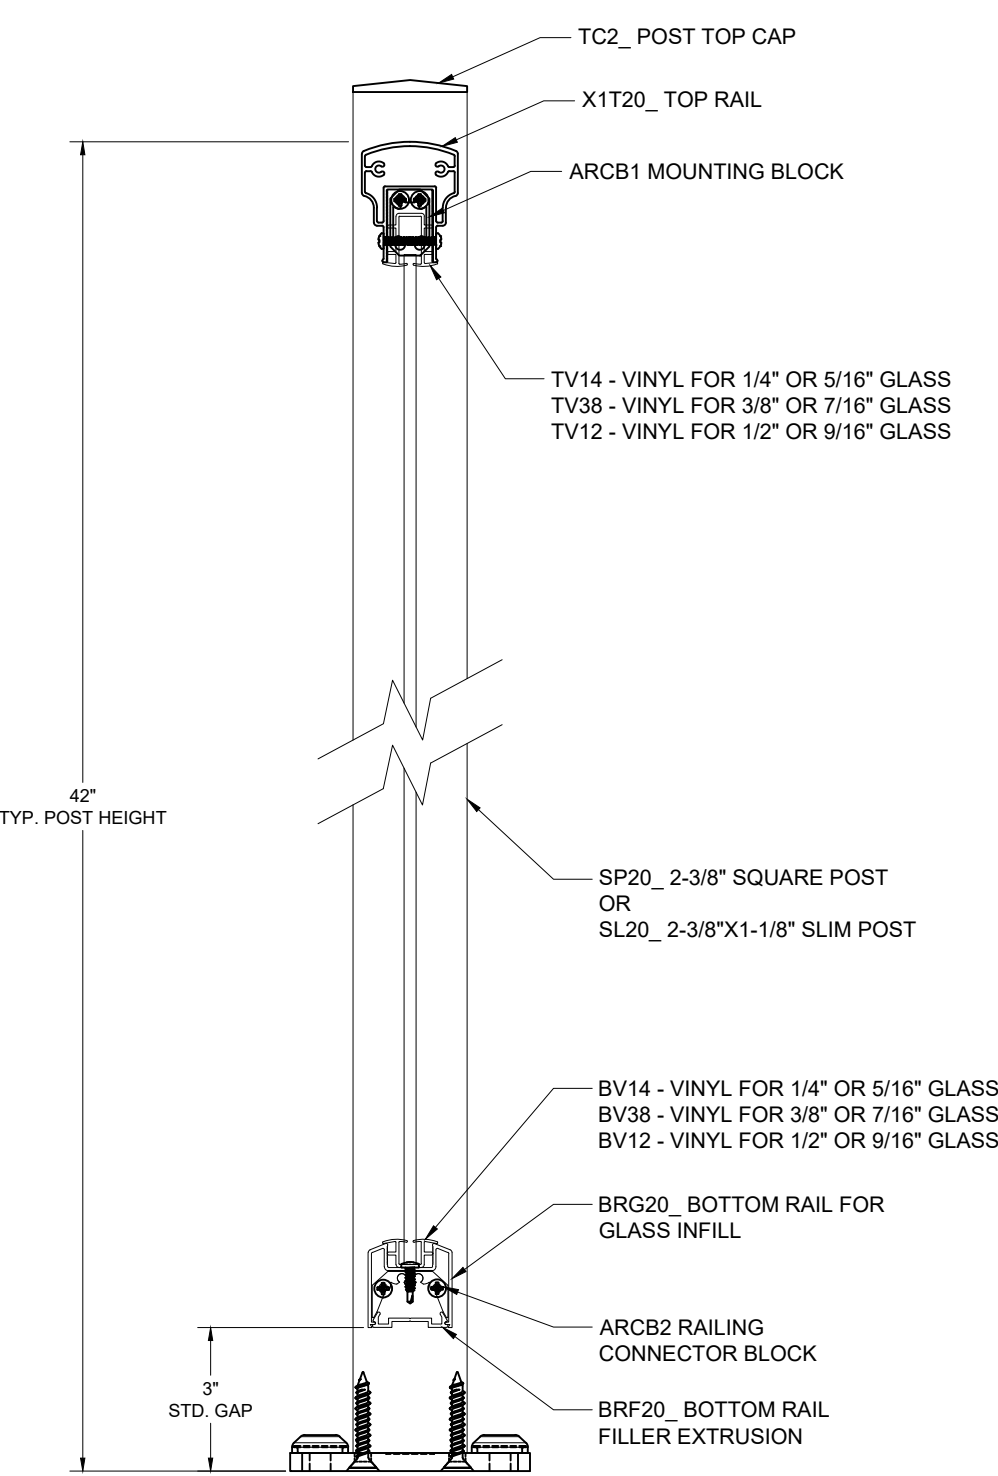


X1 ARROWHEAD SERIES RAILING
TYPICAL SECTION VIEW

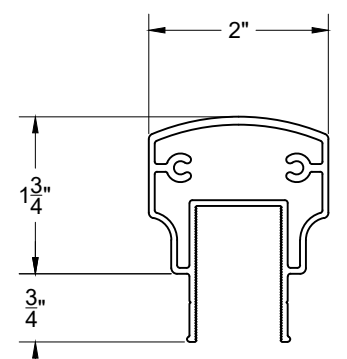


X1T20 ARROWHEAD
SERIES TOP RAIL

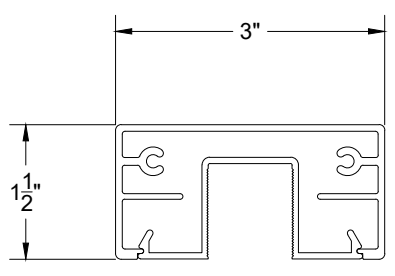


X2T20 TAHOE
SERIES TOP RAIL

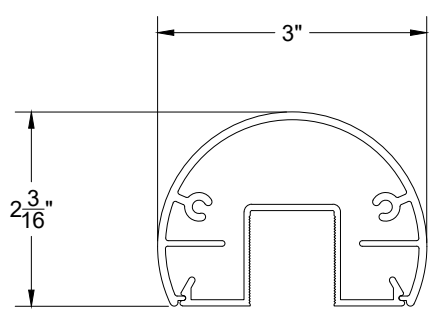

X3T20 SIERRA SERIES
TOP RAIL

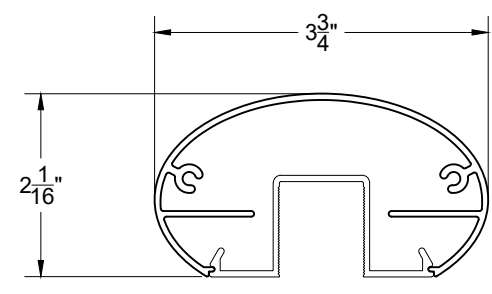


X35 EVEREST SERIES
TOP RAIL

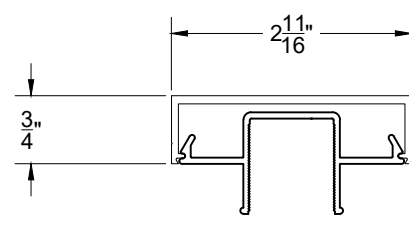


X4 FUJI SERIES
TOP RAIL

FHC AR SERIES BOTTOM RAILS


FHC POST PROFILES

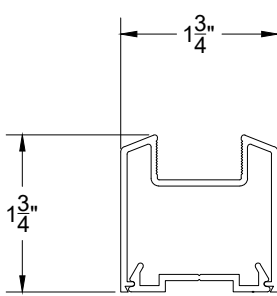


BRG20 AR BOTTOM
RAIL FOR GLASS INFILL

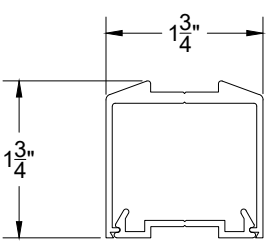


BRP20 AR BOTTOM
RAIL FOR GLASS INFILL

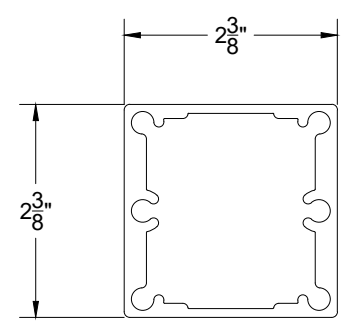


SP20 2-3/8" SQUARE
POST

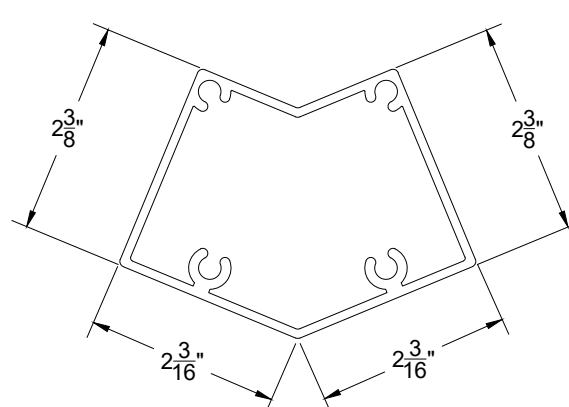


SP520 135 DEGREE
POST

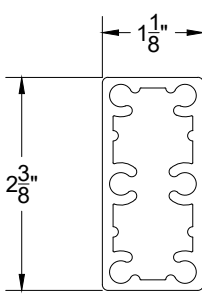


SL20 2-3/8" X 1-1/8"
SLIM POST

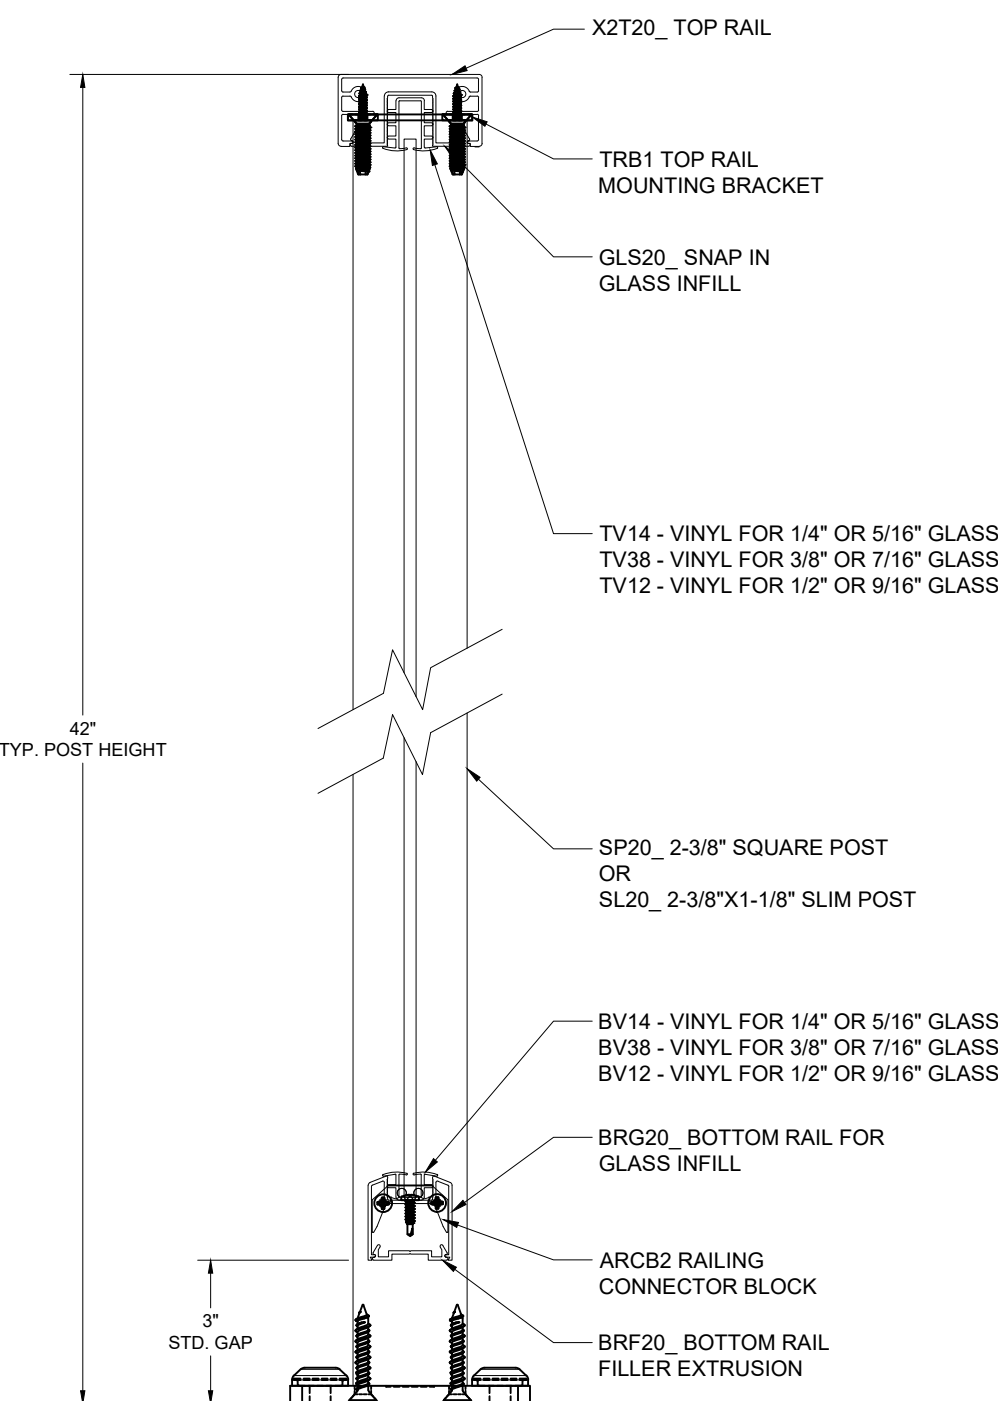


X2 TAHOE SERIES RAILING
TYPICAL SECTION VIEW

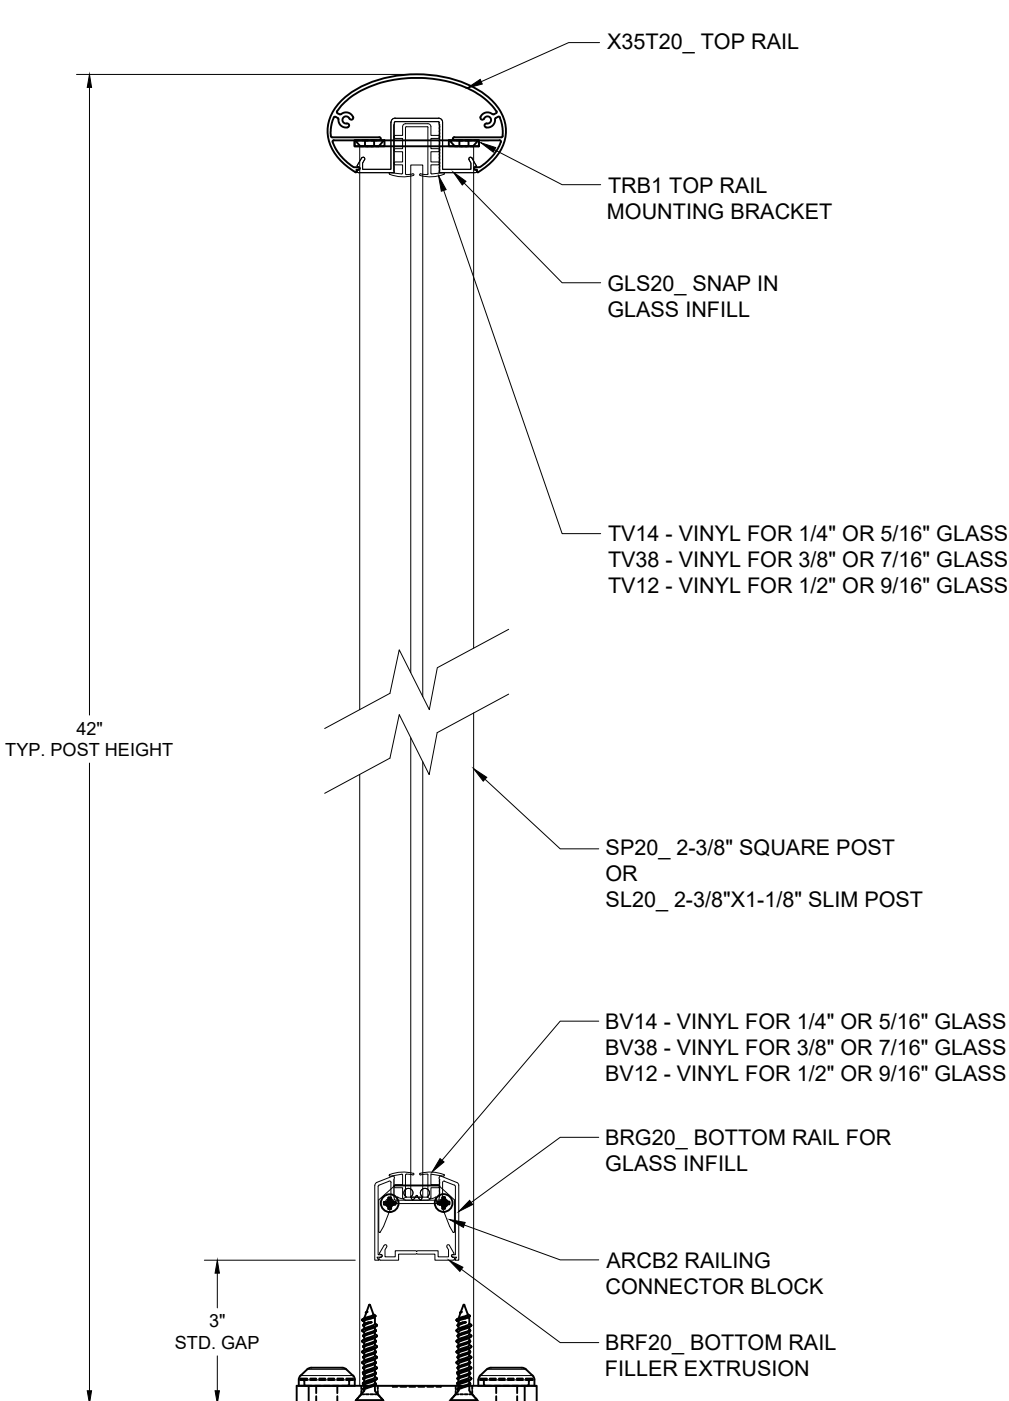

X2 TAHOE SERIES RAILING
TYPICAL SECTION VIEW

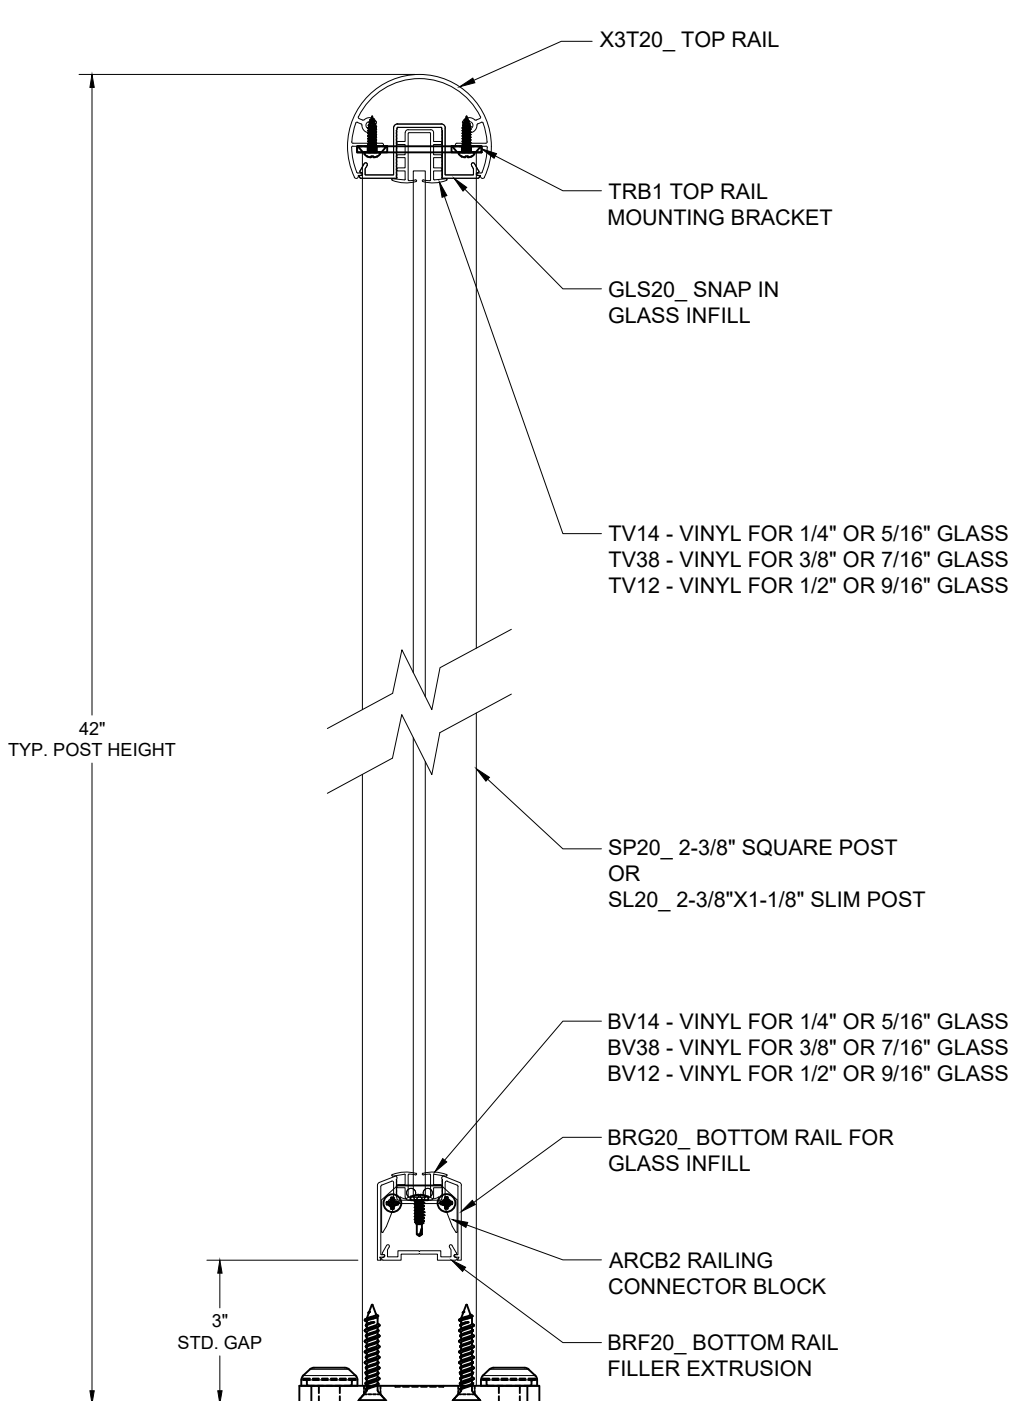

X2 TAHOE SERIES RAILING
TYPICAL SECTION VIEW

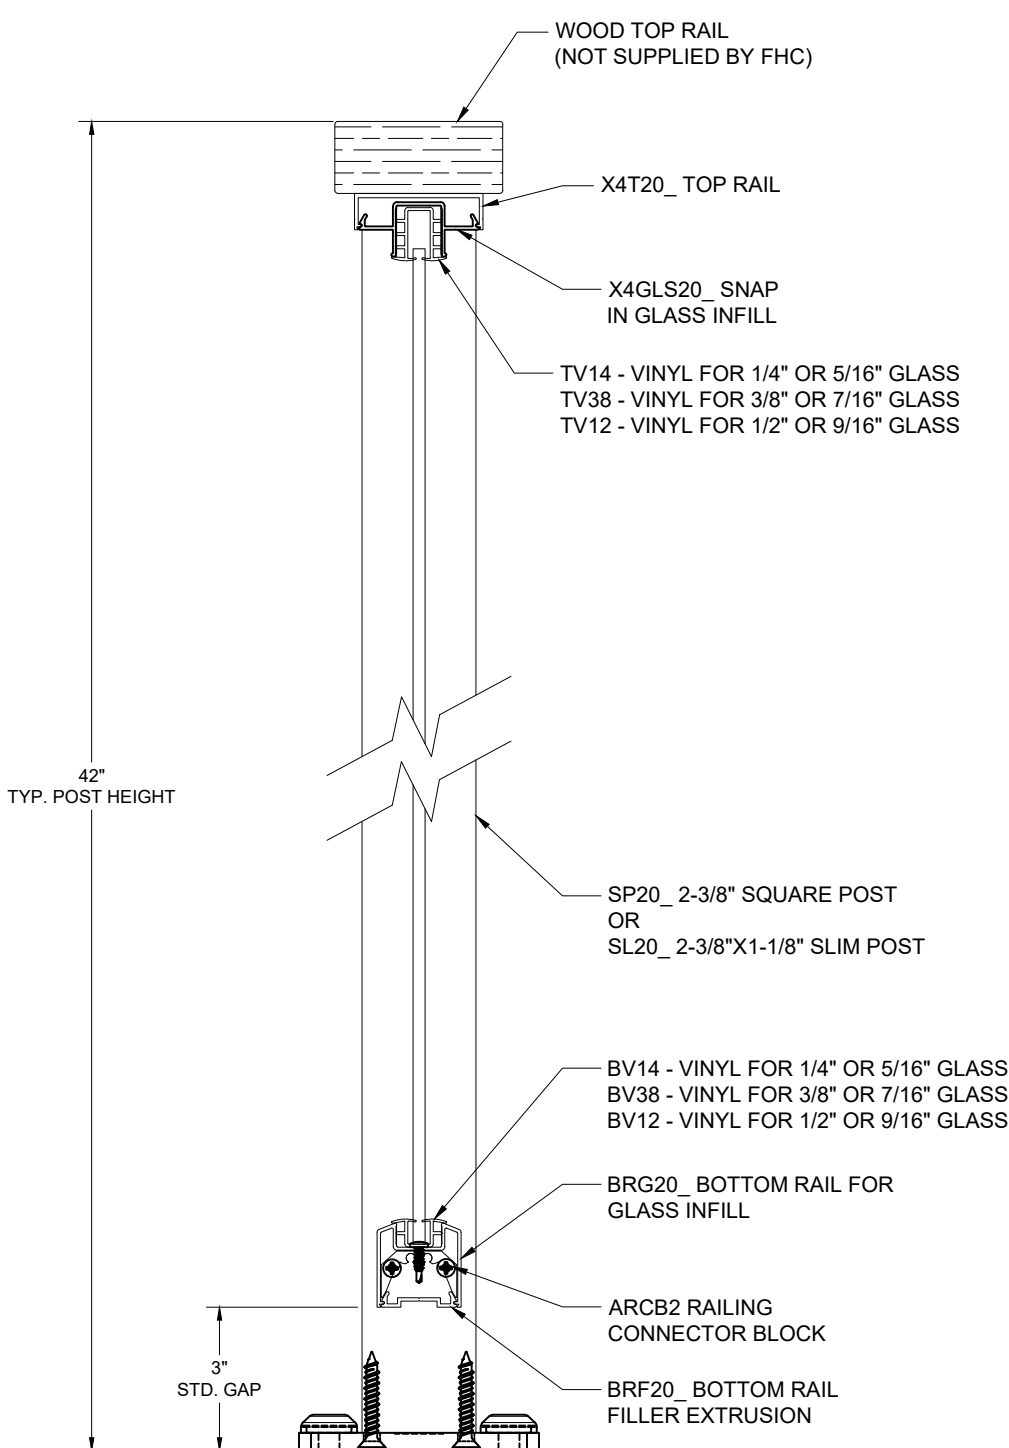

X2 TAHOE SERIES RAILING
TYPICAL SECTION VIEW



Architect: Phone: Fax: Contact:

Job Name: Phone: Fax: Contact:


Customer: Phone: Fax: Contact:

REV#	DATE	DRAWN BY
0		
1		
2		
3		
4		
5		
6		


Drawn By: MD
Checked By: -
Date: 08.17.2024
Scale: AS NOTED
Project #: 000000

Sheet No.
3.01


AR SURFACE MOUNT OPTIONS

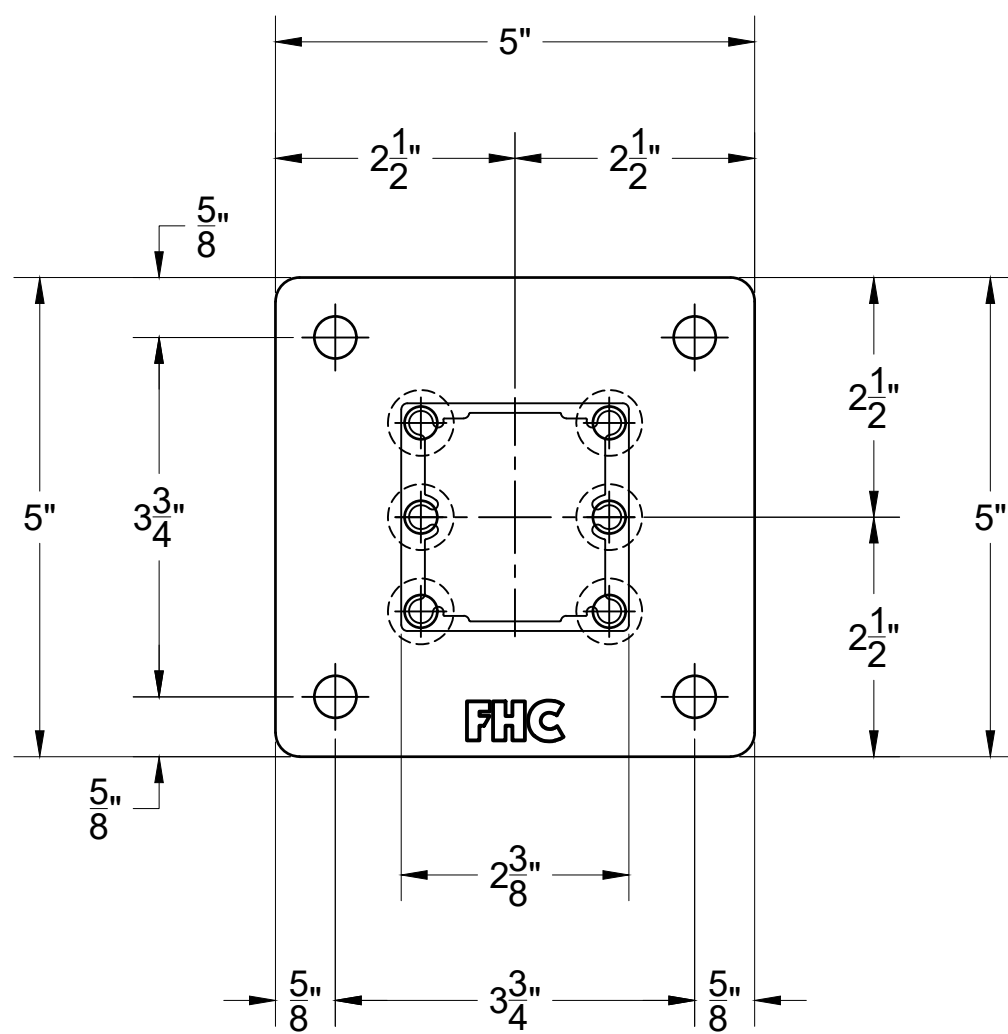


SBP5 - STANDARD POST
BASE PLATE

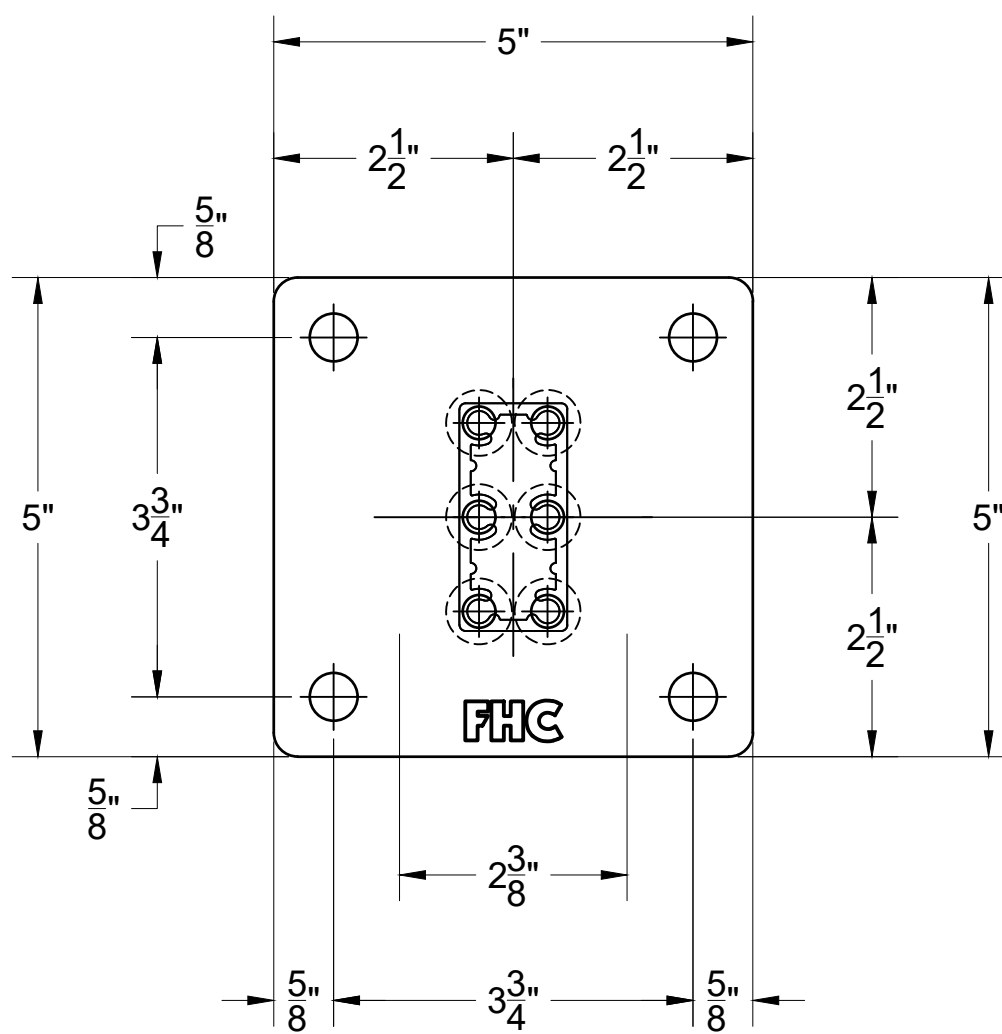

SBP2 - RECTANGULAR
POST BASE PLATE

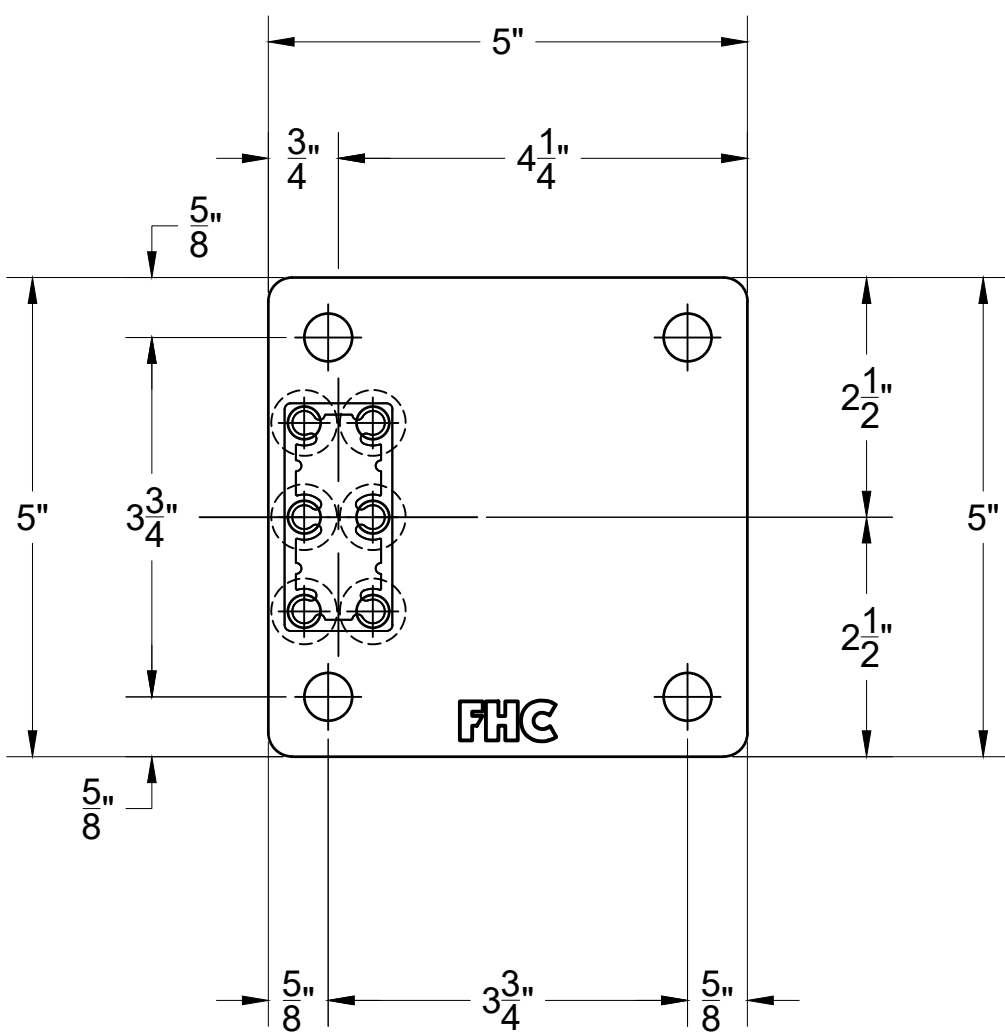


0BP2 - RECTANGULAR
POST BASE PLATE

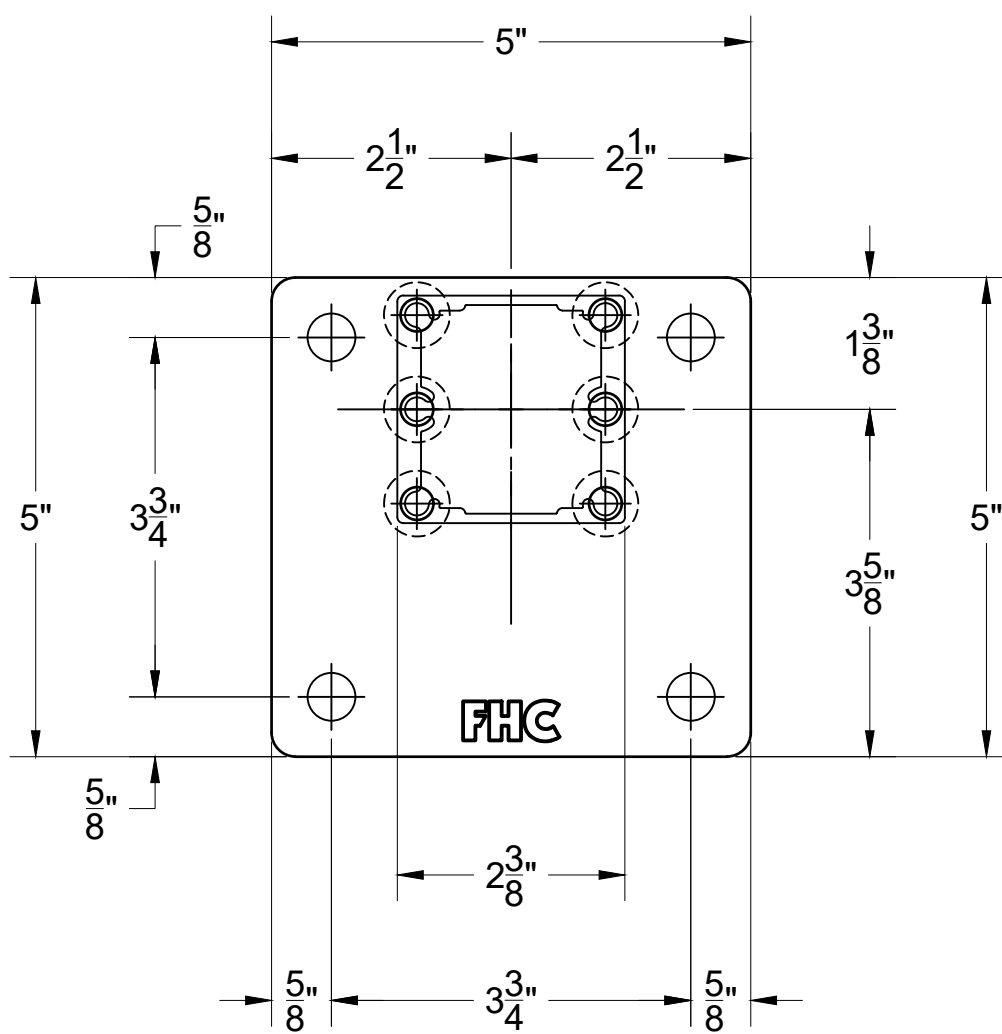


0BP5 - OFFSET STANDARD
POST BASE PLATE

AR SURFACE MOUNT OPTIONS

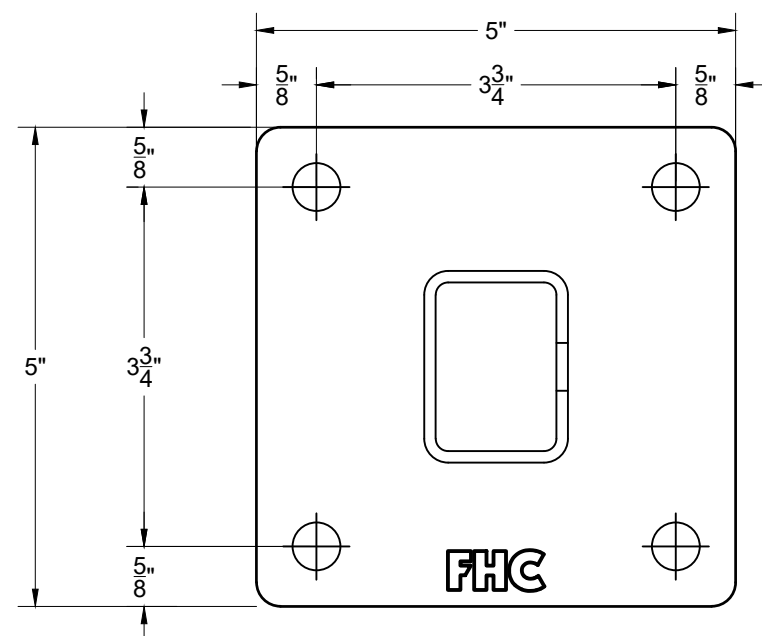


SM10 - SURFACE MOUNT
STANCHION FOR 2-3/8"
SQUARE POST

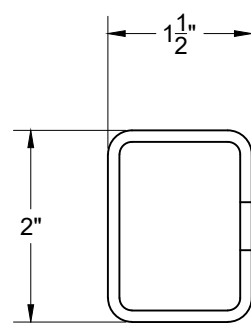


CM10 - CORE MOUNT
STANCHION FOR 2-3/8"
SQUARE POST


OPTIONAL COVER PLATES

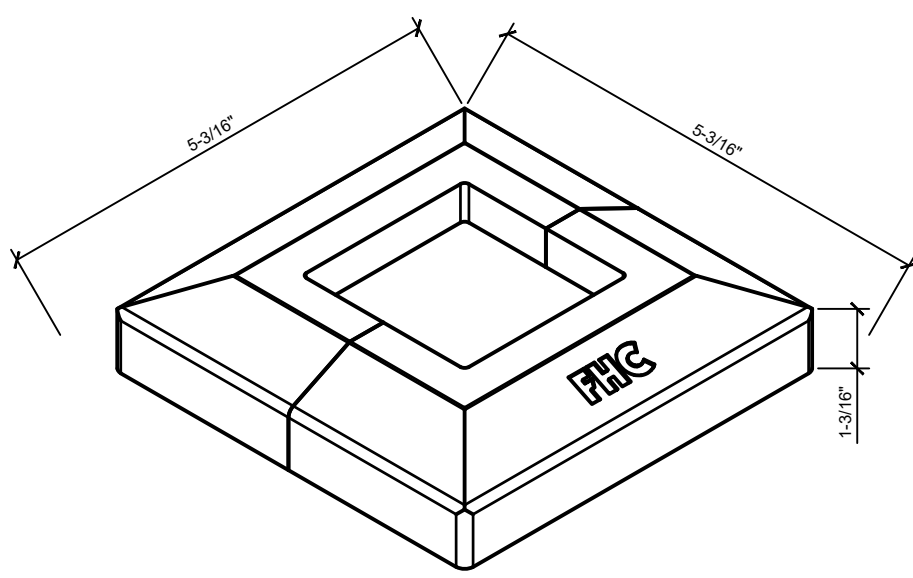


CV2 - COVERS FOR 2-3/8"
SQUARE POSTS

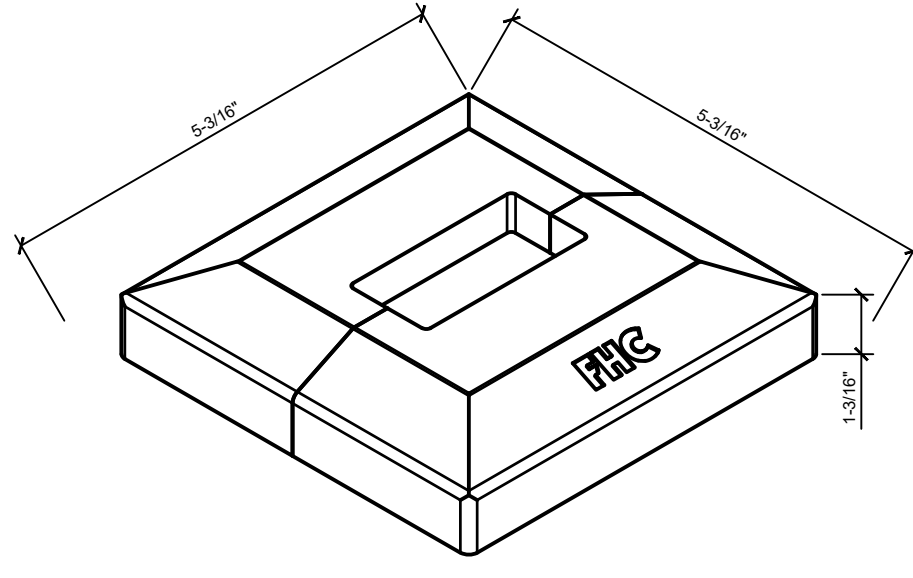

CV1 - COVERS FOR 1-1/8" X 2-3/8"
SLIM POSTS

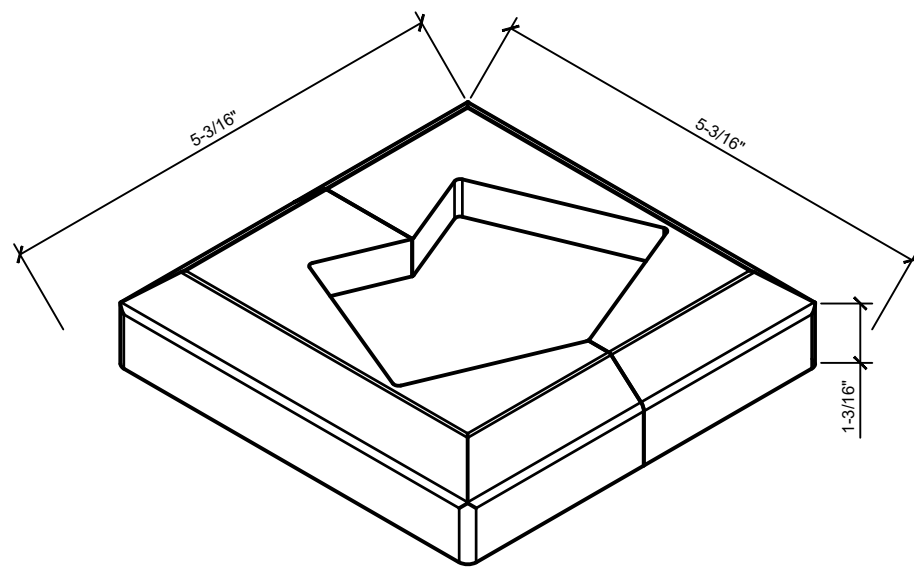

CV135 - COVERS 135°
SQUARE POSTS

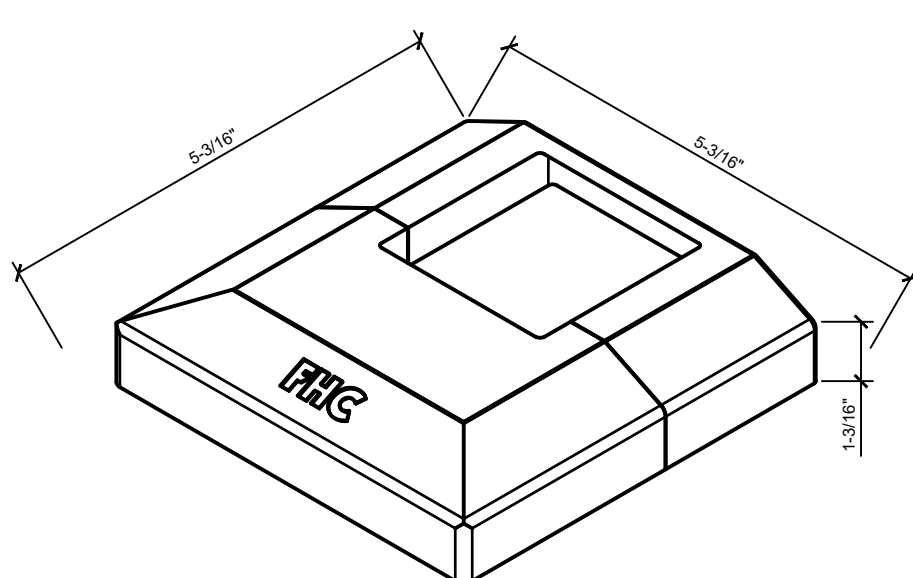

CV02 - OFFSET COVERS 2-3/8"
SQUARE POSTS

Architect:

Job Name:

Customer:

DRAWN BY

REV# DATE

Drawn By: MD

Checked By: -


Date: 08.17.2024

Scale: AS NOTED


Project #: 000000

Sheet No.


3.02

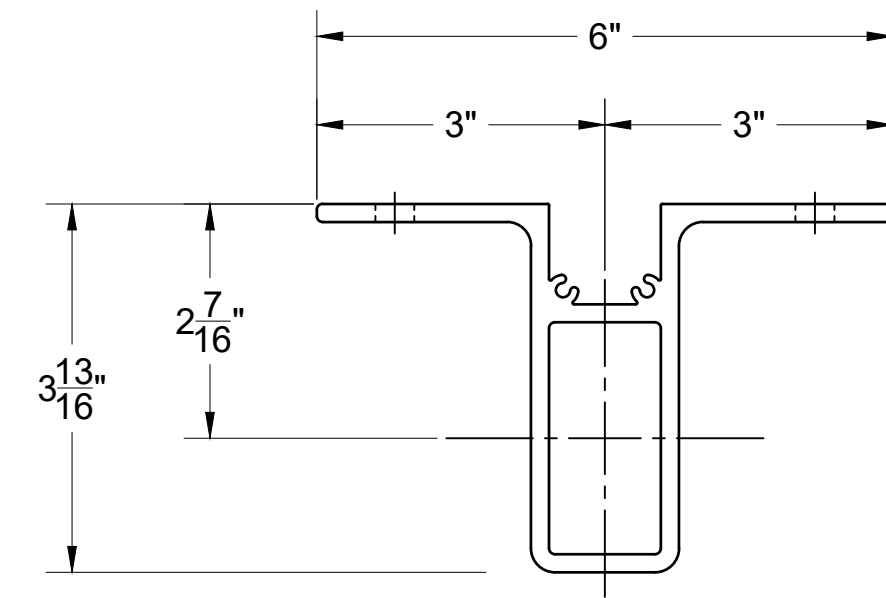


**SPF1_ 180° SLIM POST
FASCIA BRACKET FOR
1-1/8" X 2-3/8" POST**

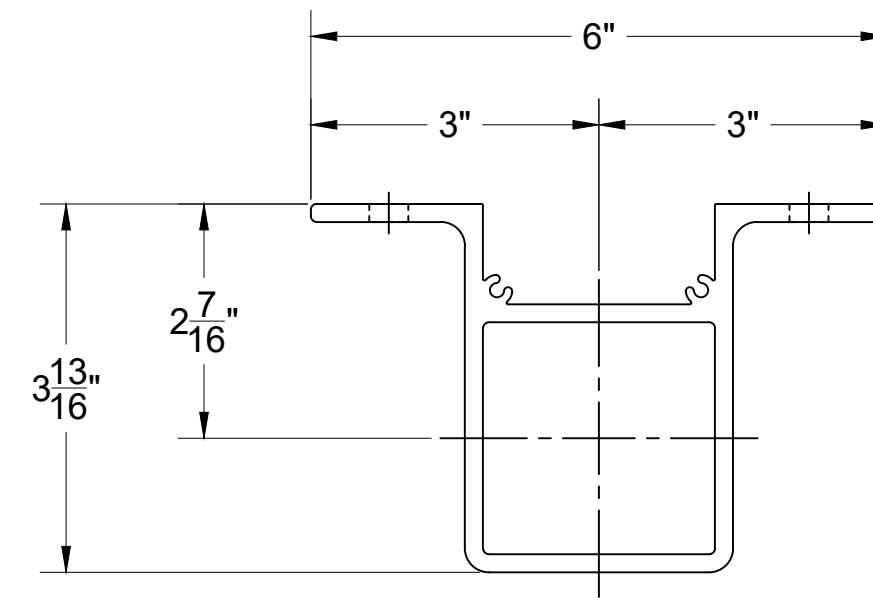


**FMB1_ 180° FASCIA BRACKET
FOR 2-3/8" SQUARE POST**

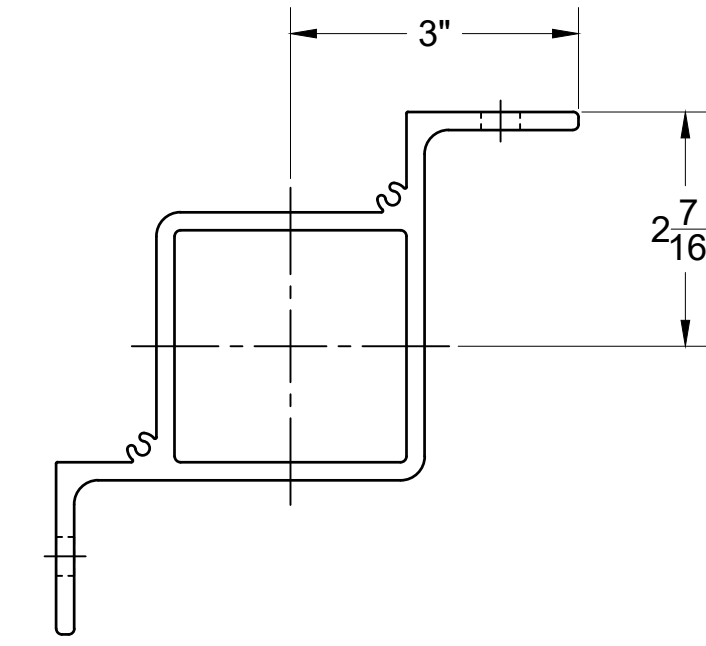


**FMB91_ 90° FASCIA BRACKET
FOR 2-3/8" SQUARE POST**

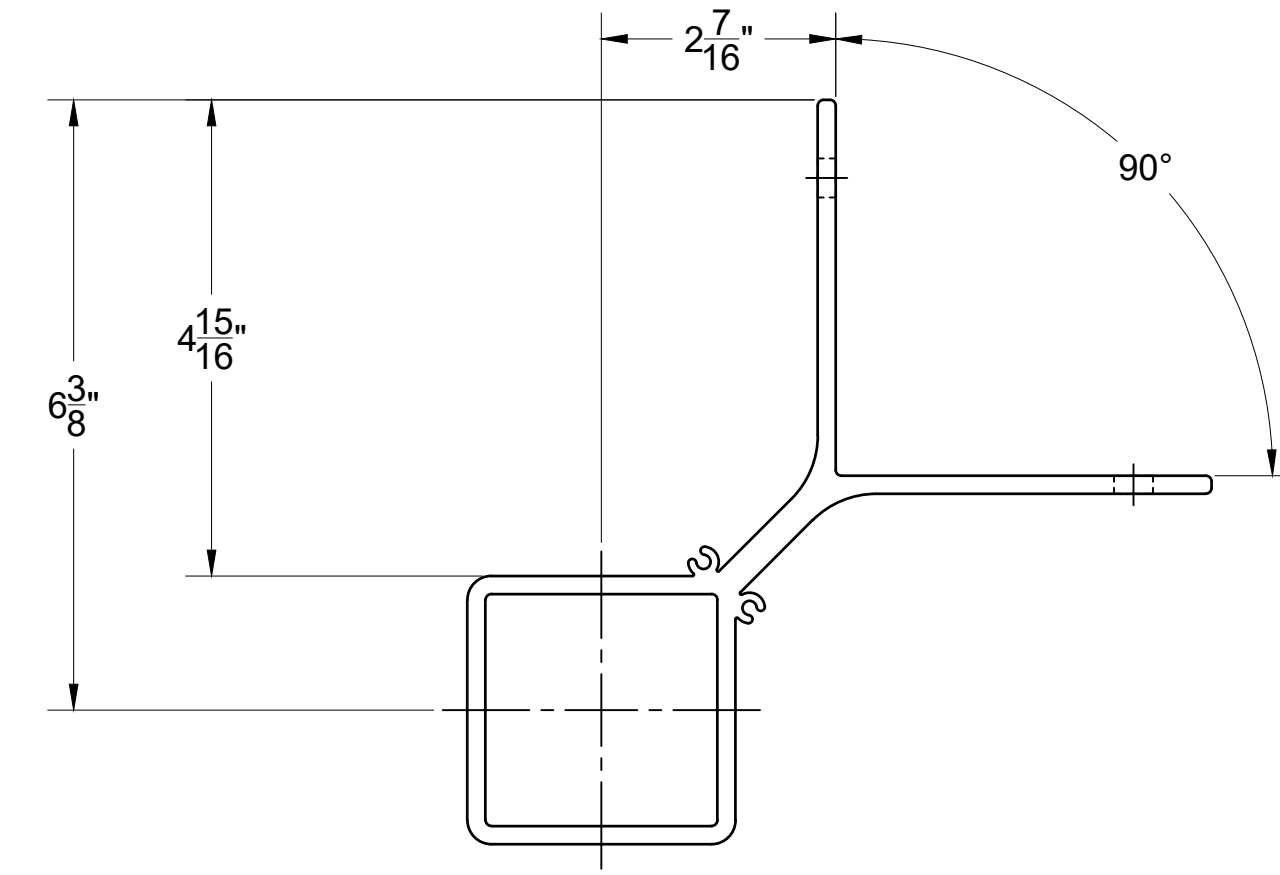




**FMB90_ 90° OUTSIDE FASCIA
MOUNT BRACKET**

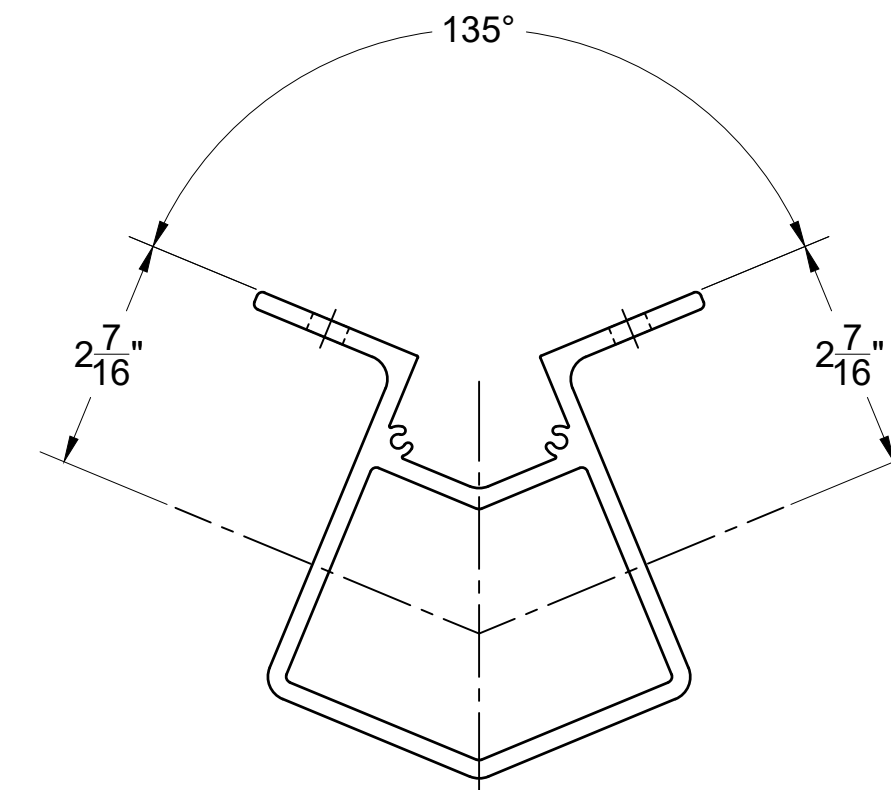

**FMB5_ 135° OUTSIDE FASCIA
MOUNT BRACKET**

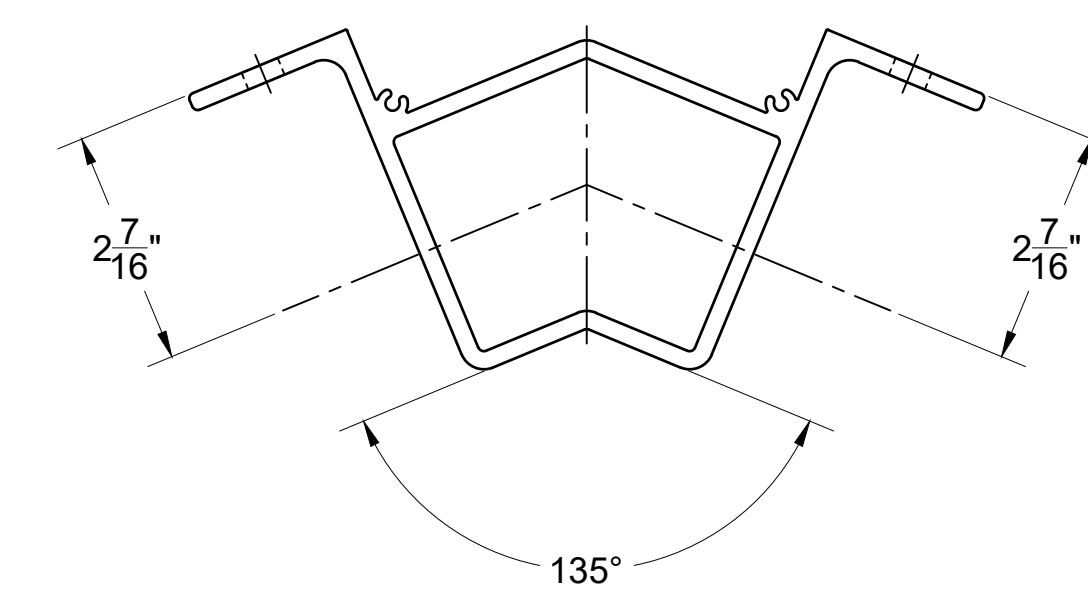

**FMB51_ 135° INSIDE FASCIA
MOUNT BRACKET**

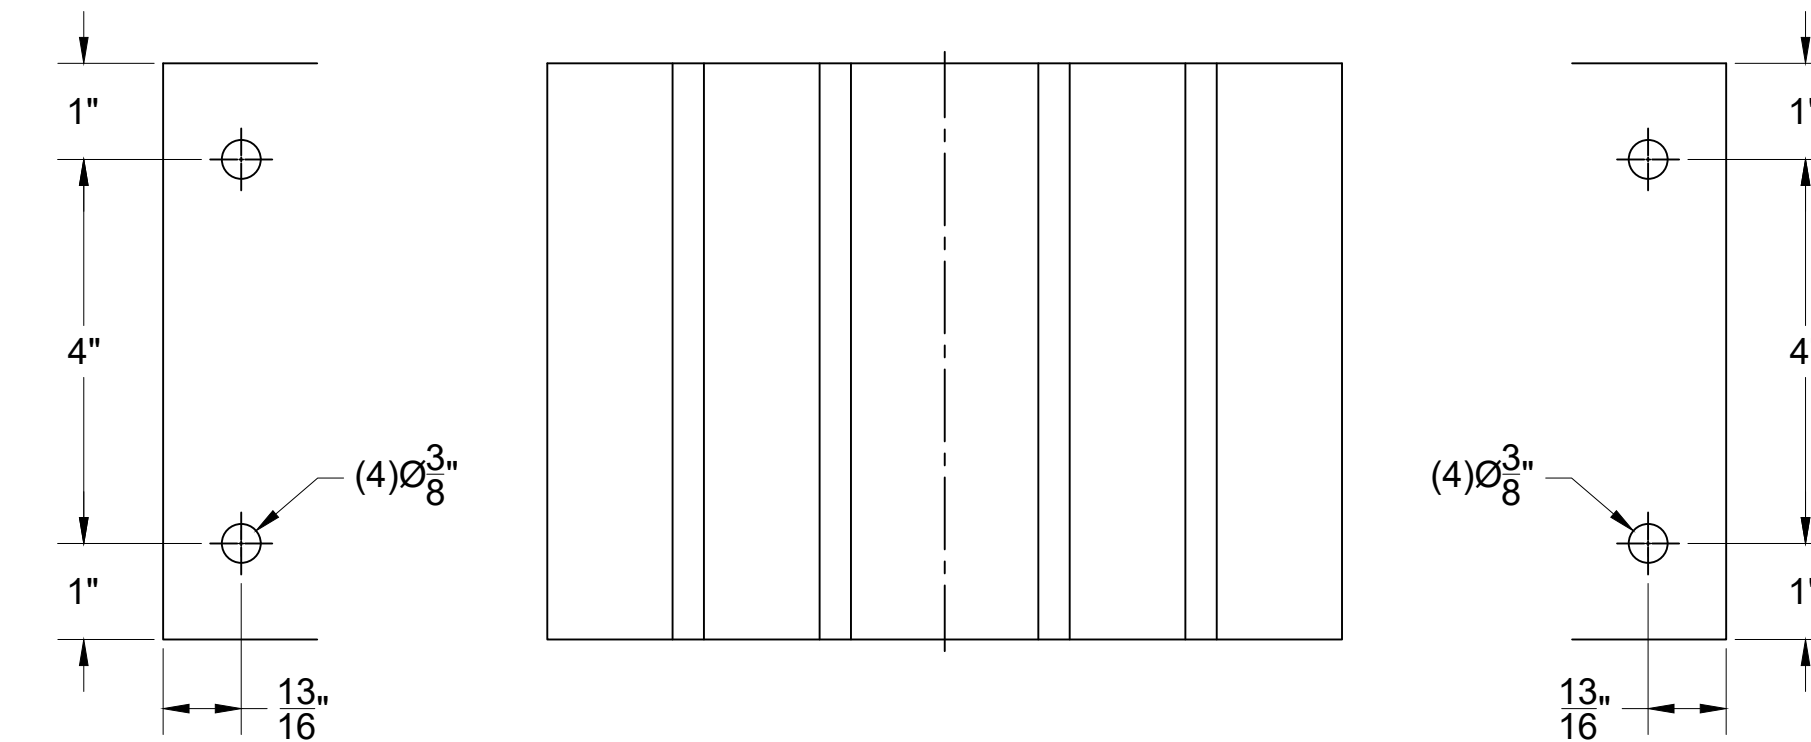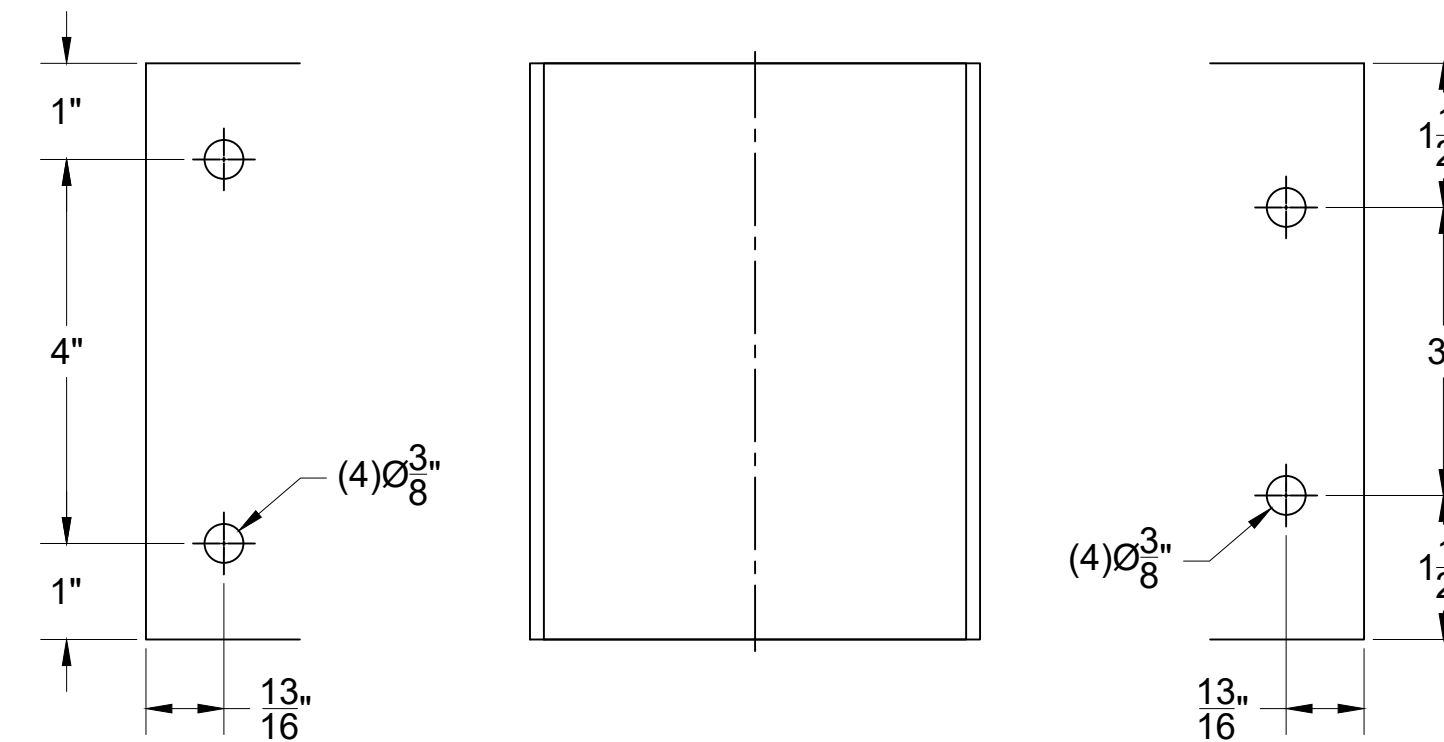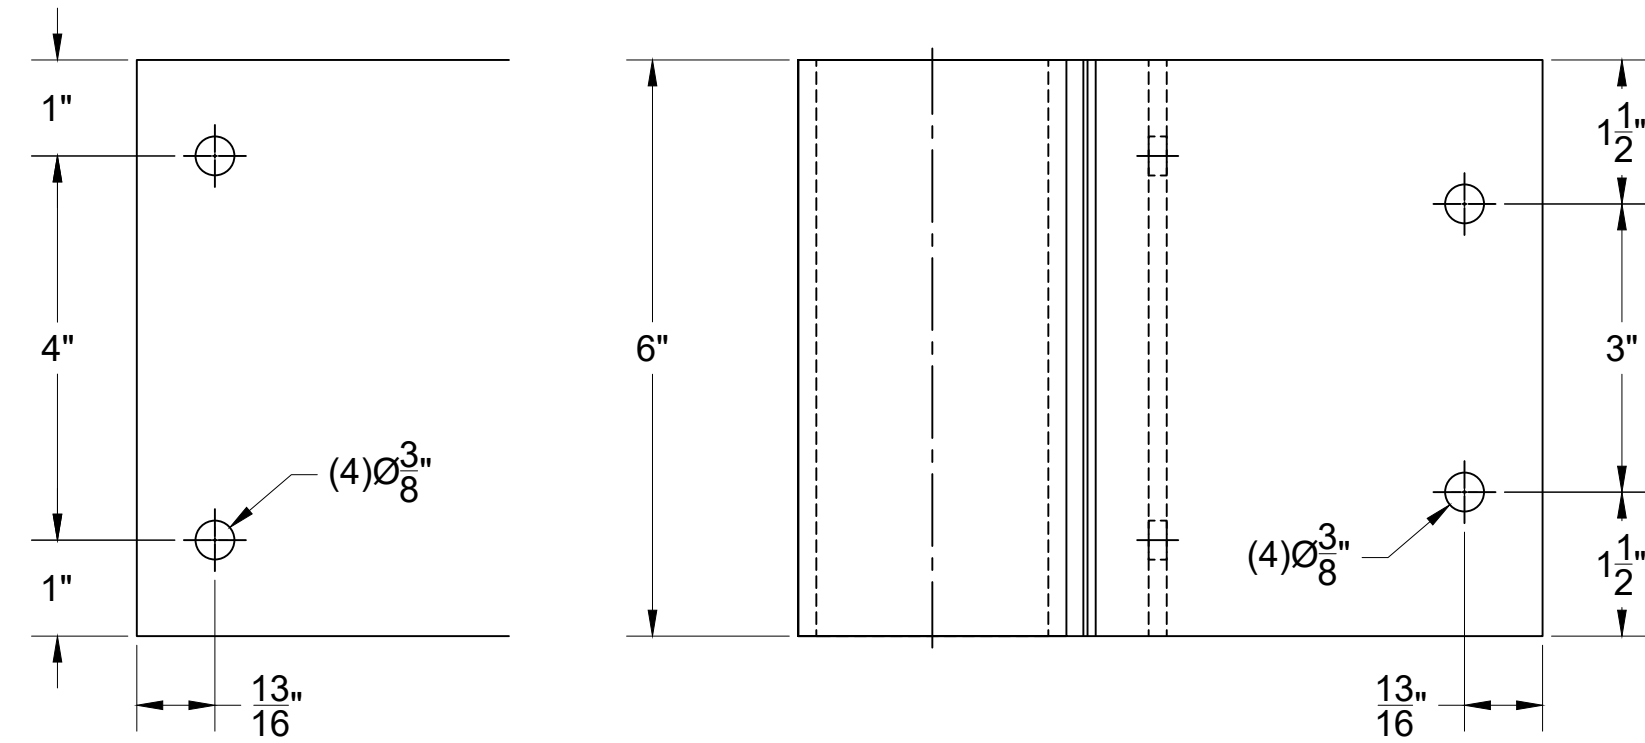

Architect:

Phone:

Fax:

Contact:

Job Name:

Phone:

Fax:

Contact:

Customer:

Phone:

Fax:

Contact:

DRAWN BY

REV#

DATE

Drawn By: MD

Checked By: -

Date: 08.17.2024

Scale: AS NOTED

Project #: 000000

Sheet No.