

FHC TRANSACTION HARDWARE

SHANNON PASS-THRU WINDOW

FOR 1/4" GLAZING

TABLE OF CONTENTS:

SHEET	DWG	DESCRIPTION
1	COVER	COVER SHEET
2.00	1	ELEVATION
2.01	2	ELEVATION
2.02	3	ELEVATION
2.03	4	ELEVATION
2.04	5	ELEVATION
3.00	A & B	DETAILS
3.01	C & D	DETAILS
3.02	E & F	DETAILS
3.03	G	DETAILS

PROJECT SPECIFICATIONS

- SHANNON IS DESIGNED FOR 1/4" TEMP. GLASS ONLY
- COUNTER PROVIDED BY OTHERS
- AVAILABLE WITH PUSH BUTTON LOCK OR
OPTIONAL KEYED LOCK
- FABRICATED KITS WITH GLASS INCLUDED
- CONSULT WITH FHC ENGINEERING DEPARTMENT
FOR CUSTOM SIZES AND CONFIGURATIONS
- STANDARD FINISHES:
"BA" - BRIGHT ANODIZED
"DL" - DARK BRONZE ANODIZED
"SA" - CLEAR ANODIZED



Architect:

Phone:
Fax:
Contact:

Job Name:

Phone:
Fax:
Contact:

Customer:

Phone:
Fax:
Contact:

Drawn By:


Checked By:

Date:

Scale:

Project #:

Sheet No.

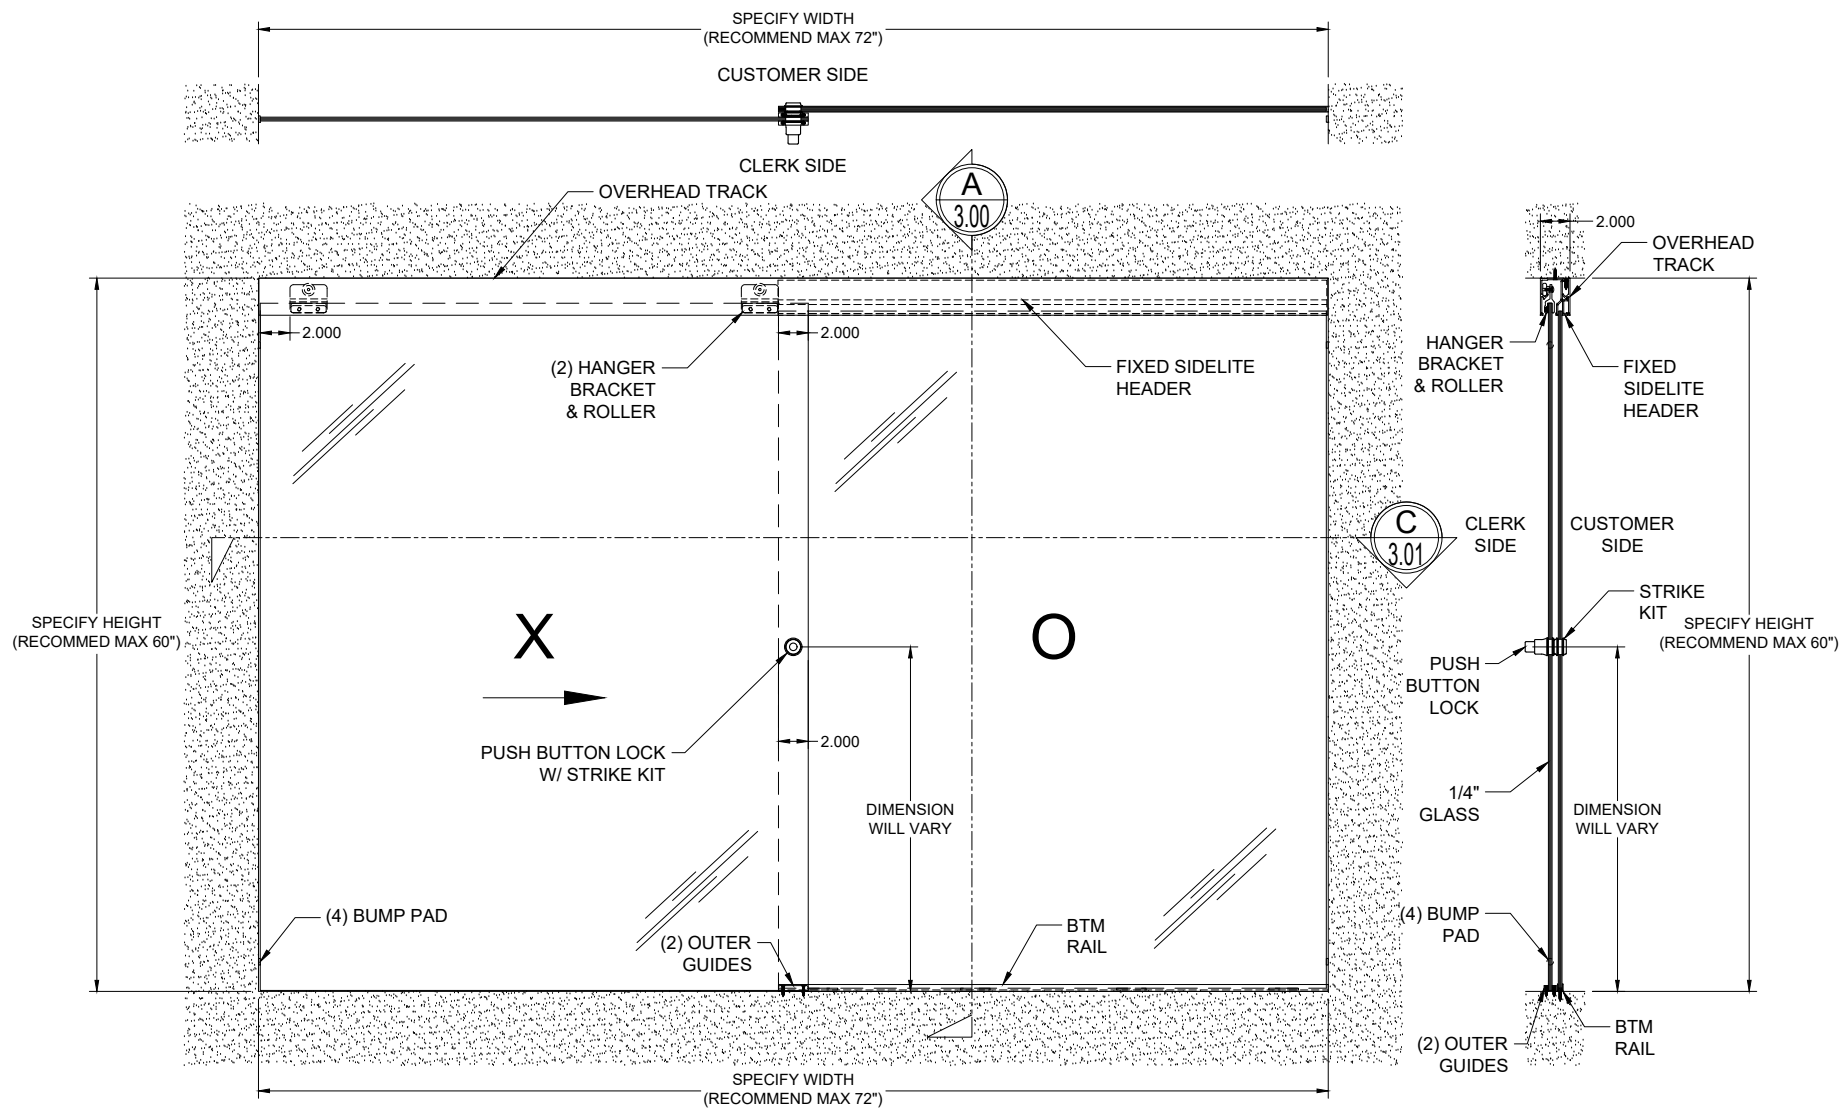

1 SHANNON PASS-THRU WINDOW (SNX0_C)

NOTE: VIEWED FROM CLERK SIDE

SCALE: 3" = 1'-0"

Architect:

Job Name:

Customer:

Drawn By: MH


Checked By:

Date: 11.10.23

Scale: AS NOTED

Project #: SHANNON

Sheet No.

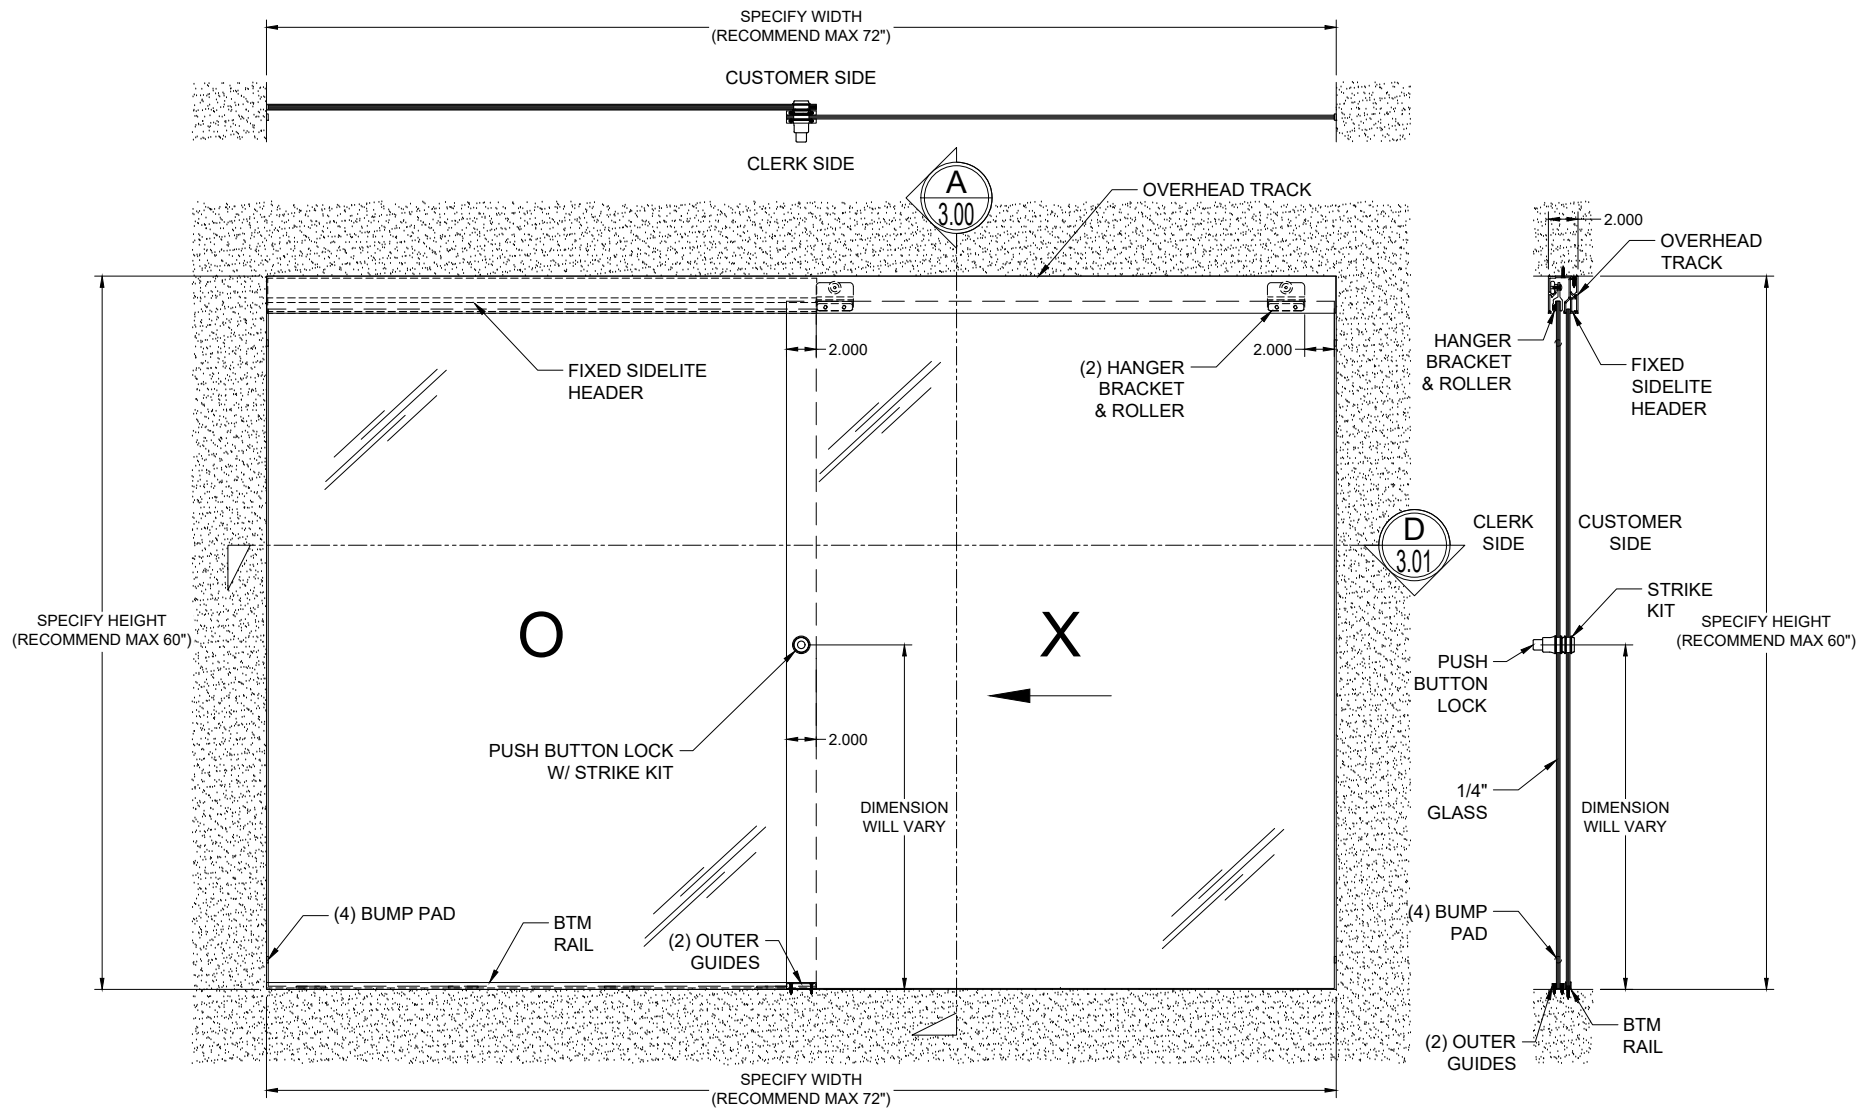

② SHANNON PASS-THRU WINDOW (SN0X_C)

NOTE: VIEWED FROM CLERK SIDE

SCALE: 3" = 1'-0"

Architect:

Phone:
Fax:
Contact:

Job Name:

Phone:
Fax:
Contact:

Customer:

Phone:
Fax:
Contact:

Drawn By:


Checked By:

Date:

Scale:

Project #:

Sheet No.

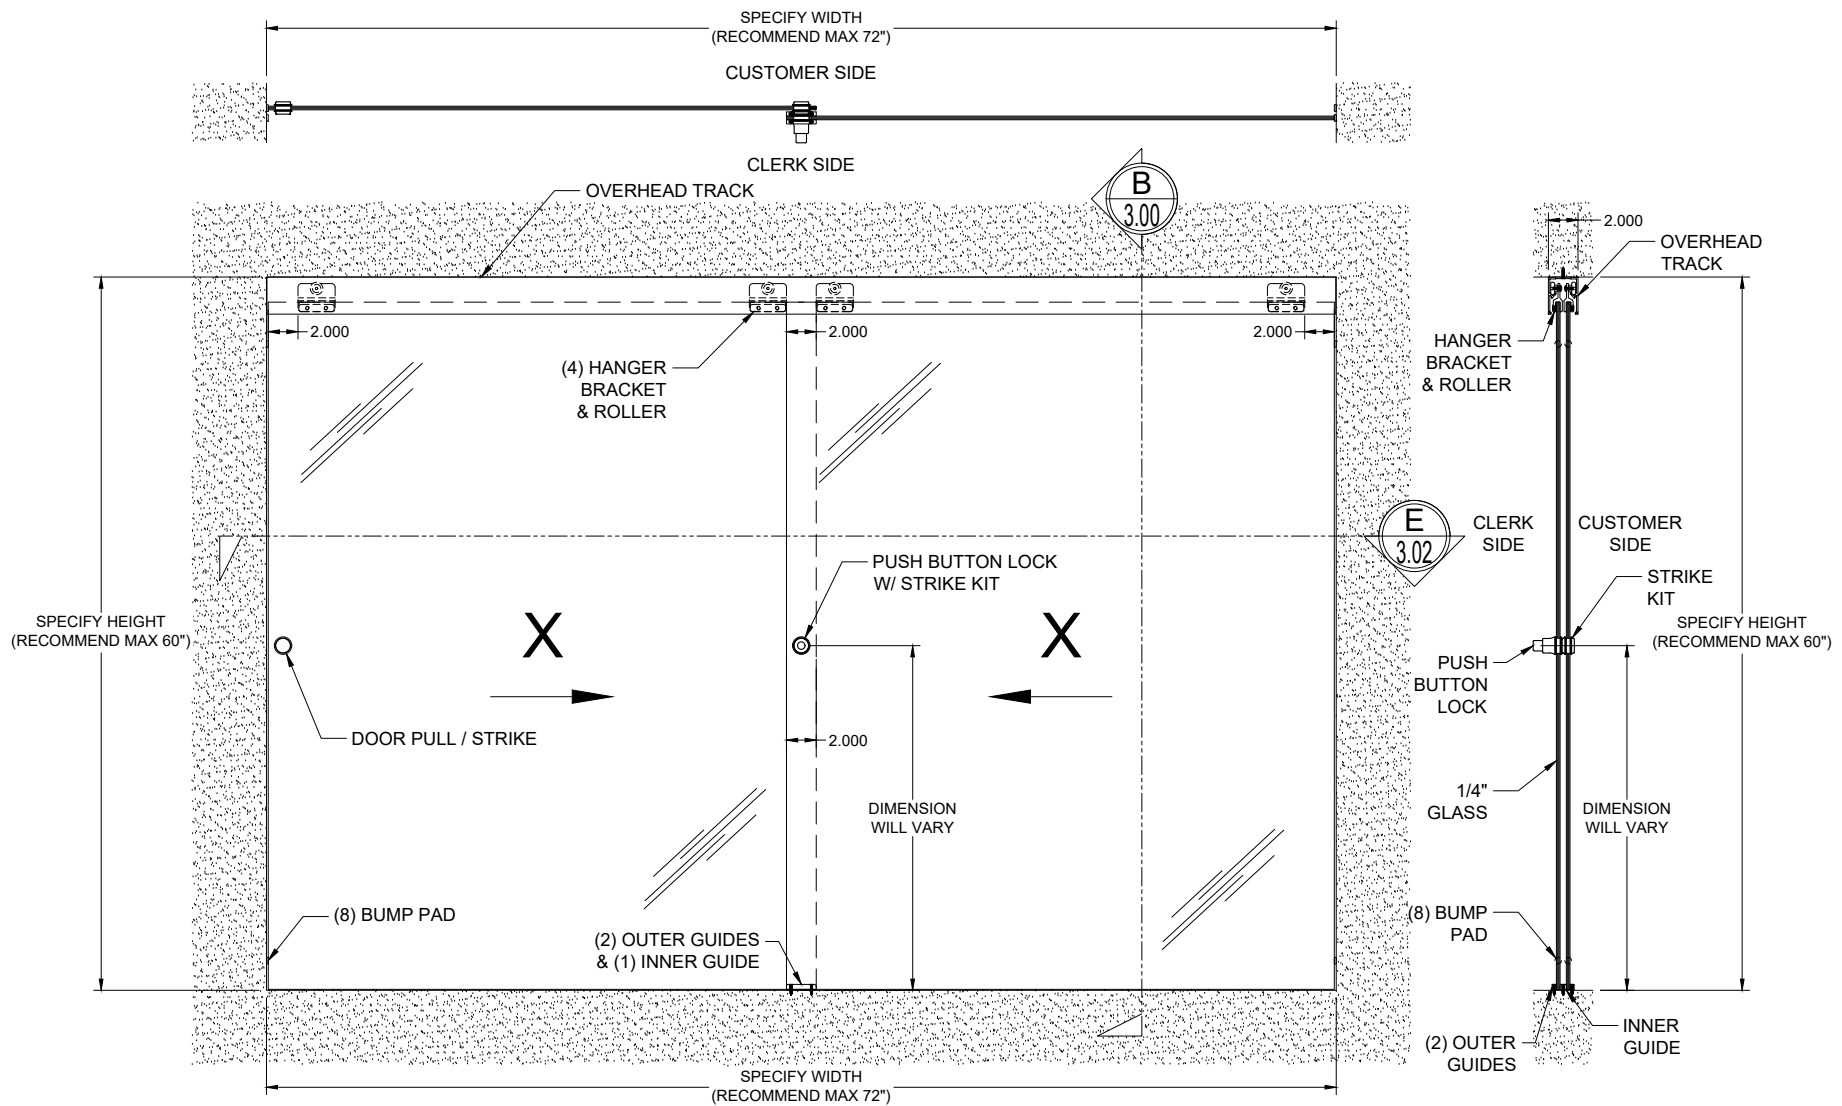

③ SHANNON PASS-THRU WINDOW (SNXX_C)

NOTE: VIEWED FROM CLERK SIDE

SCALE: 3" = 1'-0"

Architect:

Phone:
Fax:
Contact:

Job Name:

Phone:
Fax:
Contact:

Customer:

Phone:
Fax:
Contact:

Drawn By:


Checked By:

Date:

Scale:

Project #:

Sheet No.

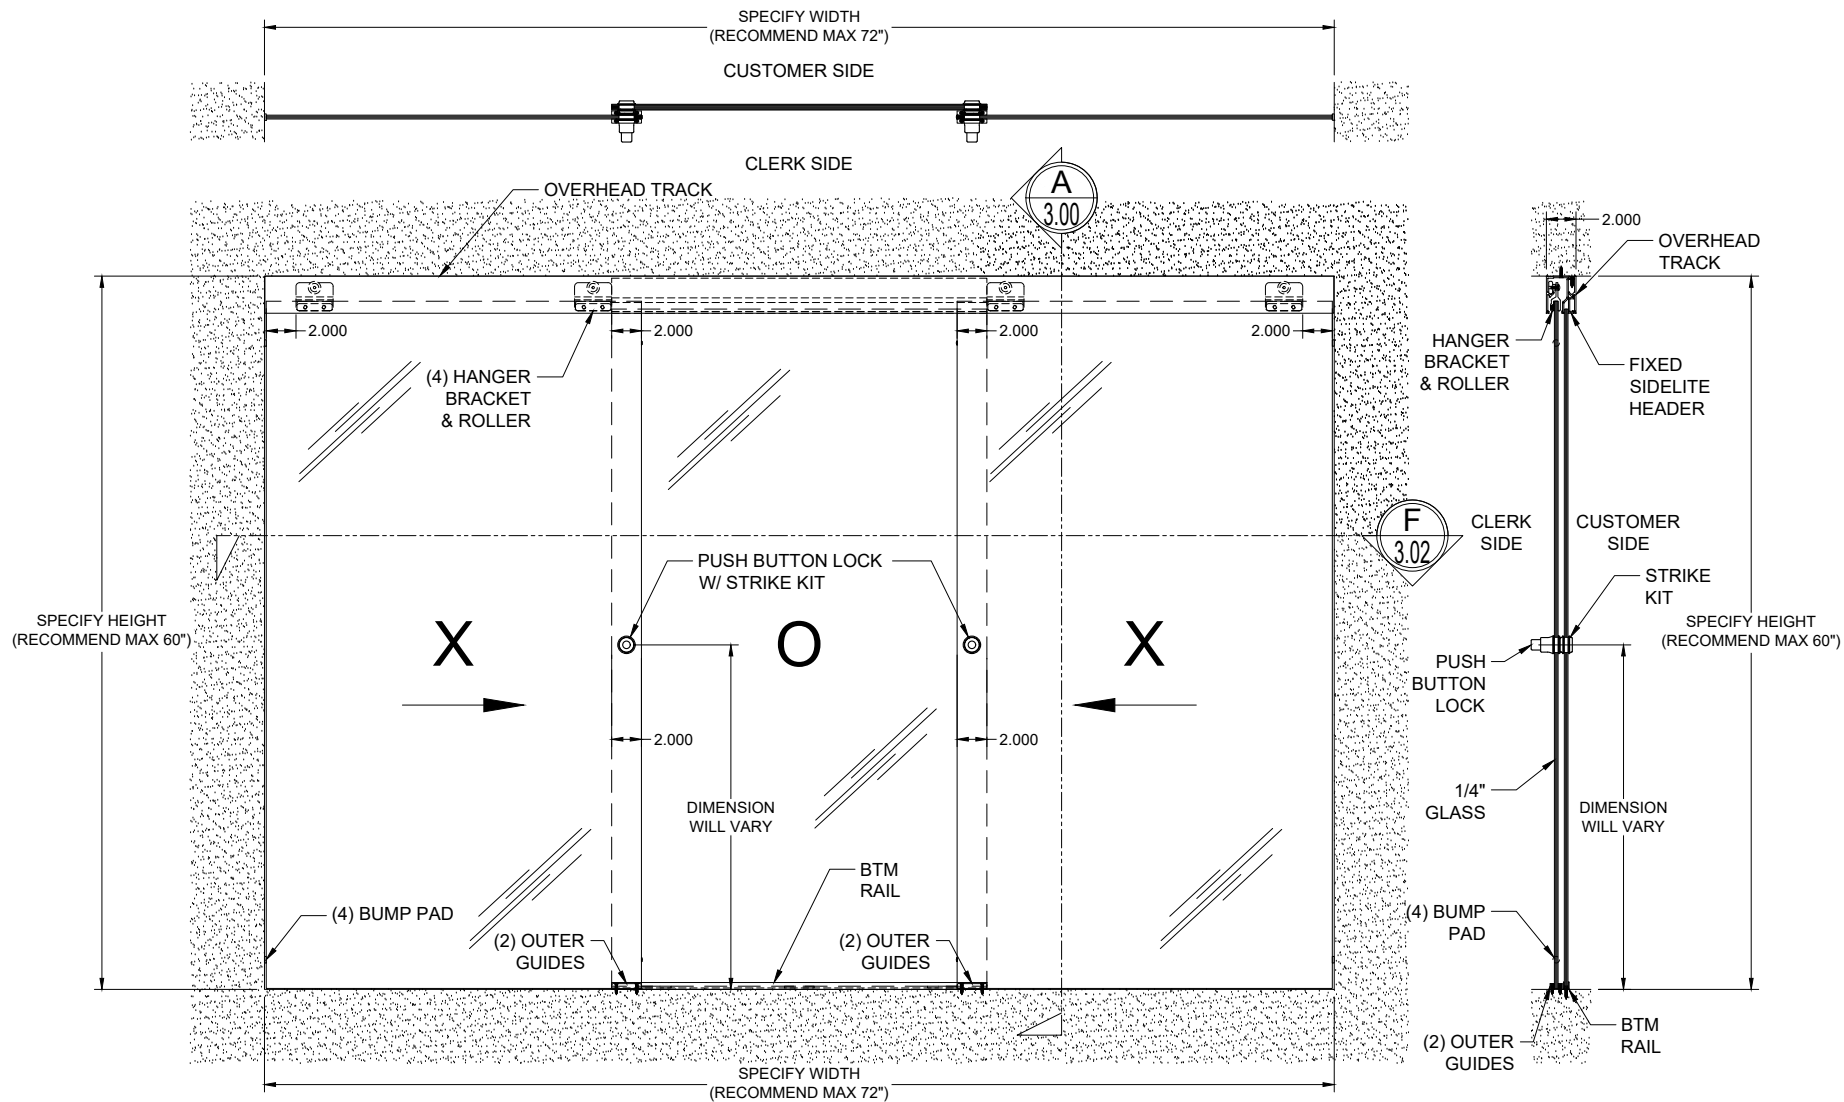

④ SHANNON PASS-THRU WINDOW (SNX0X_C)

NOTE: VIEWED FROM CLERK SIDE

SCALE: 3" = 1'-0"

Architect:	Phone:	Contact:


Job Name:	Phone:	Contact:

Customer:	Phone:	Contact:

REV#	DATE	DRAWN BY

Drawn By: MH
Checked By:
Date: 11.10.23
Scale: AS NOTED
Project #: SHANNON


Sheet No.

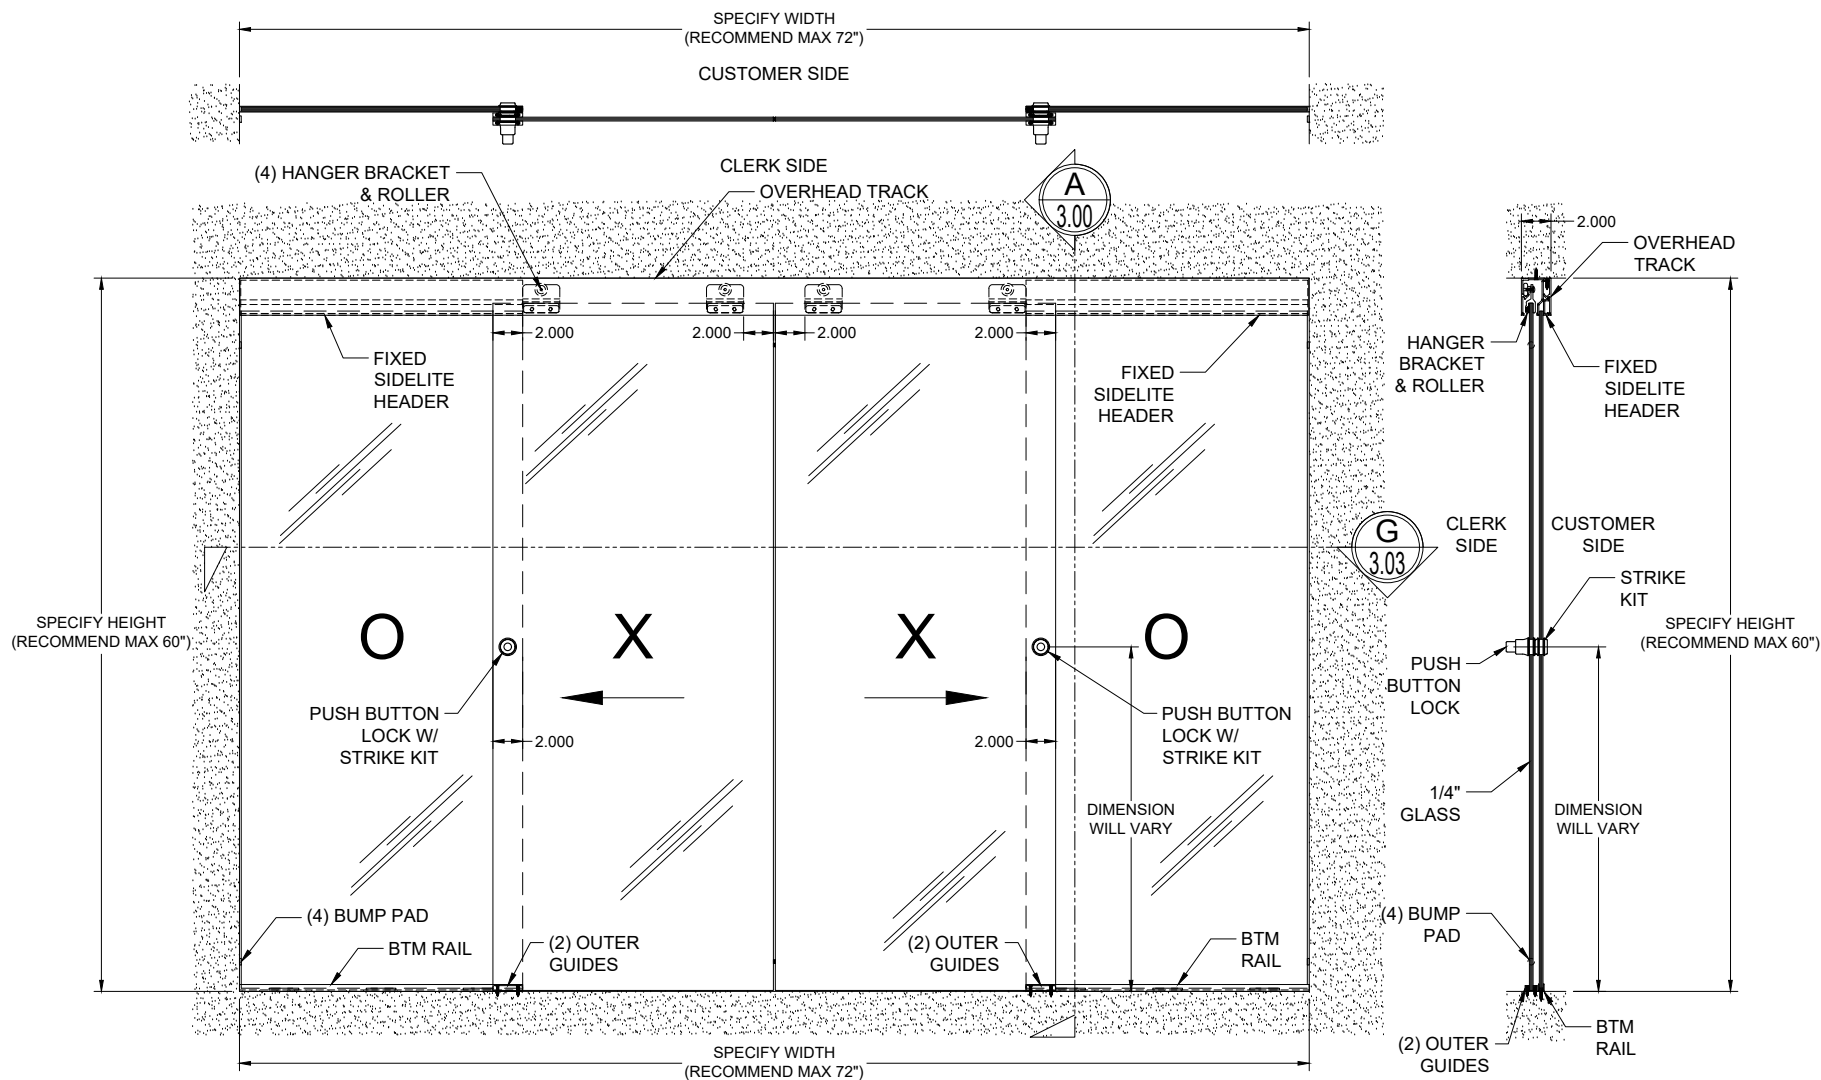

⑤ SHANNON PASS-THRU WINDOW (SN0XX0__C)

NOTE: VIEWED FROM CLERK SIDE


SCALE: 3" = 1'-0"

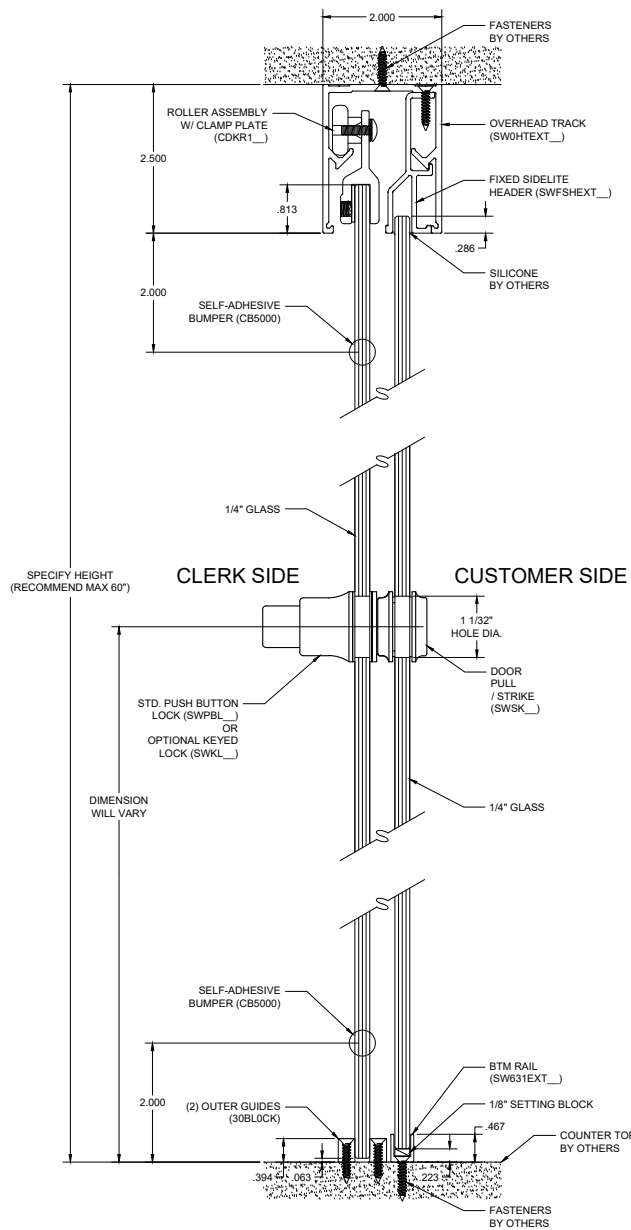

A HEADER & SILL DETAIL

SHANNON PASS-THRU WINDOW

SCALE: FULL

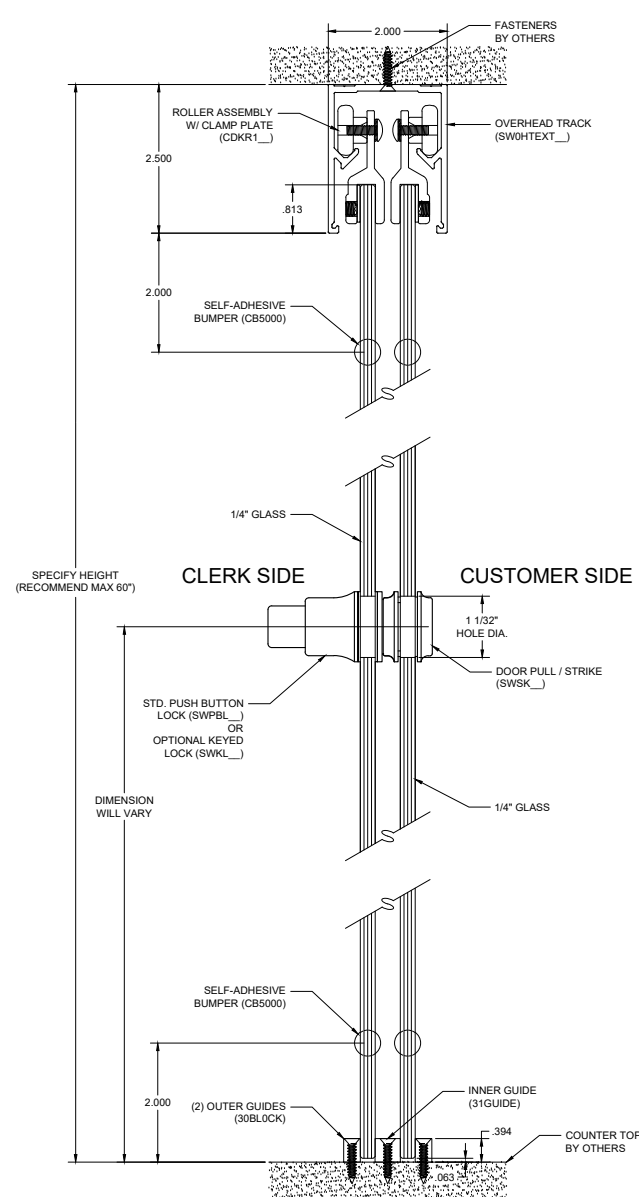

B HEADER & SILL DETAIL

SHANNON PASS-THRU WINDOW

SCALE: FULL

Architect:

Job Name:

Customer:

Drawn By:

Checked By:

Date:

Scale:

Project #:

Sheet No.

Phone:

Phone:

Phone:

Phone:

Phone:

Phone:

Phone:

Phone:

Phone:

Contact:

Contact:

Contact:

Contact:

Contact:

Contact:

Contact:

Contact:


Contact:

11.10.23

AS NOTED


SHANNON

3.00

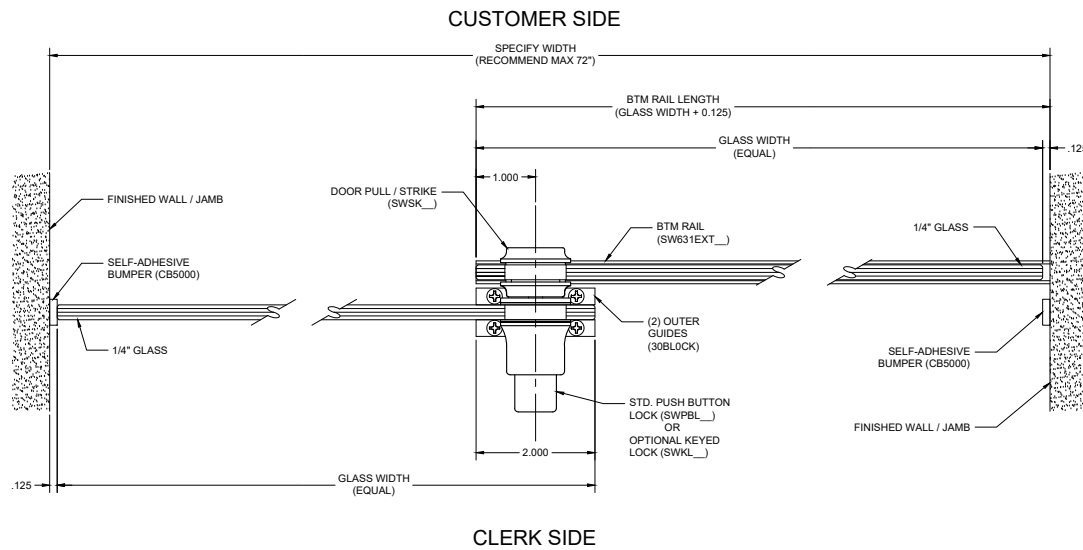

C WALL & MEETING DETAIL
SHANNON PASS-THRU WINDOW

SCALE: FULL

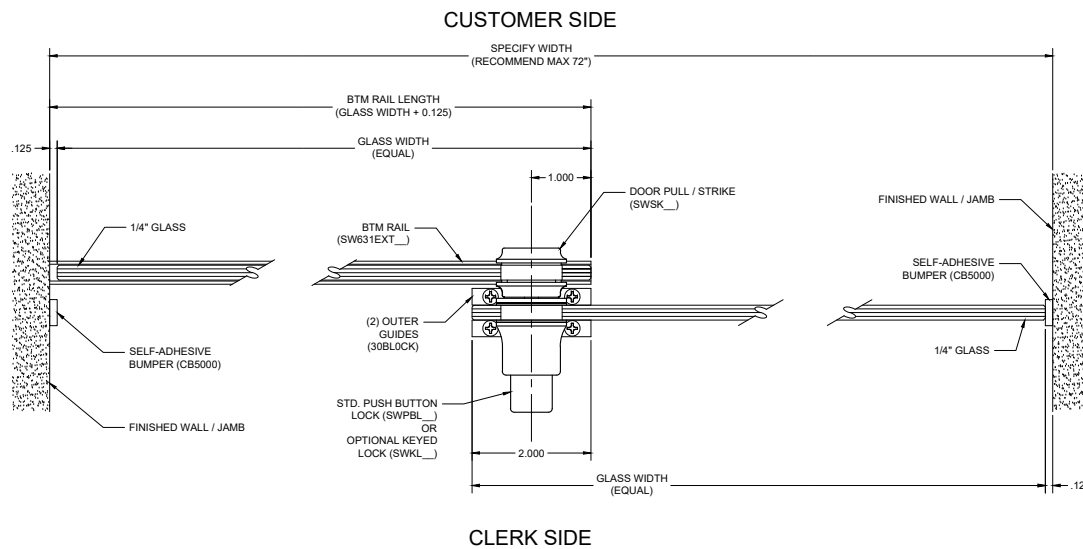

D WALL & MEETING DETAIL
SHANNON PASS-THRU WINDOW

SCALE: FULL

Architect:

Phone:

Fax:

Contact:

Job Name:

Phone:

Fax:

Contact:

Customer:

Phone:

Fax:

Contact:

Drawn By:

Checked By:


Date:

Scale:

Project #:


Sheet No.

3.01

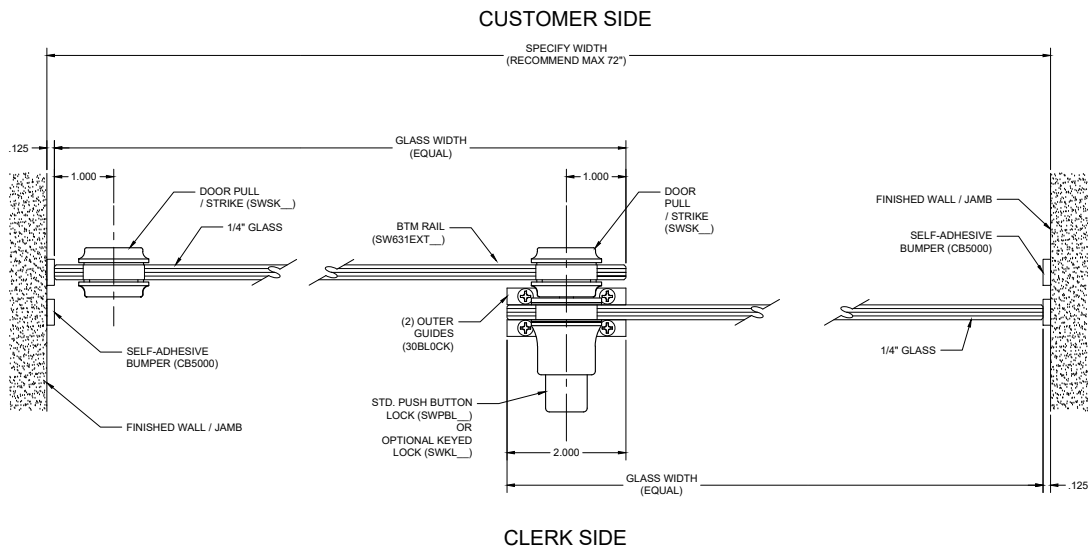

E WALL & MEETING DETAIL
SHANNON PASS-THRU WINDOW

SCALE: FULL

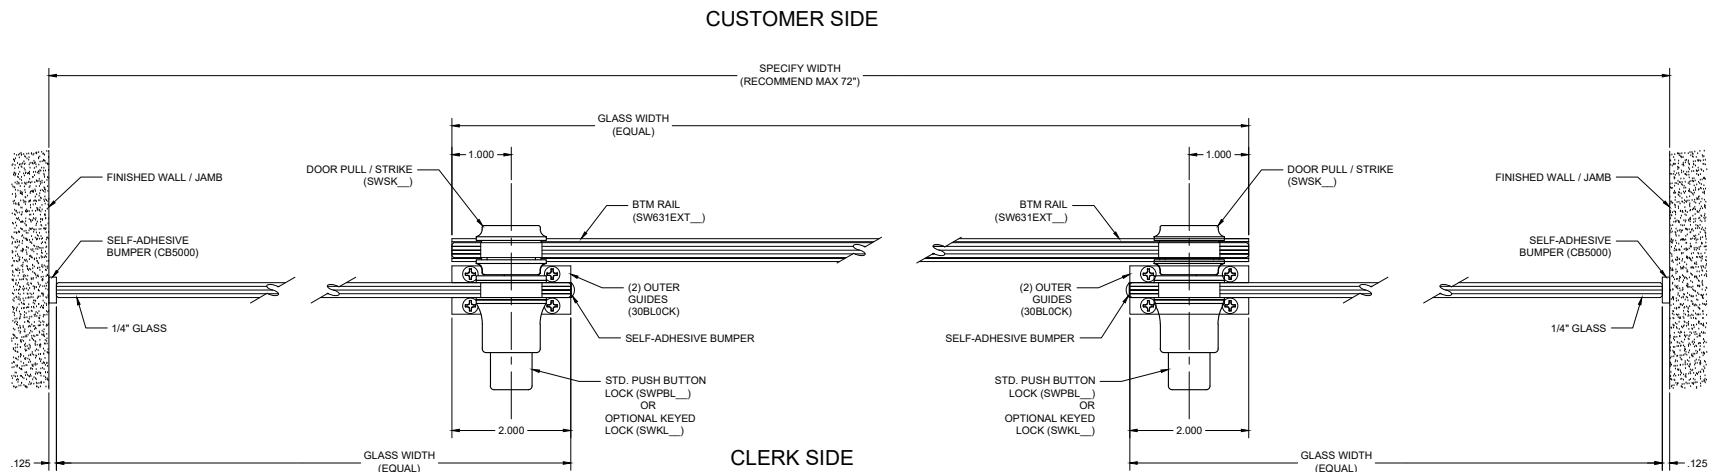

F WALL & MEETING DETAIL
SHANNON PASS-THRU WINDOW

SCALE: FULL

Architect:

Job Name:

Customer:

Drawn By:

Checked By:

Date:

Scale:

Project #:

Sheet No.

Phone:

Fax:

Contact:

Phone:

Fax:

Contact:

Phone:

Fax:

Contact:

Phone:


Fax:

Contact:

Phone:

Fax:

Contact:

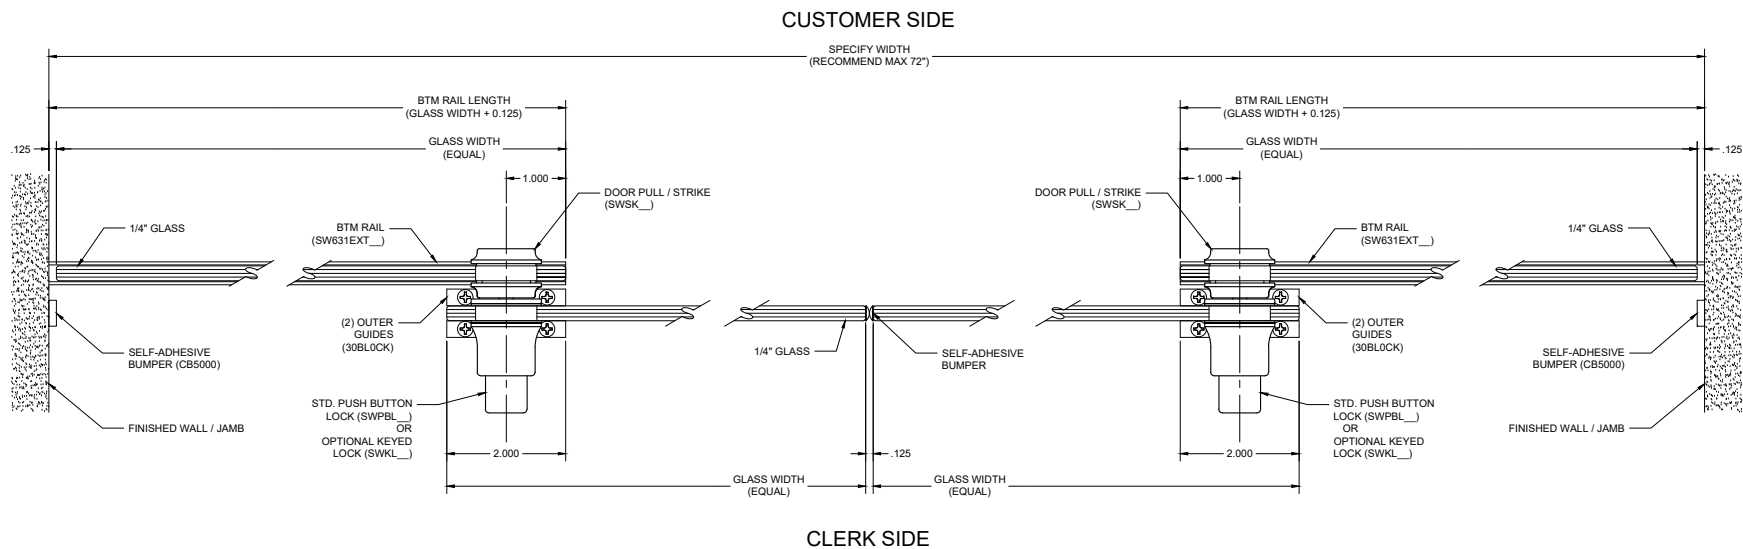

© WALL & MEETING DETAIL
SHANNON PASS-THRU WINDOW

SCALE: FULL

Architect:

Phone:
Fax:
Contact:

Job Name:

Phone:
Fax:
Contact:

Customer:

Phone:
Fax:
Contact:

Drawn By:

Checked By:

Date:

Scale:

Project #:

Sheet No.

REV#	DATE	DRAWN BY
1		
2		
3		
4		
5		
6		
7		
8		
9		
10		

Drawn By: MH
Checked By:
Date: 11.10.23
Scale: AS NOTED
Project #: SHANNON